






01. Existing North Elevation 1:100



02. Existing East Elevation 1:100

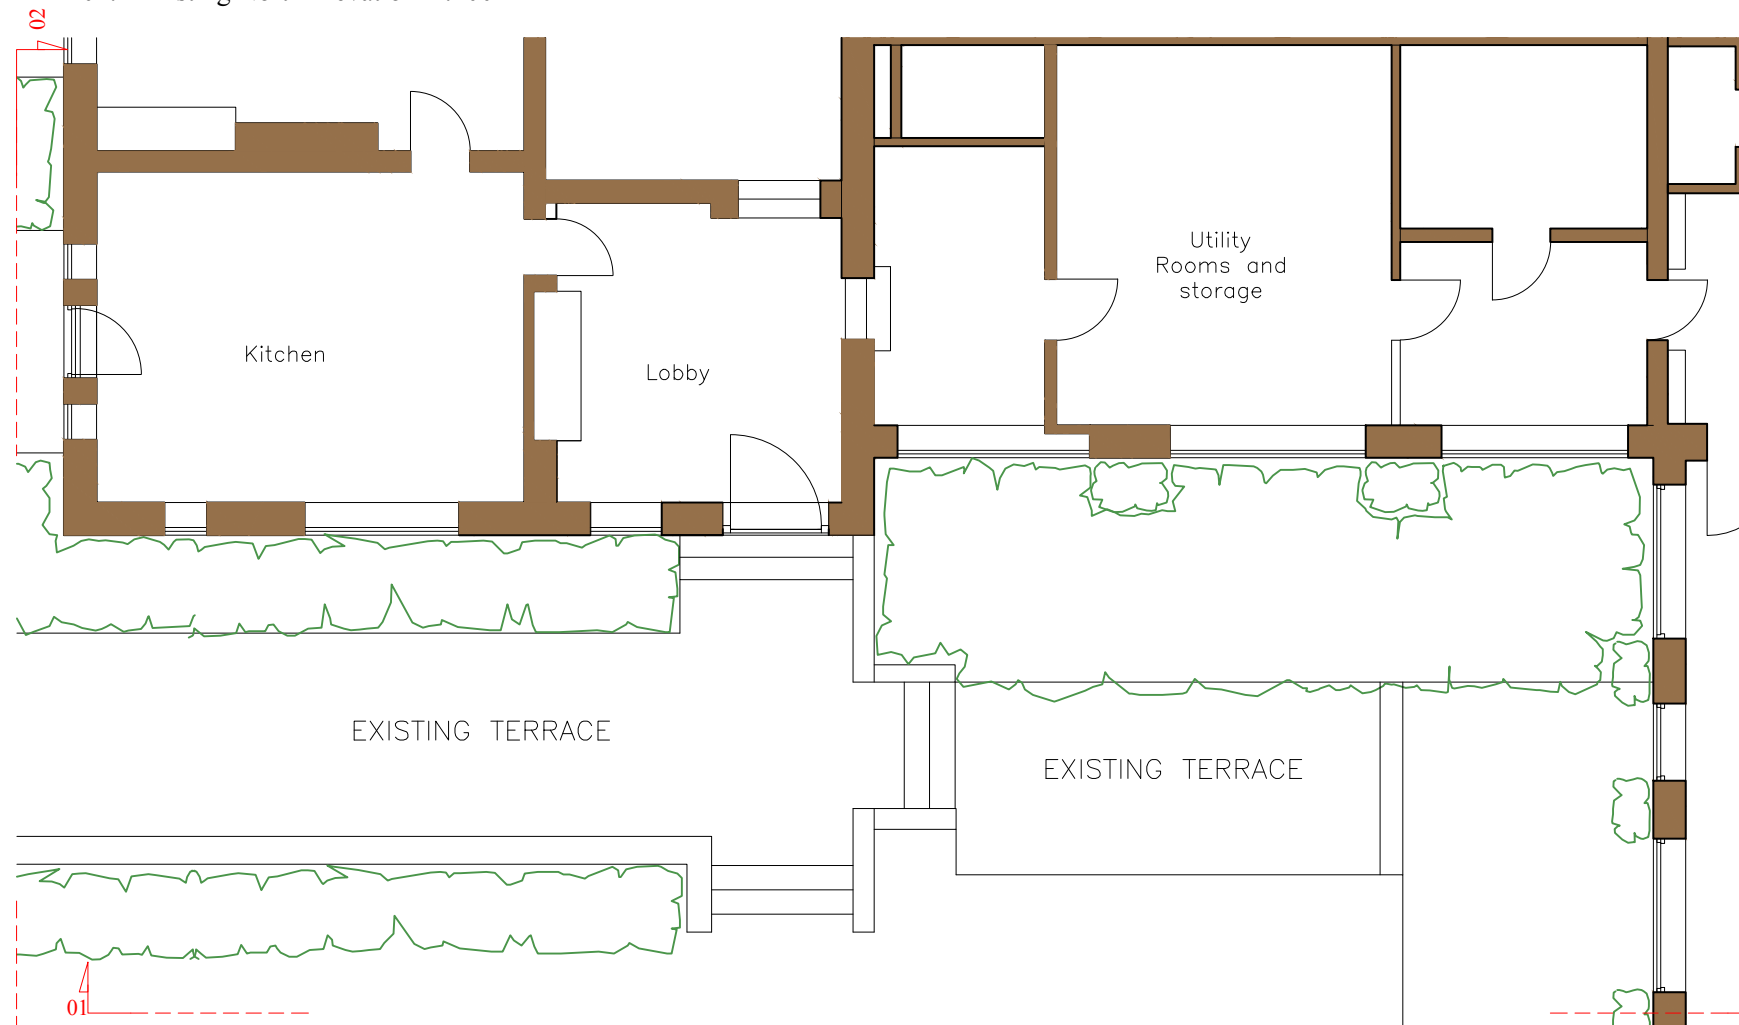

03. Existing Plan 1:100

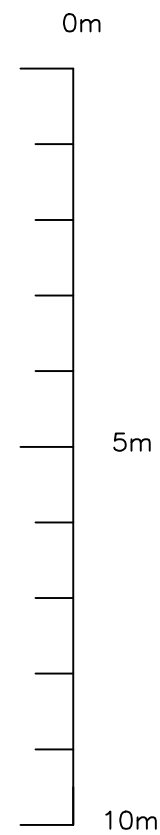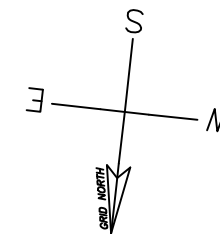

REV A 21.07.21 Chimney and roof amendments following planning feedback

Revision:	Date:	Notes:

Robin Samuel Associates
 Architecture & Design
 Studio 6, 59 Weald Road, Brentwood, Essex.
 CM14 4TN

Telephone: +44 1277 213082 Fax: +44 1277 231557

E-Mail: RobinSamuel@aol.com

E-Mails drawings/photographs: robin.samuel@btclick.com

Project
*Marise Cottage –
 Garden Room/Office*

Drawing Title:
*Existing Plan, Elevations
 and Section*

Date: <i>July 2020</i>	Scale: <i>1:100</i>	<i>A3</i>
Job Number <i>2009</i>	Drawing: <i>1 001</i>	Revision: <i>A</i>
	<i>01</i>	