





01. Proposed North Elevation 1:100

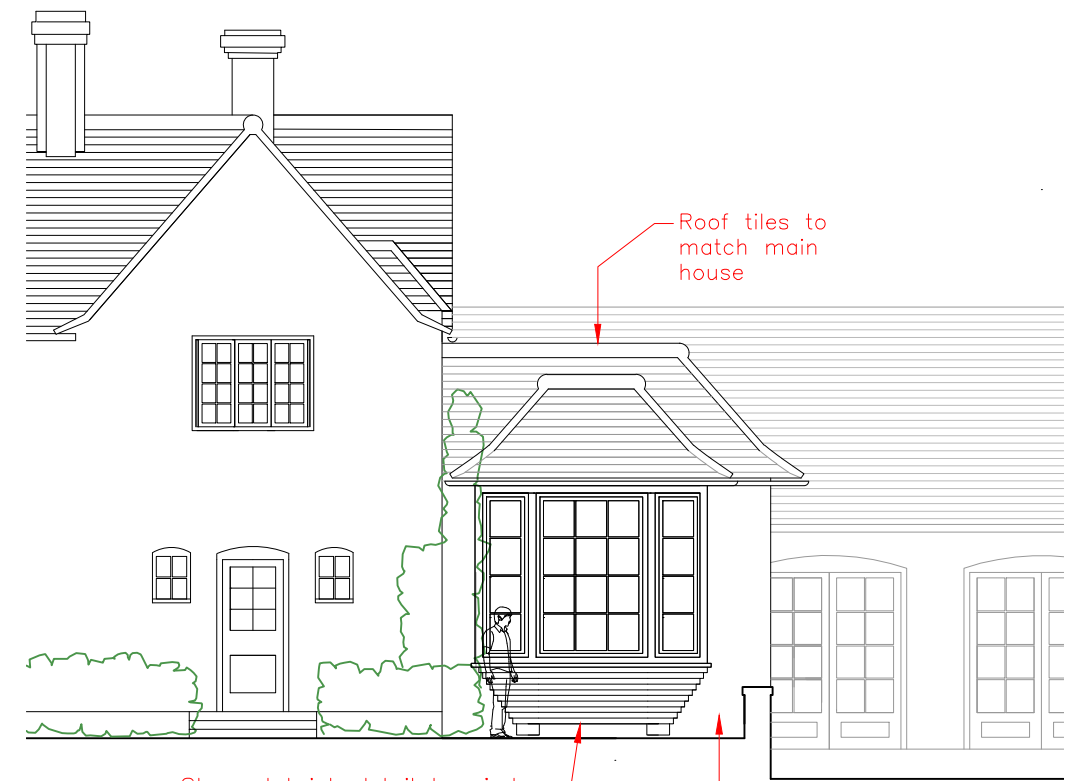

02. Proposed East Elevation 1:100

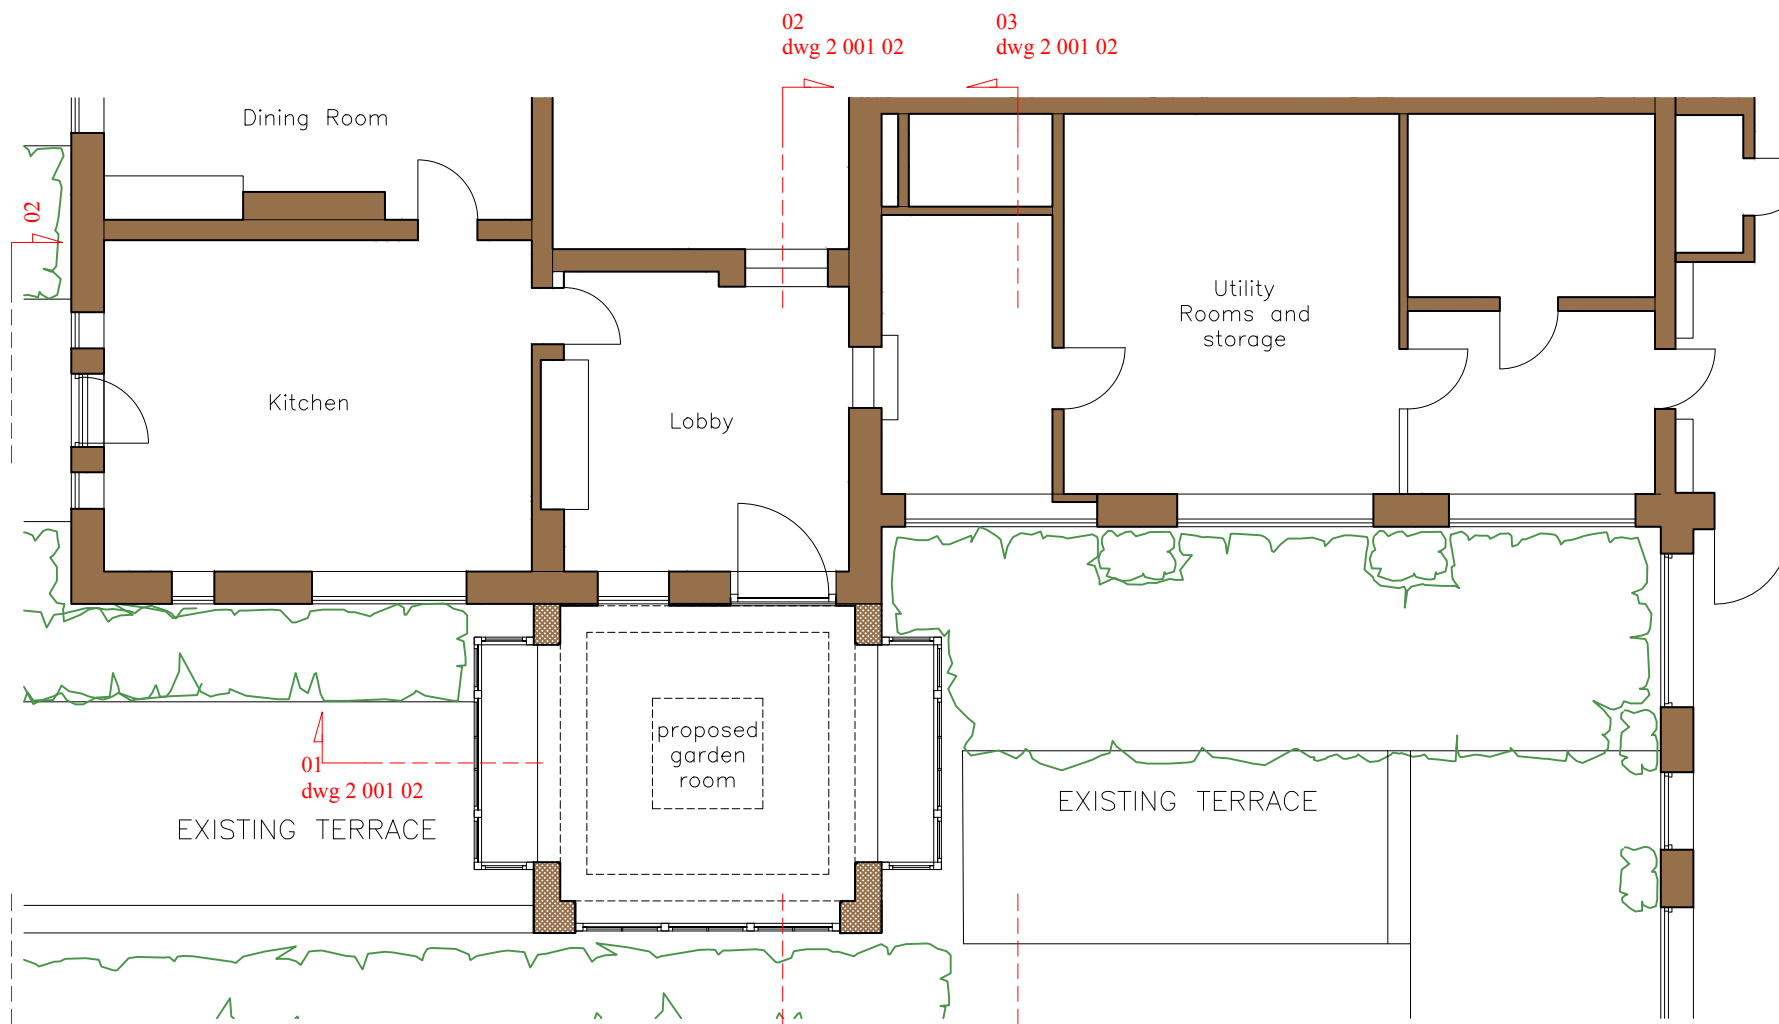

03. Proposed Plan 1:100

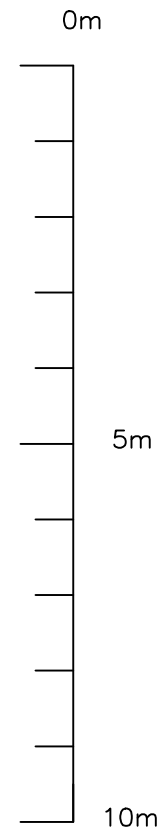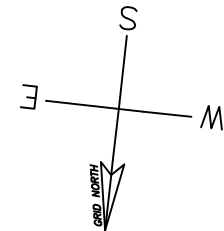

REV A 21.07.21 Chimney and roof amendments following planning feedback

Revision:	Date:	Notes:

Robin Samuel Associates
 Architecture & Design
 Studio 6, 59 Weald Road, Brentwood, Essex.
 CM14 4TN
 Telephone: +44 1277 213082 Fax: +44 1277 231557
 E-Mail: RobinSamuel@aol.com
 E-Mails drawings/photographs: robin.samuel@btclick.com

Project
 Marise Cottage –
 Garden Room/Office

Drawing Title:
 Proposed Plan,
 Elevations and Section

Date: July 2020	Scale: 1:100	A3
Job Number 2009	Drawing: 2 001 01	Revision: A