





01. Proposed South Elevation 1:200

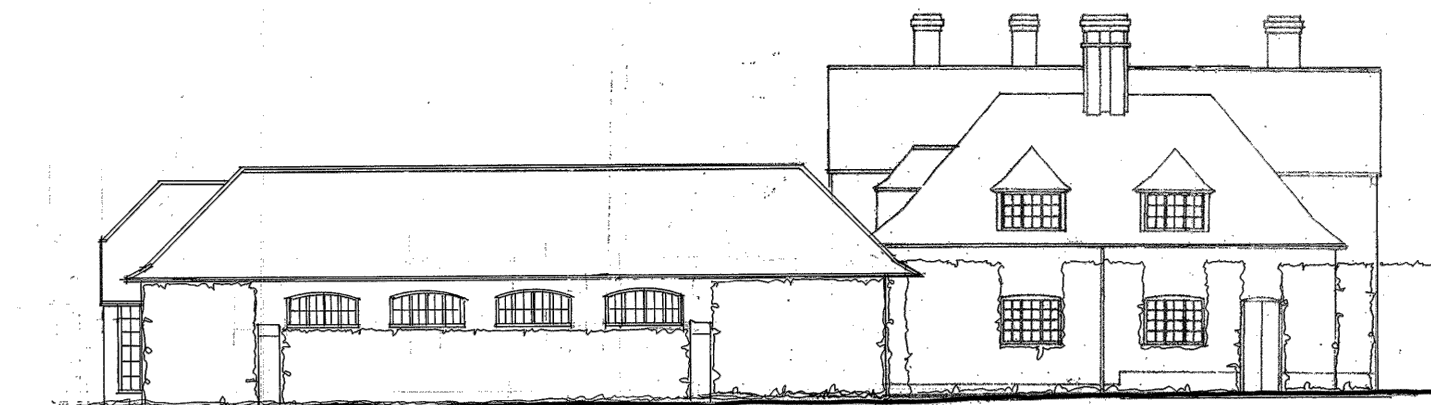

02. Proposed West Elevation 1:200

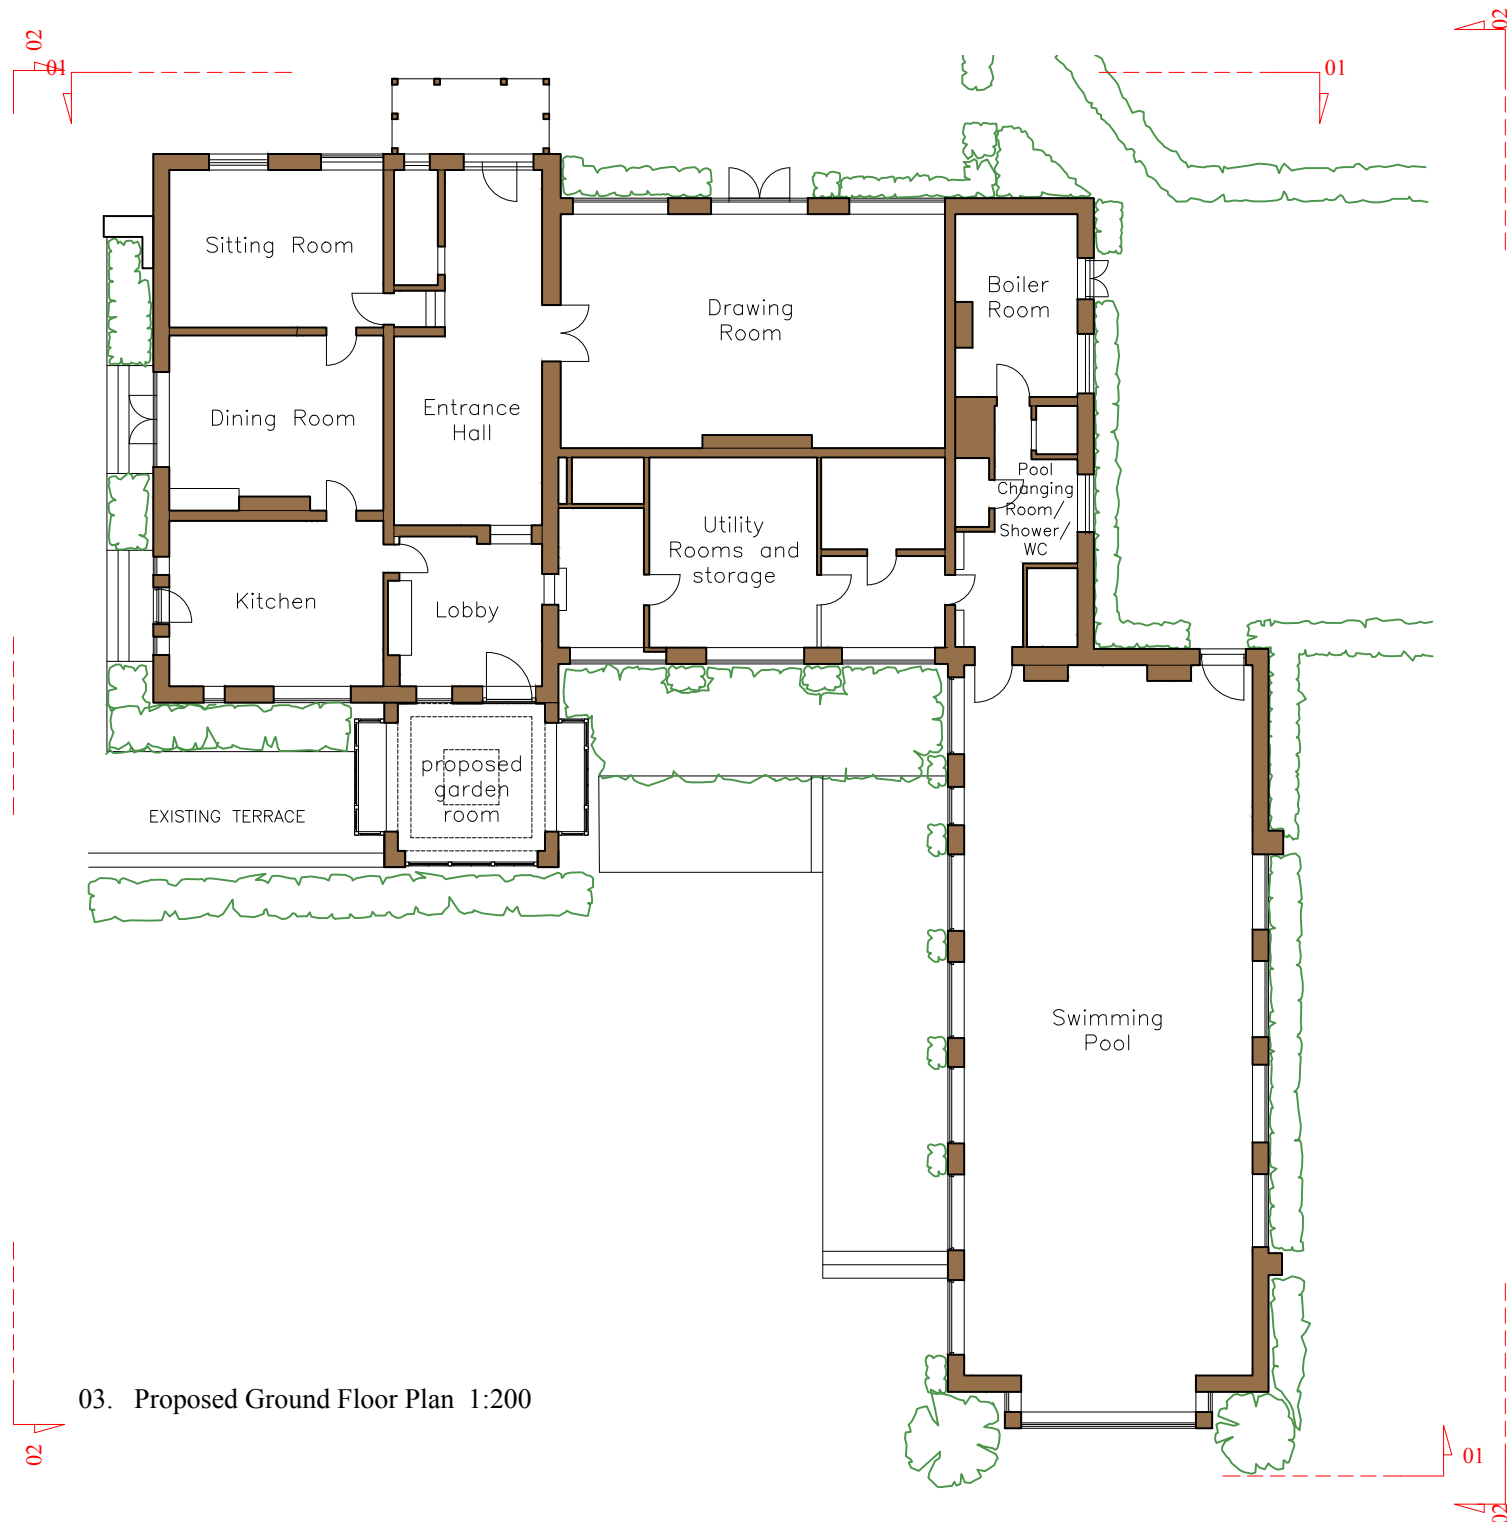

03. Proposed Ground Floor Plan 1:200

REV A 21.07.21 Chimney and roof amendments following planning feedback

Revision:	Date:	Notes:

Robin Samuel Associates
 Architecture & Design
 Studio 6, 59 Weald Road, Brentwood, Essex.
 CM14 4TN

Telephone: +44 1277 213082 Fax: +44 1277 231557

E-Mail: RobinSamuel@aol.com

E-Mails drawings/photographs: robin.samuel@btclick.com

Project Swimming Pool

Marise Cottage –
 Garden Room/Office

Drawing Title:
 Proposed Plan,
 Elevations

Date: July 2020	Scale: 1:200	A3
Job Number 2009	Drawing: 2 001 03	Revision: A

