





01. Proposed North Elevation 1:200



02. Proposed East Elevation 1:200

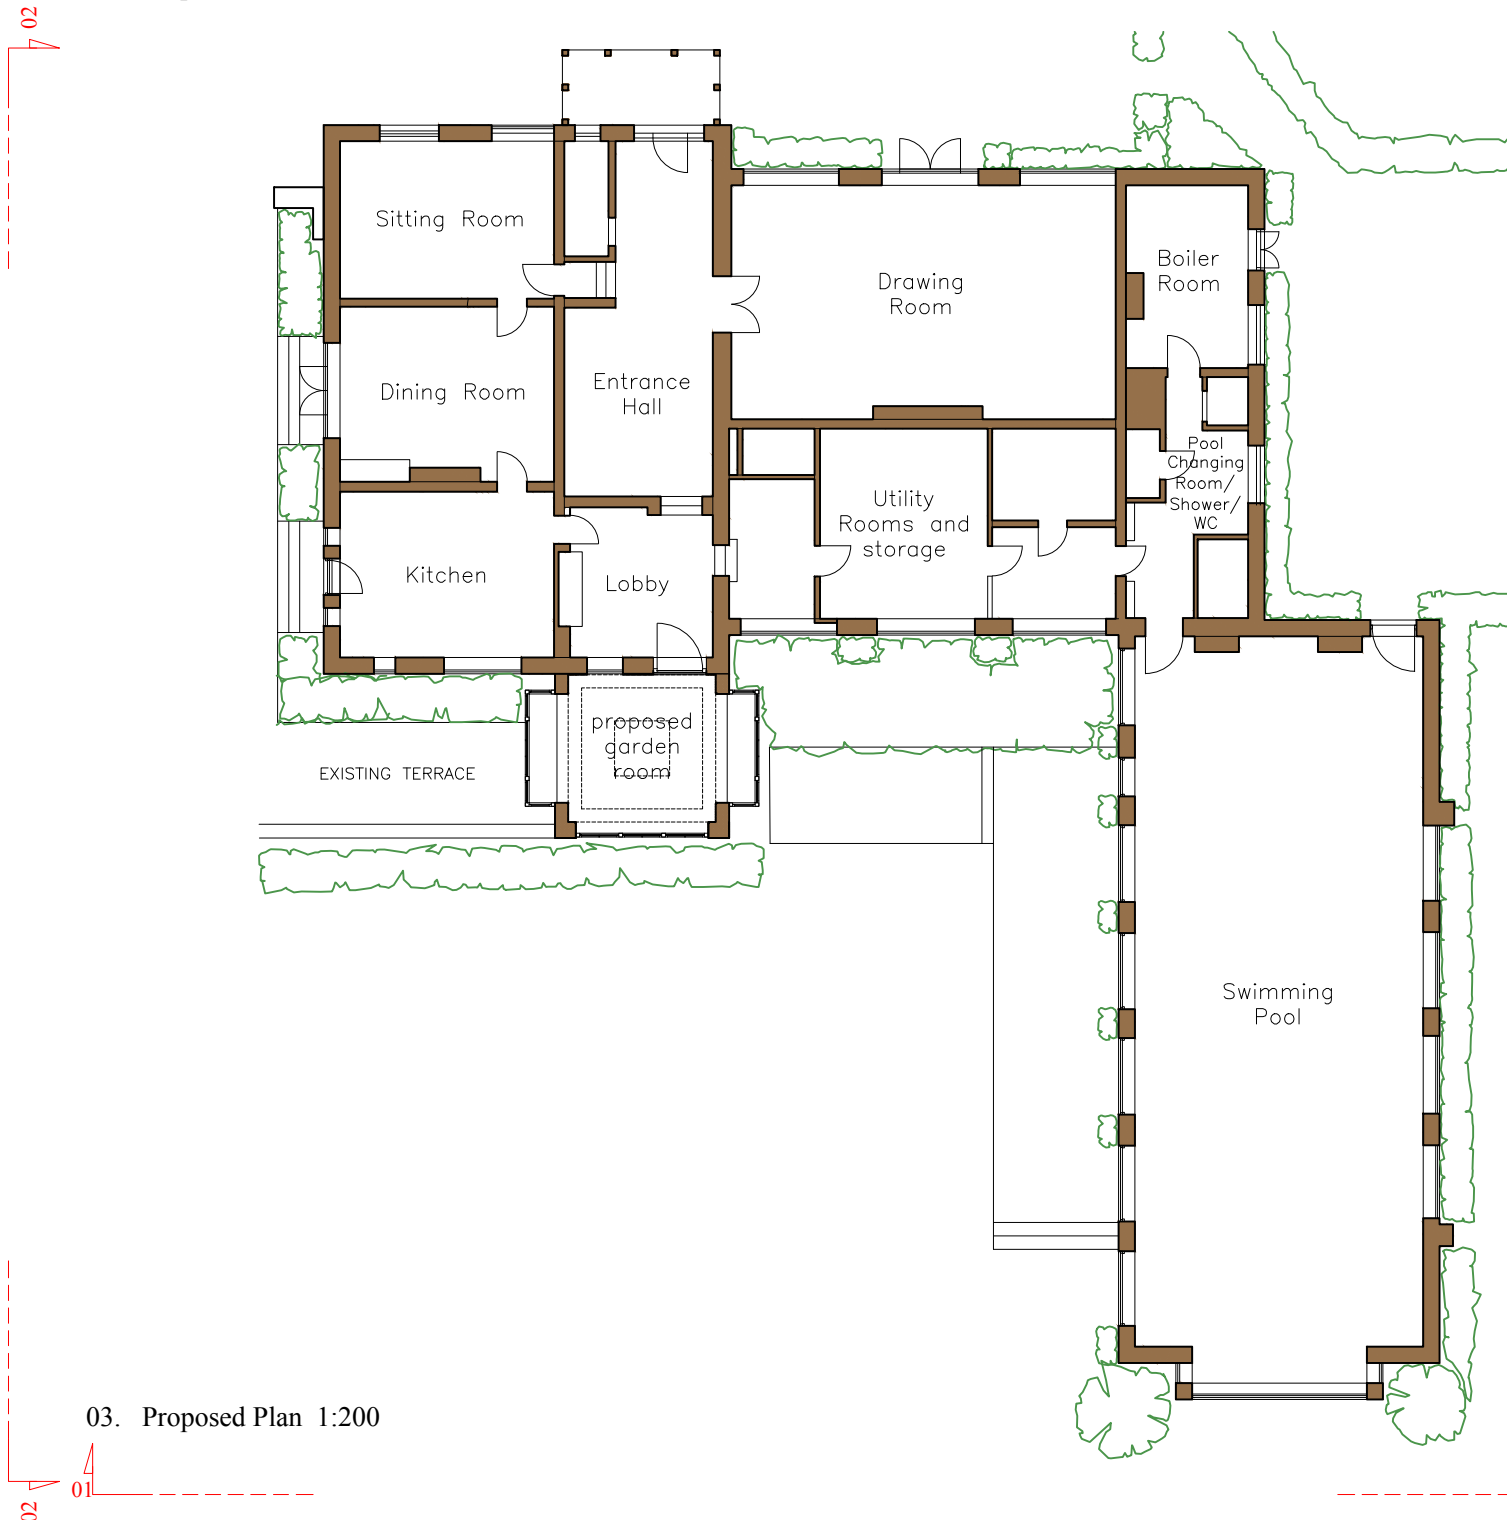

03. Proposed Plan 1:200

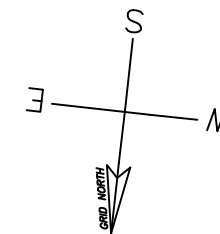

REV A 21.07.21 Chimney and roof amendments following planning feedback

Revision:	Date:	Notes:

Robin Samuel Associates
 Architecture & Design
 Studio 6, 59 Weald Road, Brentwood, Essex.
 CM14 4TN
 Telephone: +44 1277 213082 Fax: +44 1277 231557
 E-Mail: RobinSamuel@aol.com
 E-Mails drawings/photographs: robin.samuel@btclick.com

Project
*Marise Cottage –
 Garden Room/Office*

Drawing Title:
*Proposed Plan,
 Elevations*

Date: <i>July 2020</i>	Scale: <i>1:200</i>	<i>A3</i>
Job Number <i>2009</i>	Drawing: <i>2 001 02</i>	Revision: <i>A</i>

