


10
King Stairs Close

9 King Stairs Close
Applicant

8
King Stairs Close
King Stairs Close

9 King Stairs Close
Applicant

10
King Stairs Close

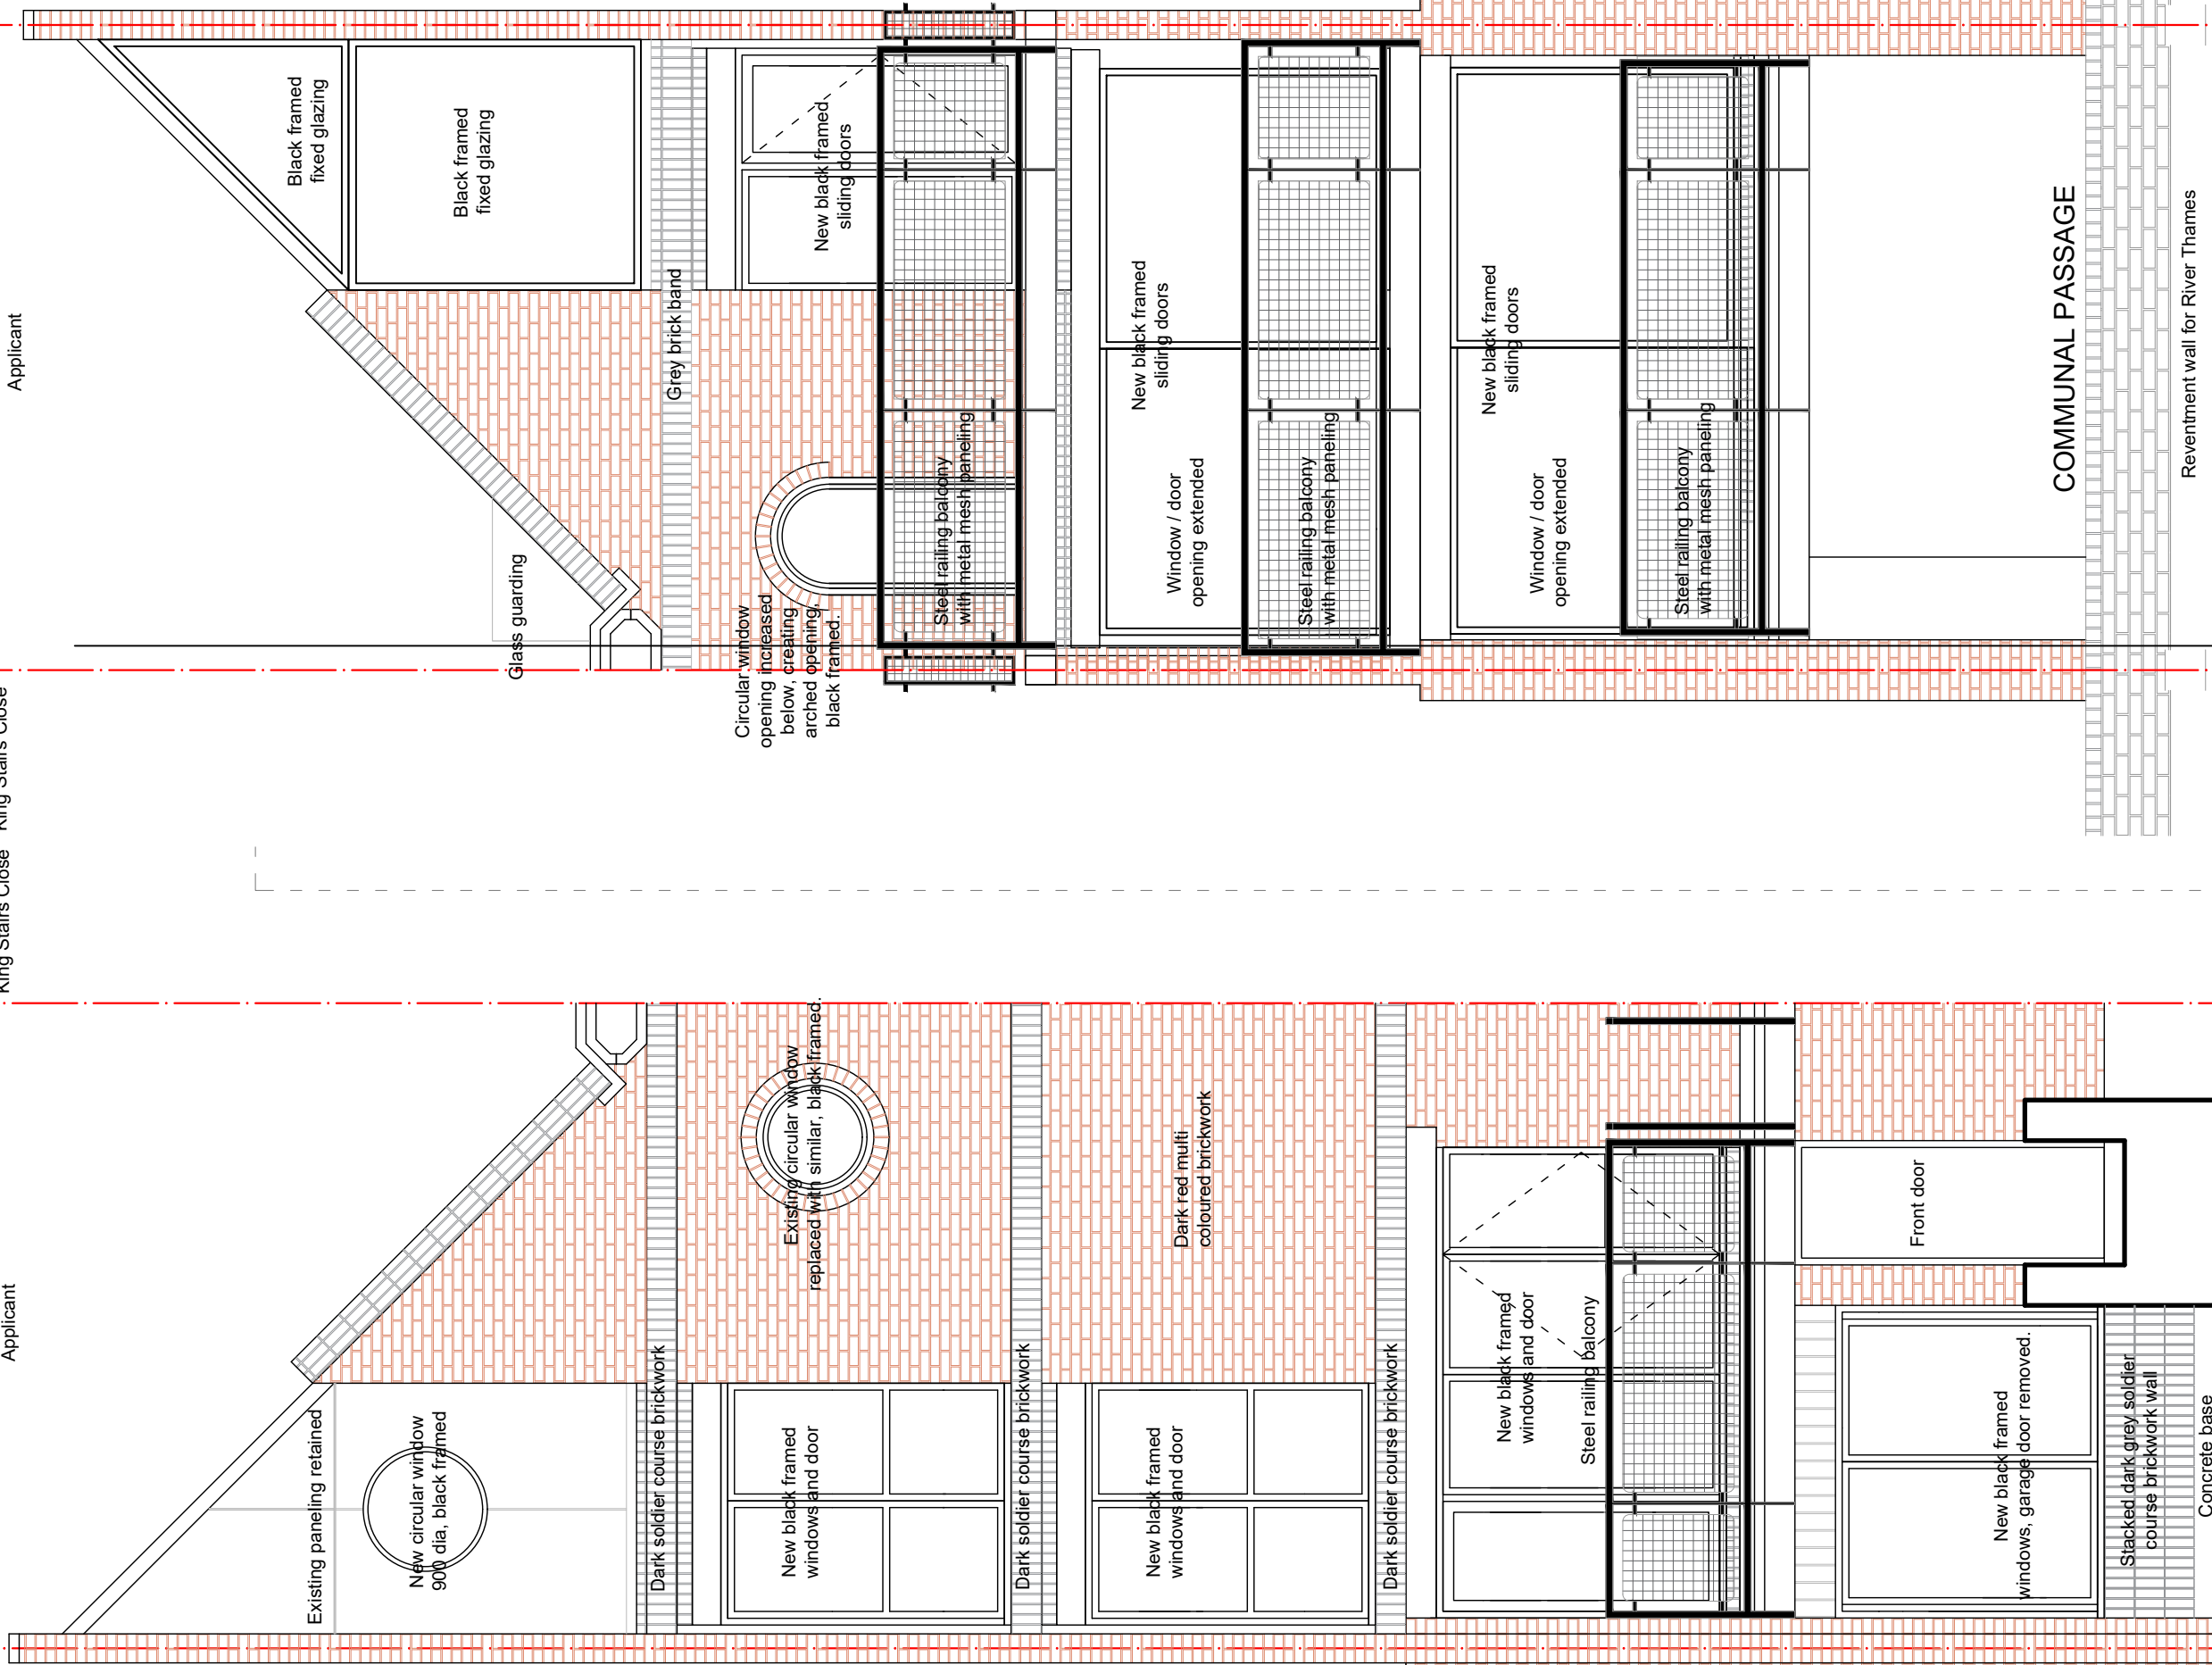

Proposed Front Elevation

Proposed Rear Elevation

General Notes:
 This drawing is based on current available information and should not be relied on as accurate measurements of usable space.
 This drawing is the property of the falton architects and Copyright is reserved by them. The drawing is issued on condition that it is not copied or disclosed by or to any unauthorised persons without the prior consent in writing of the falton architects



- Legend**
- Existing elements to be removed or demolished
 - New works are shown hatched

Project
 9 King Stairs Close
 SE16 4JF

Title
 Proposed Front & Rear Elevations

Scale: 1:50 @ A3
 Drawn by: RC
 Date: 05/03/2021
 Drawing No: P-2101-15
 Revision: -

Falton Architects, Tobacco Dock, London, E1W 2SF
 declan@faltonarchitecture.com 07920181490
 www.falton-architects.com instagram: falton_architects