


Existing Rear Elevation

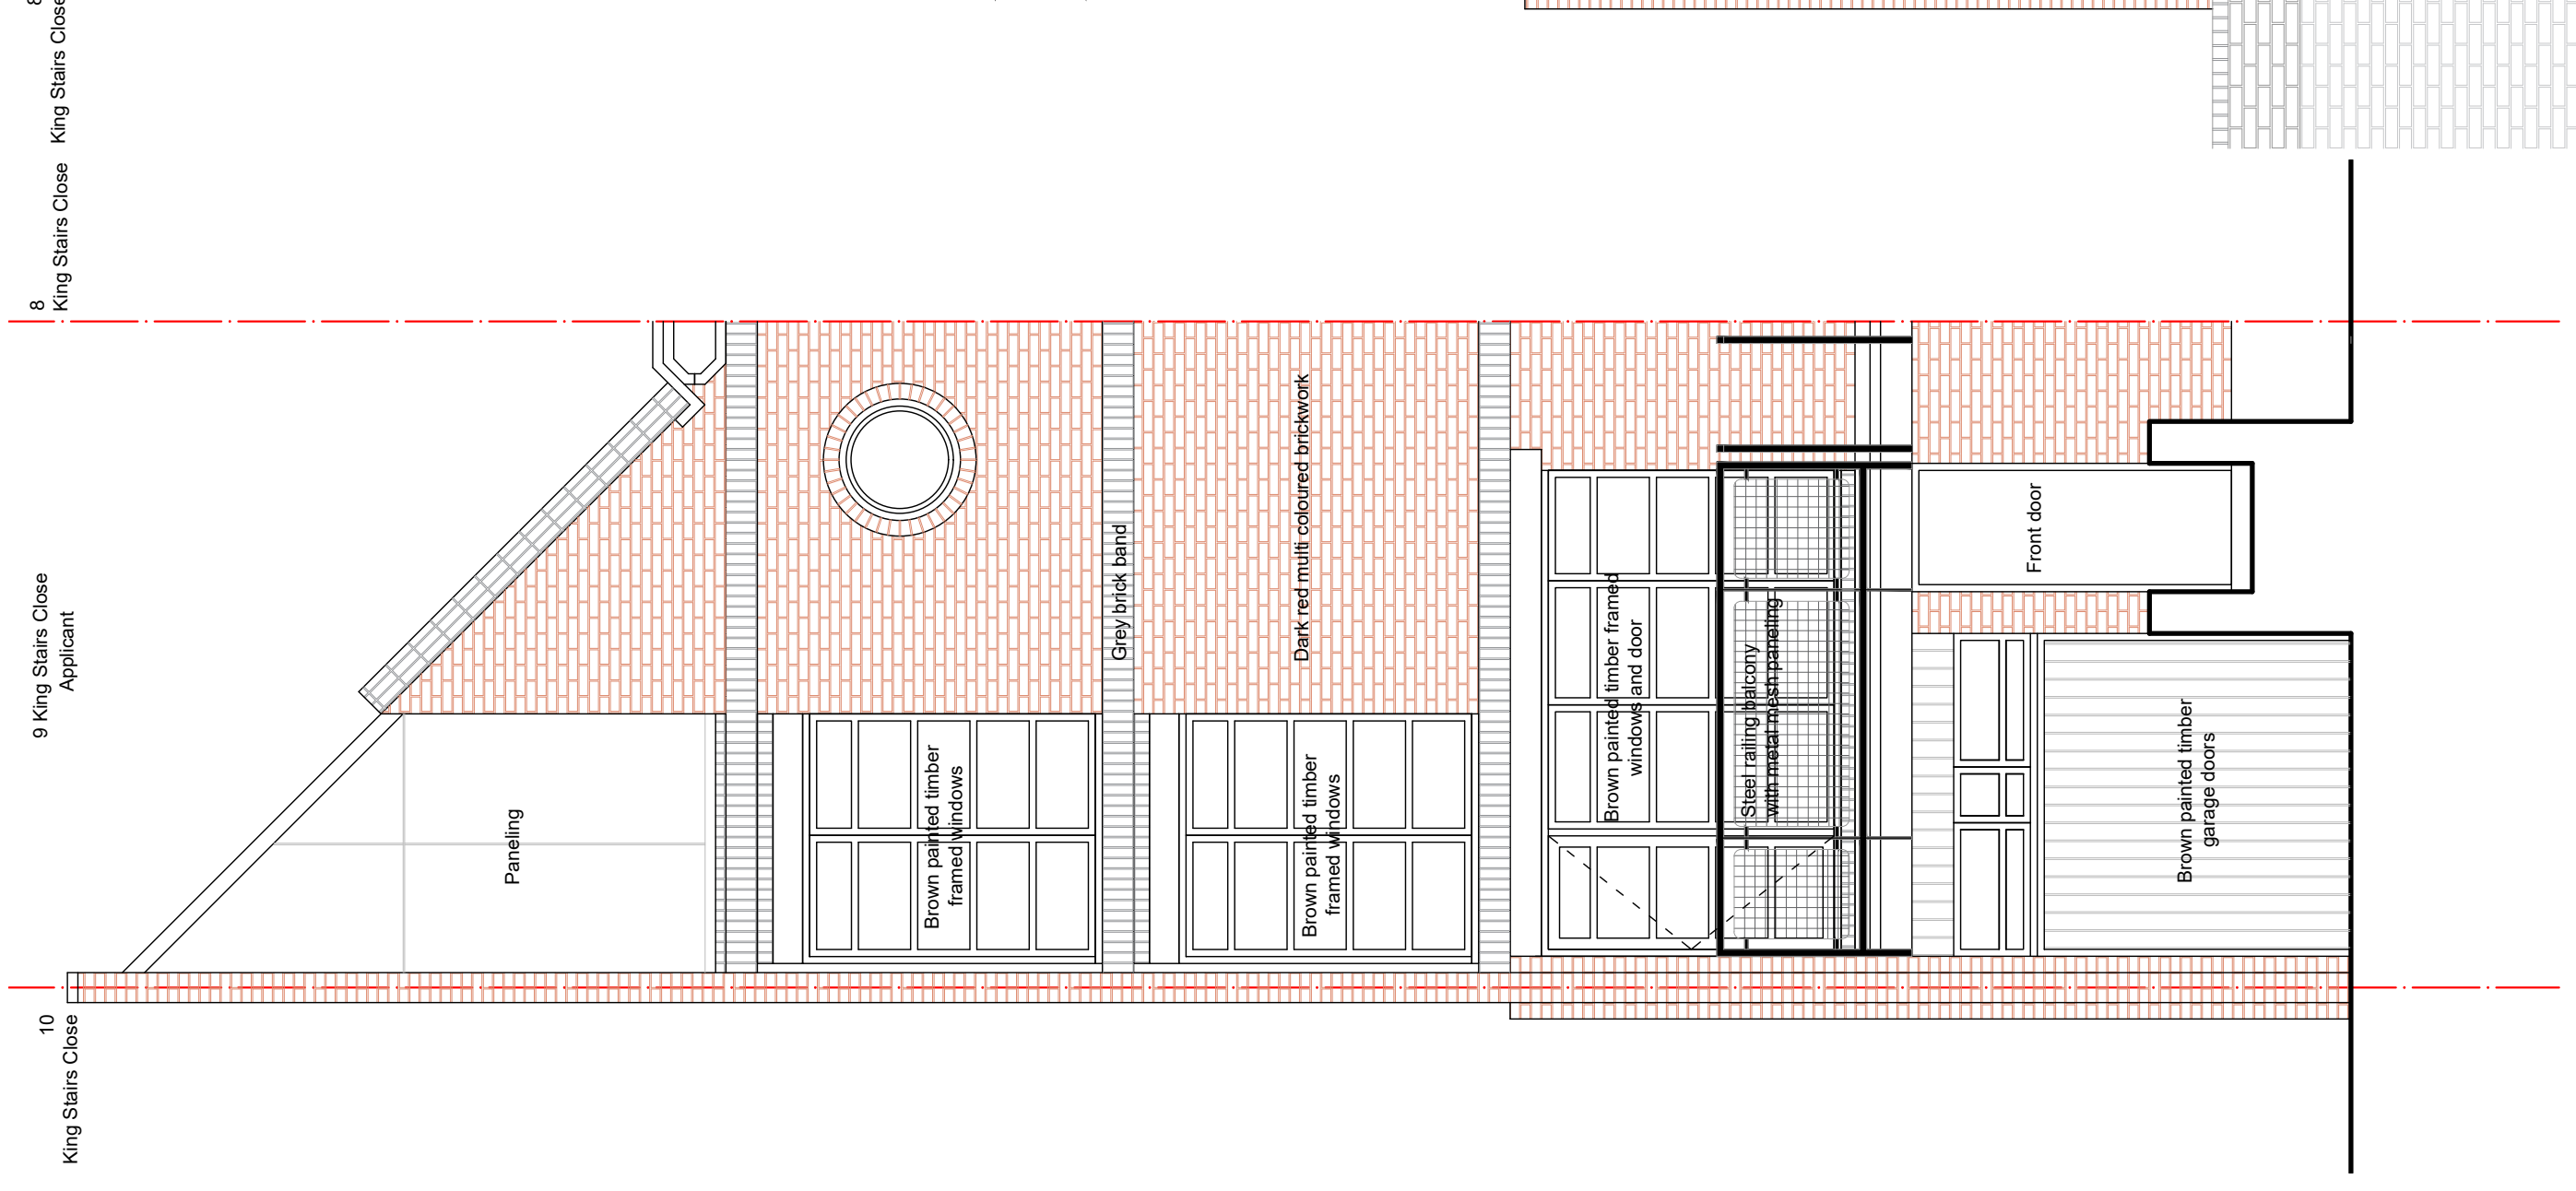


Existing Front Elevation

General Notes:

This drawing is based on current available information and should not be relied on as accurate measurements of usable space. This drawing is the property of the falton architects and Copyright is reserved by them. The drawing is issued on condition that it is not copied or disclosed by or to any unauthorised persons without the prior consent in writing of the falton architects

Scale: 1:50

 

Legend

- Existing elements to be removed or demolished
- New works are shown hatched

Project

9 King Stairs Close
SE16 4JF

Title

Existing Front & Rear Elevations

falton architects

Scale: 1:50 @ A3	Date: 05/03/2021
Drawn by: RC	Revision: -
Drawing No: P-2101-05	

Falton Architects, Tobacco Dock, London, E1W 2SF
 declan@faltonarchitects.com 07920181400
 www.falton-architects.com instagram: falton_architects