


CLIENT: MR R TOSETTO & MR J RICHARDSON
 SITE: 162 & 164 BERMONDSEY WALL EAST, LONDON SE16 4TT
 DATE: 16-6-2021
 DRAWING: **EXISTING & PROPOSED FRONT ELEVATION**
 DWG BY: BELINDA RICHARDSON
 SCALE: 1:100mm @ A3

EXISTING FRONT ELEVATION

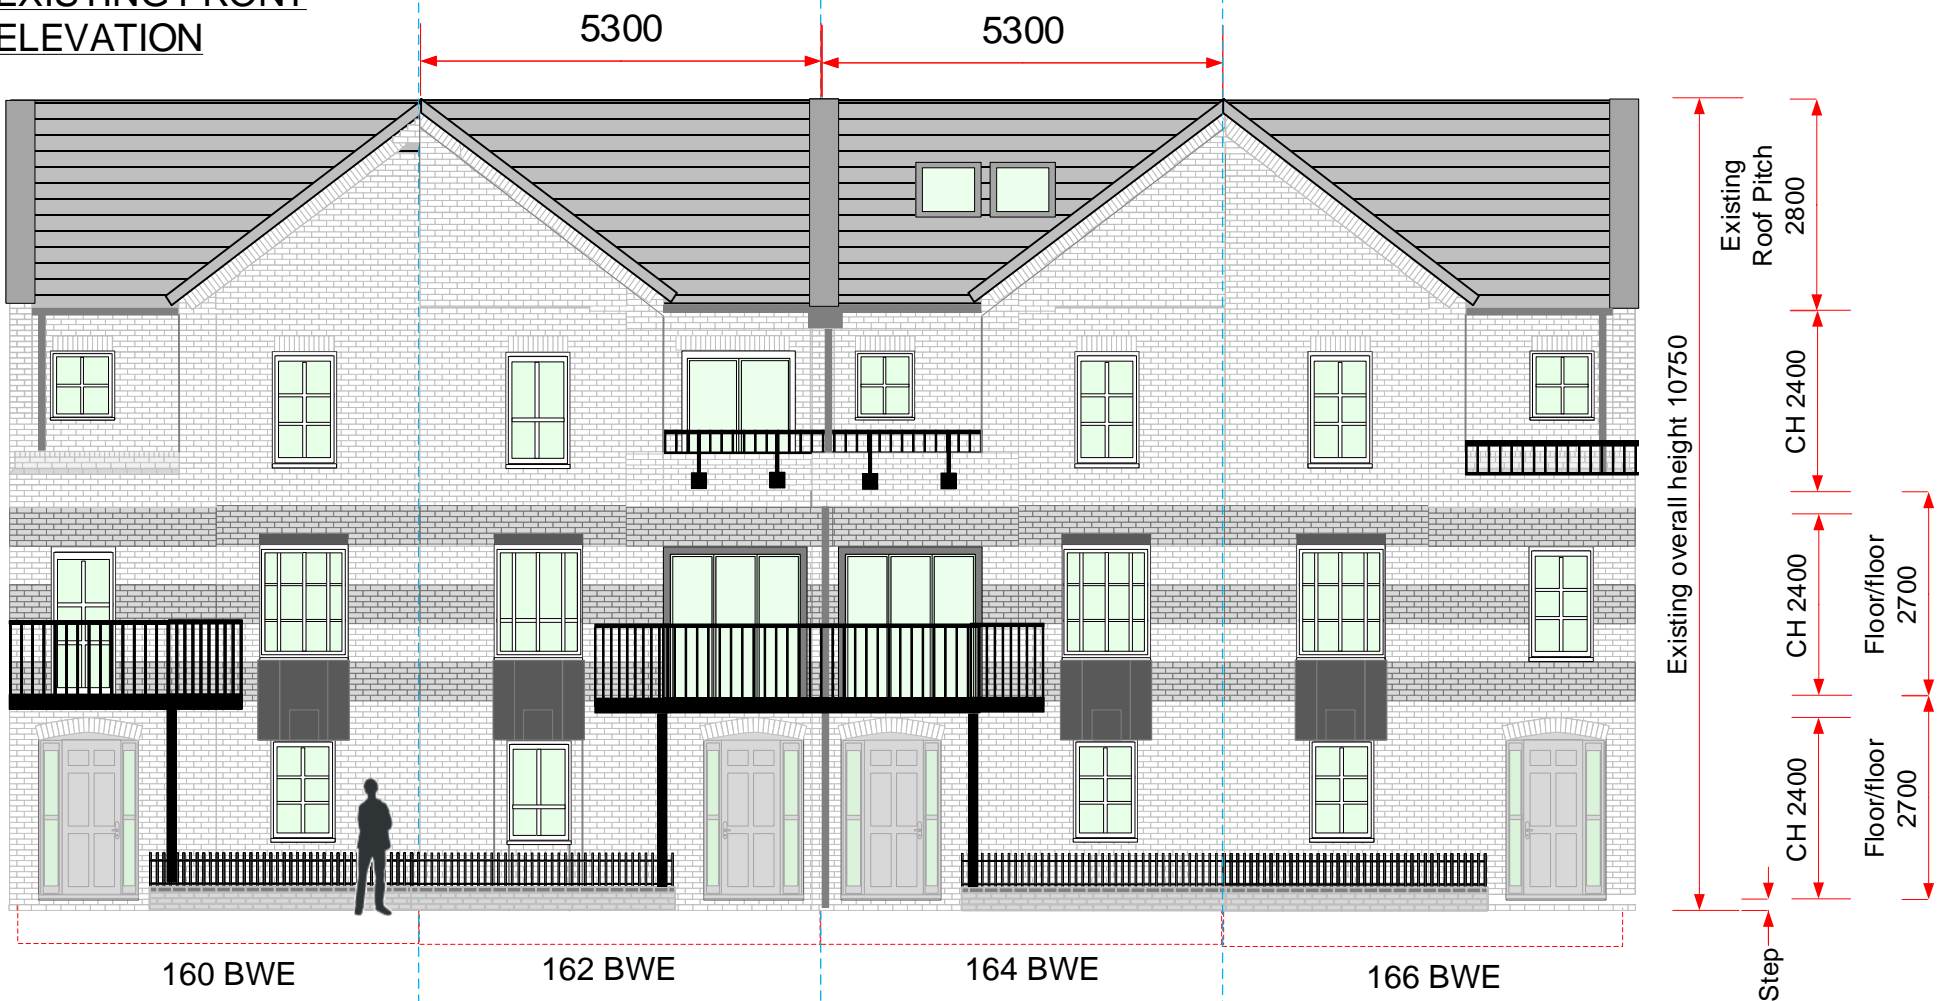

PROPOSED FRONT ELEVATION

