


CLIENT: MR R TOSETTO & MR J RICHARDSON  
 SITE: 162 & 164 BERMONDSEY WALL EAST, LONDON SE16 4TT  
 DATE: 16-6-2021  
 DRAWING: **EXISTING & PROPOSED REAR ELEVATION**  
 DWG BY: BELINDA RICHARDSON  
 SCALE: 1:100mm @ A3

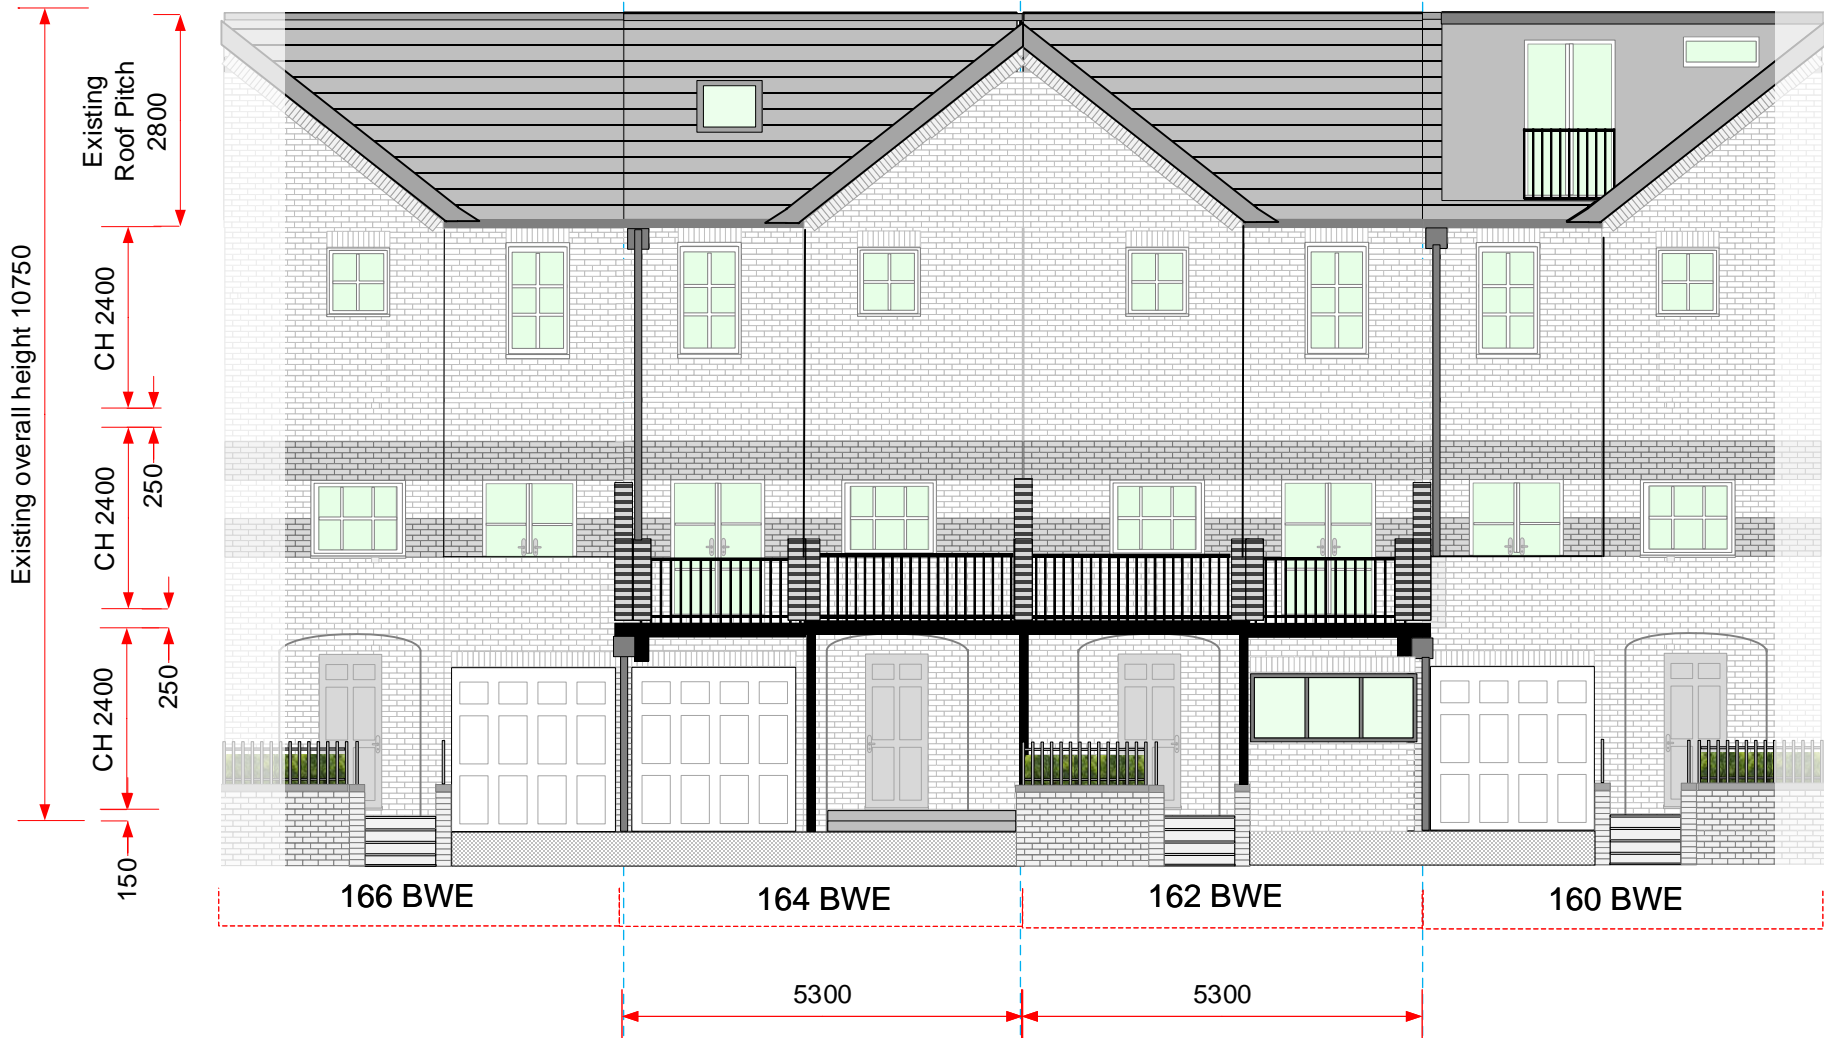

EXISTING REAR ELEVATION



PROPOSED REAR ELEVATION

