



Notes
 Copyright and not to be reproduced without the consent of Holmes Miller. Holmes Miller does not accept liability for accuracy or veracity of survey information provided by others and horizontal dimensions and levels provided by others must be verified on site. DO NOT SCALE. Use figured dimensions only.

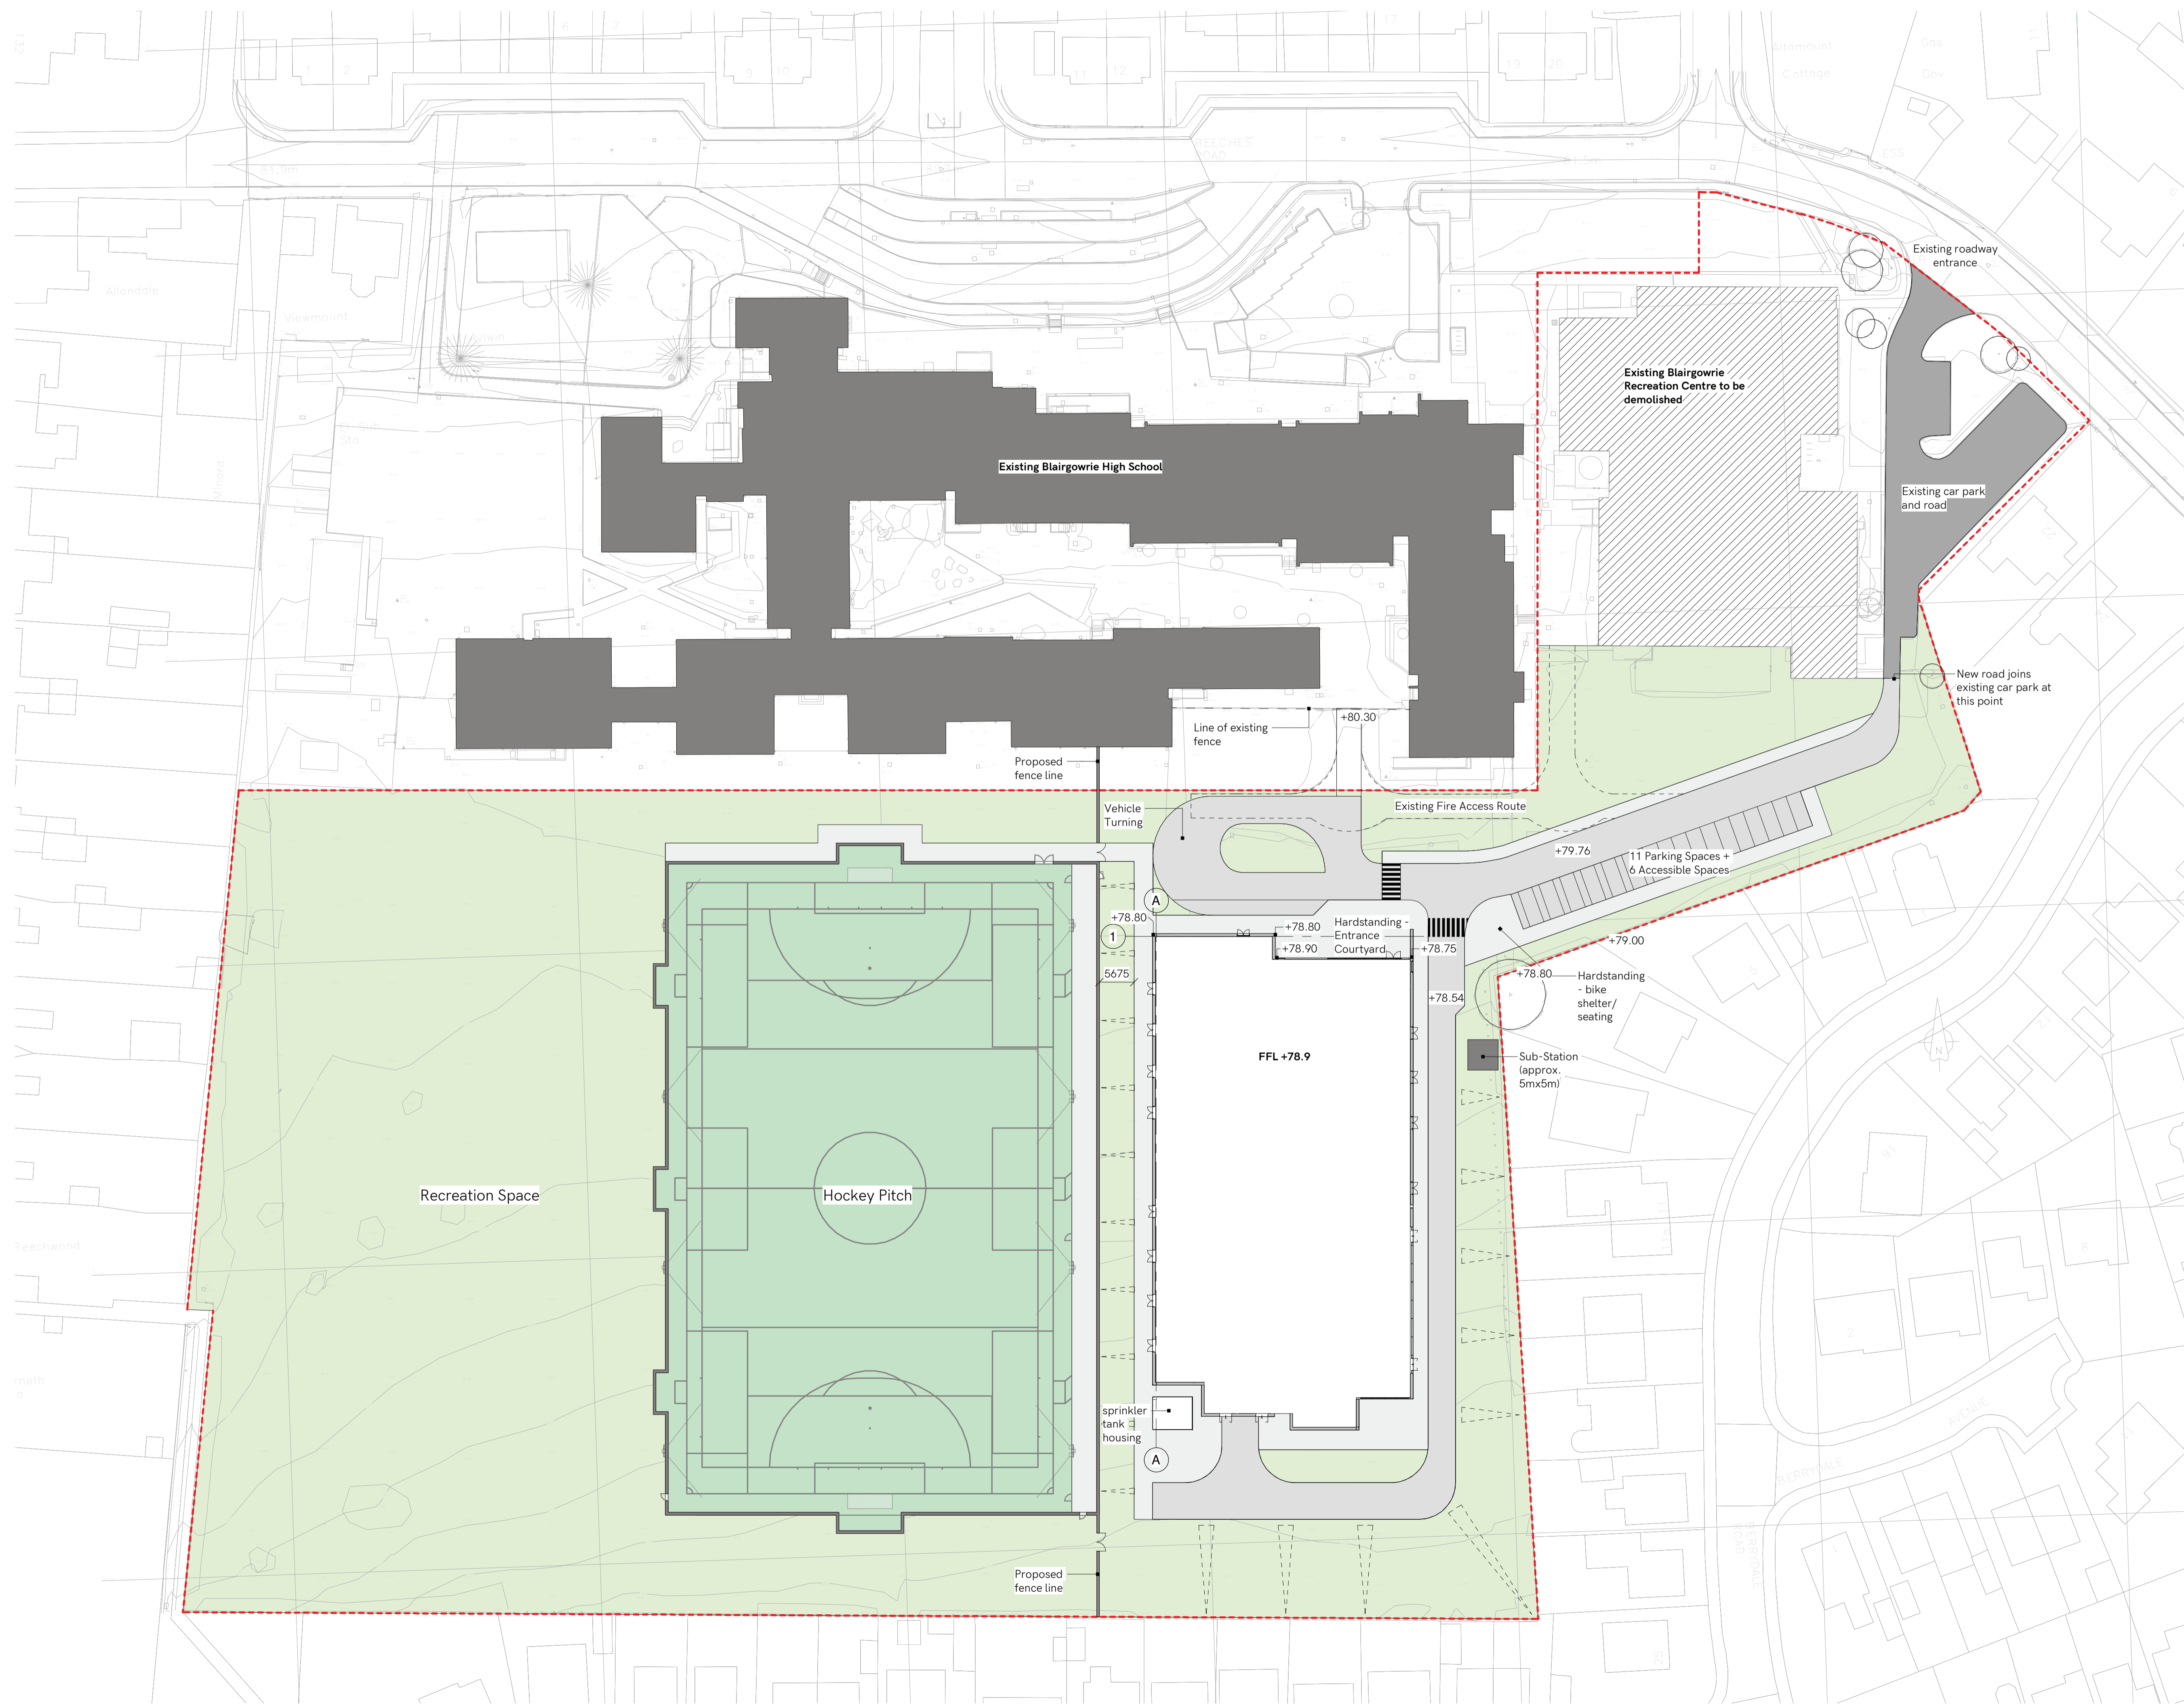

Rev	Notes	LB	GY	Date
P05	Layout updated to reflect Landscape Architects proposal.	LB	GY	24.03.21
P04	Building Level revised and fence extended for security.	LB	GY	02.06.20
P03	Additional spaces added and fill colour changes as requested.	LB	GY	28.05.20
P02	Layout updated to reflect design team comments. Title updated to Site Plan Phase 1.	LB	GY	21.05.20
P01	First Issue	LB	GY	07.04.20

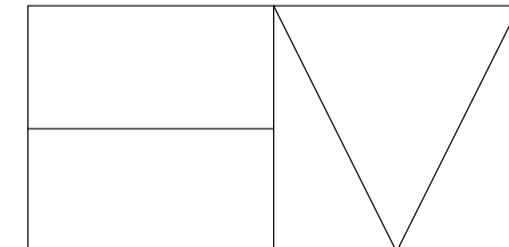

Holmes Miller
 89 Minerva Street
 Glasgow
 G3 8LE
 0141 204 2080
 www.holmesmiller.com

Project 4315
Blairgowrie Recreation Centre

Drawing Name
 Site Plan
 Phase 1

Scale @ A1 1 : 500
Checked GY
Revision P05

Drawing Number
 BRC-HML-01-ZZ-DR-A-10001