



Notes
 Copyright and not to be reproduced without the consent of Holmes Miller. Holmes Miller does not accept liability for accuracy or veracity of survey information provided by others and horizontal dimensions and levels provided by Holmes Miller and based on survey information provided by others must be verified on site. **DO NOT SCALE.** Use figured dimensions only.

TOTAL PARKING
 90 Parking spaces +
 6 Accessible Spaces

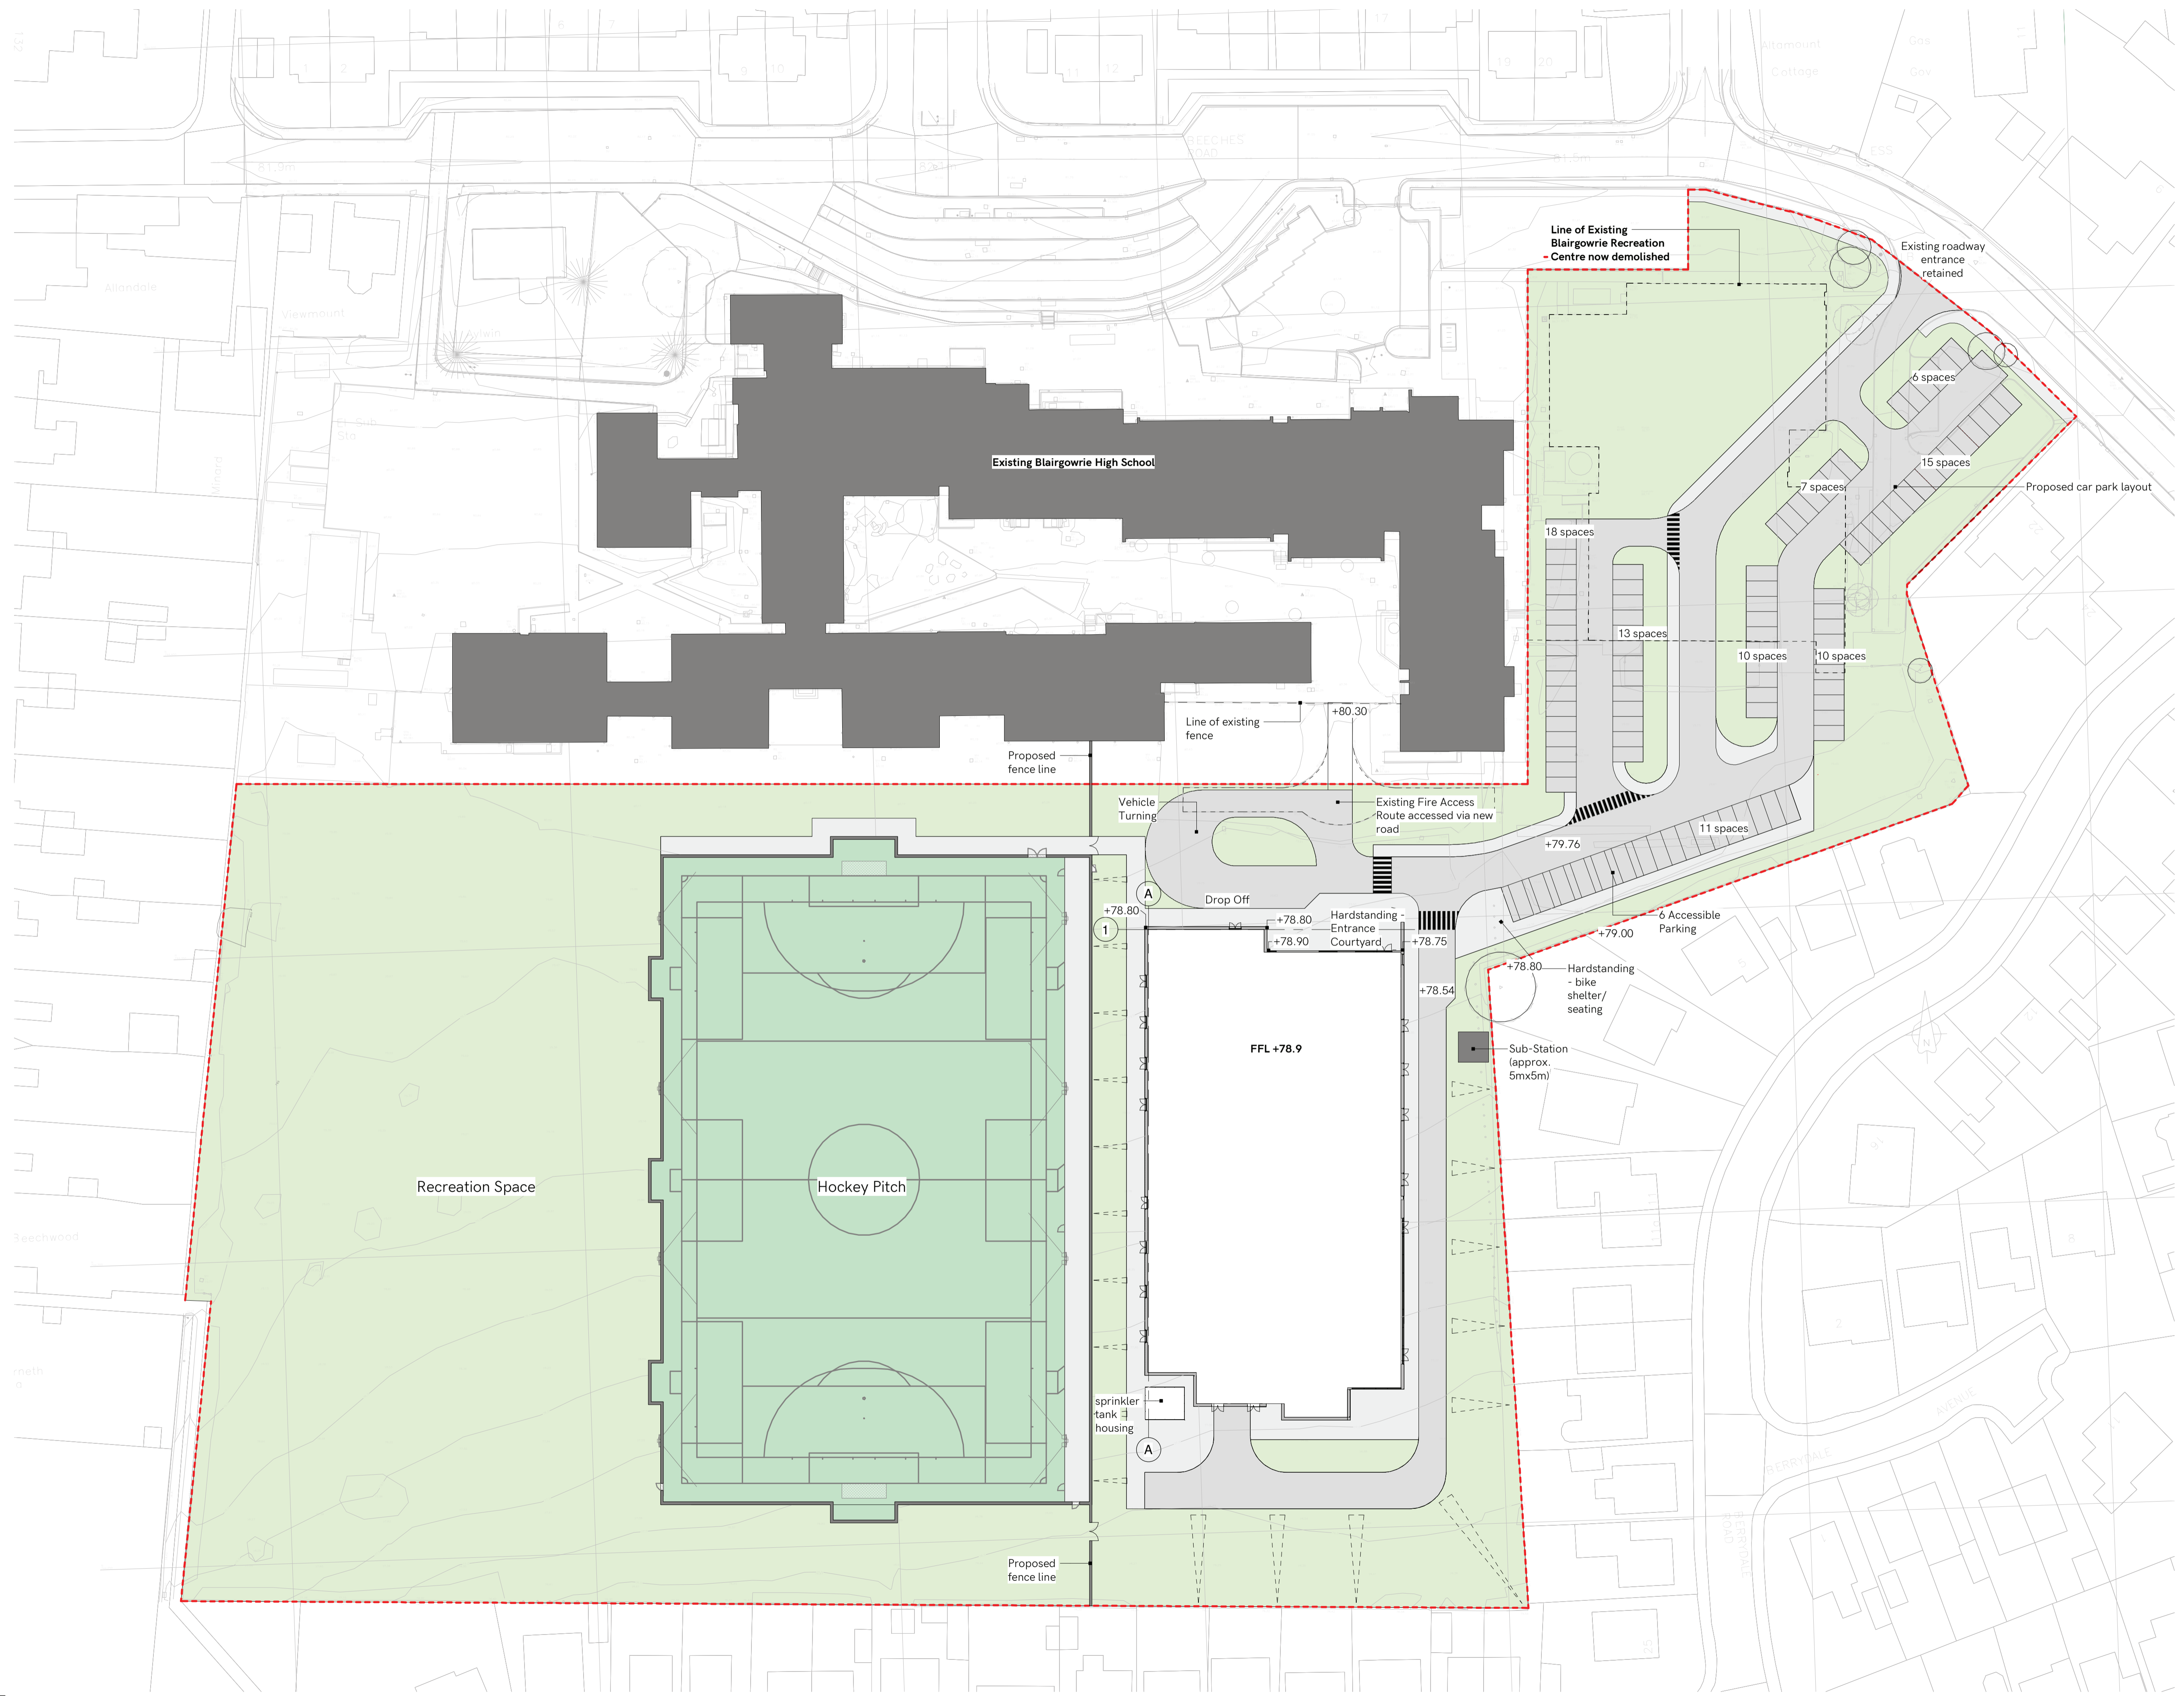

P03	Layout updated to reflect Landscape	LB	GY	24.03.21
P02	Architects proposal	LB	GY	02.06.20
P01	Building Level revised and fence extended for security	LB	GY	21.05.20
P01	First Issue	LB	GY	21.05.20

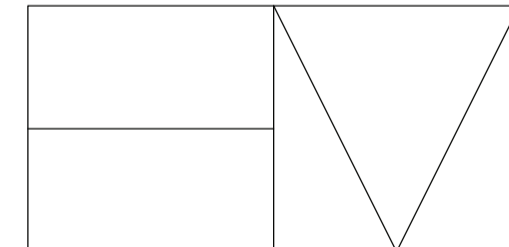

Holmes Miller
 27-31 Clerkenwell Ct
 London
 EC1R 0AT
 020 3176 8100
 www.holmesmiller.com

Project 4315
 Blairgowrie Recreation Centre

Drawing Name
 Site Plan
 Phase 2

Scale @ A1 1 : 500
Checked GY
Revision P03

Drawing Number
 BRC-HML-01-A-10002