




Front Elevation

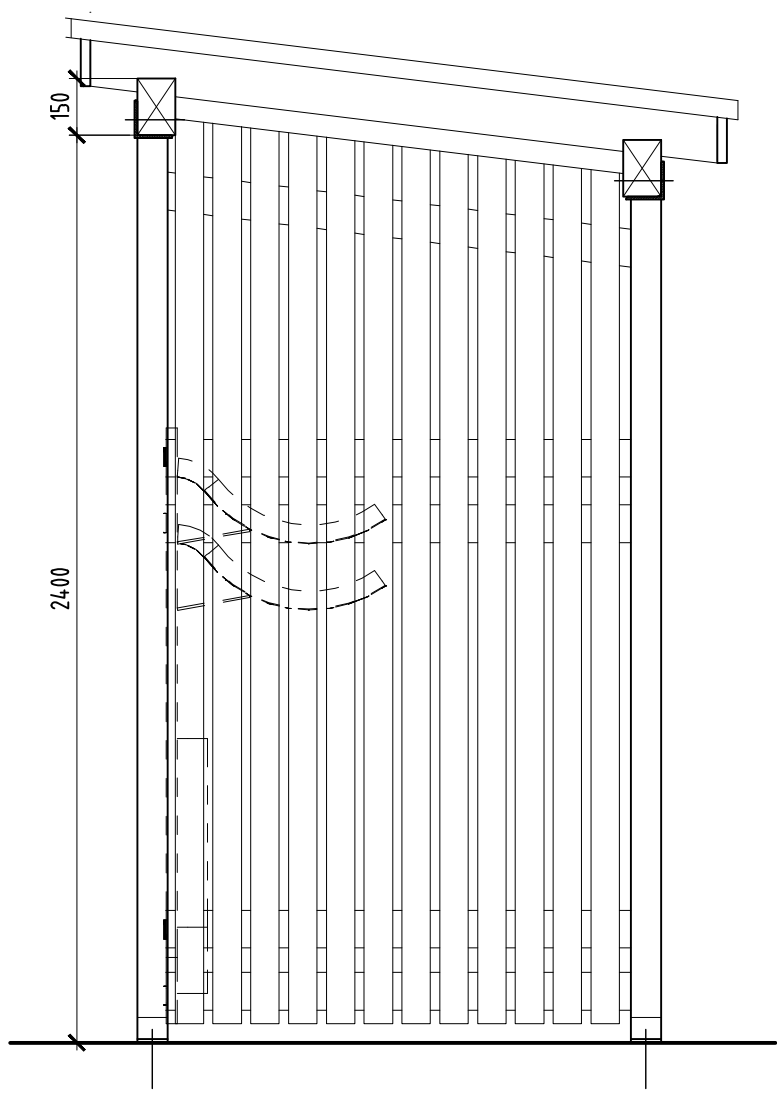

Side Elevation

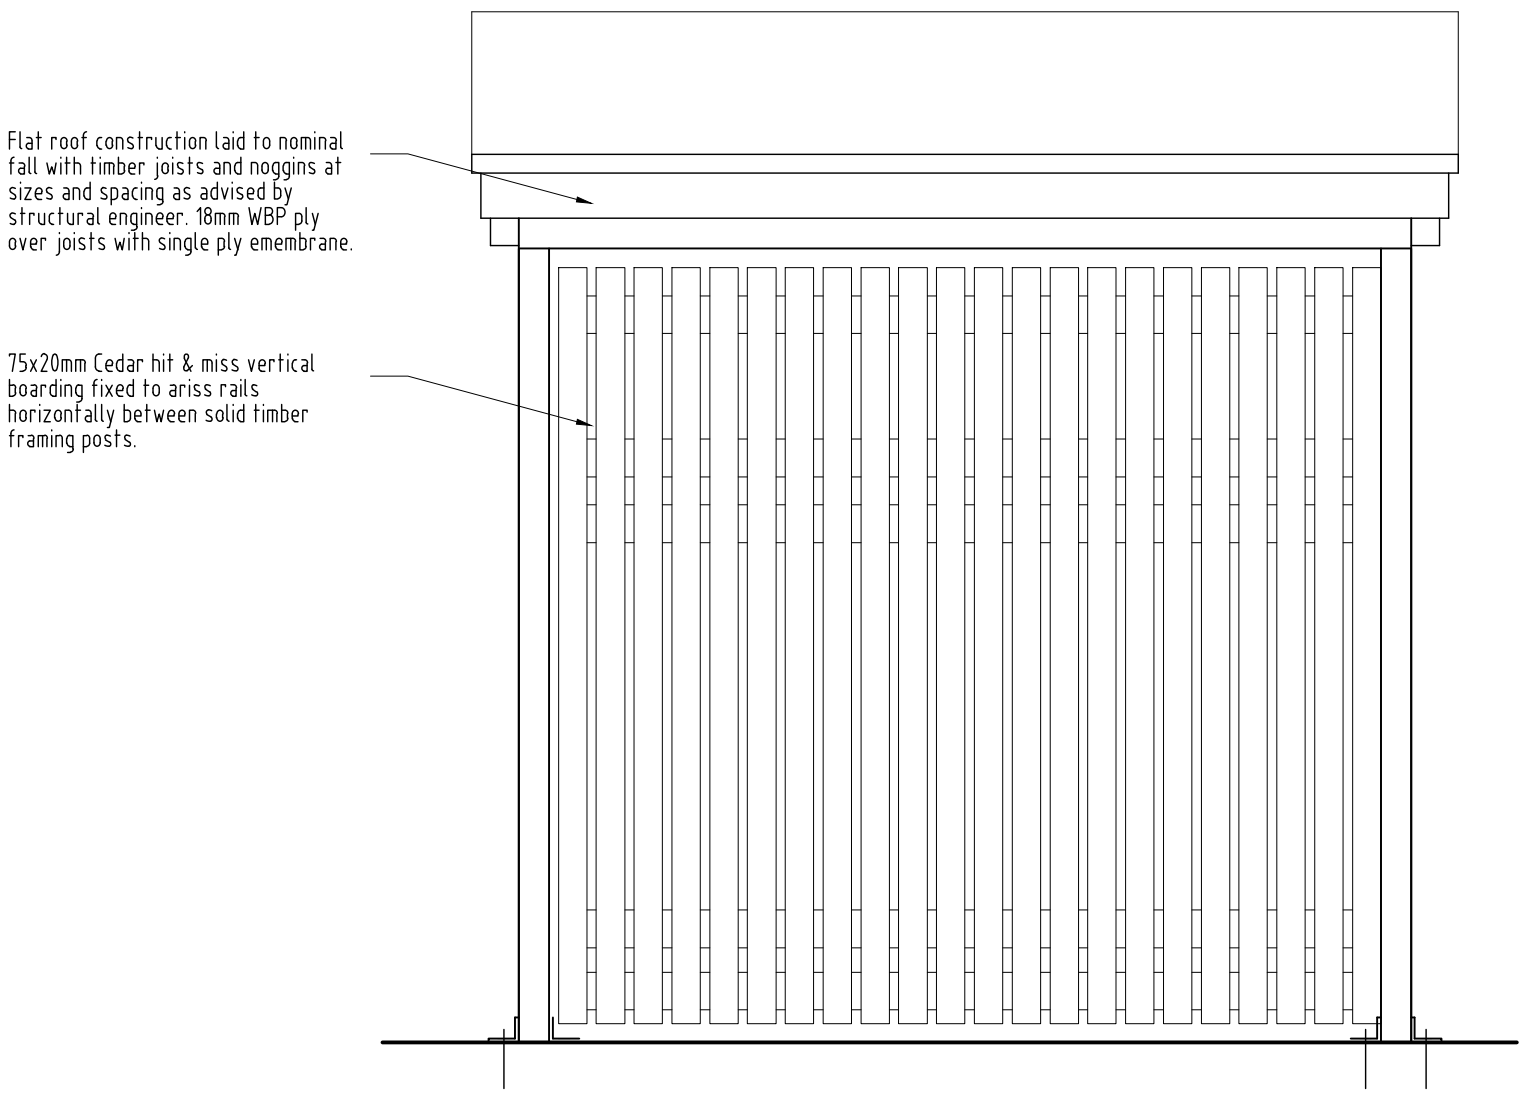

Rear Elevation

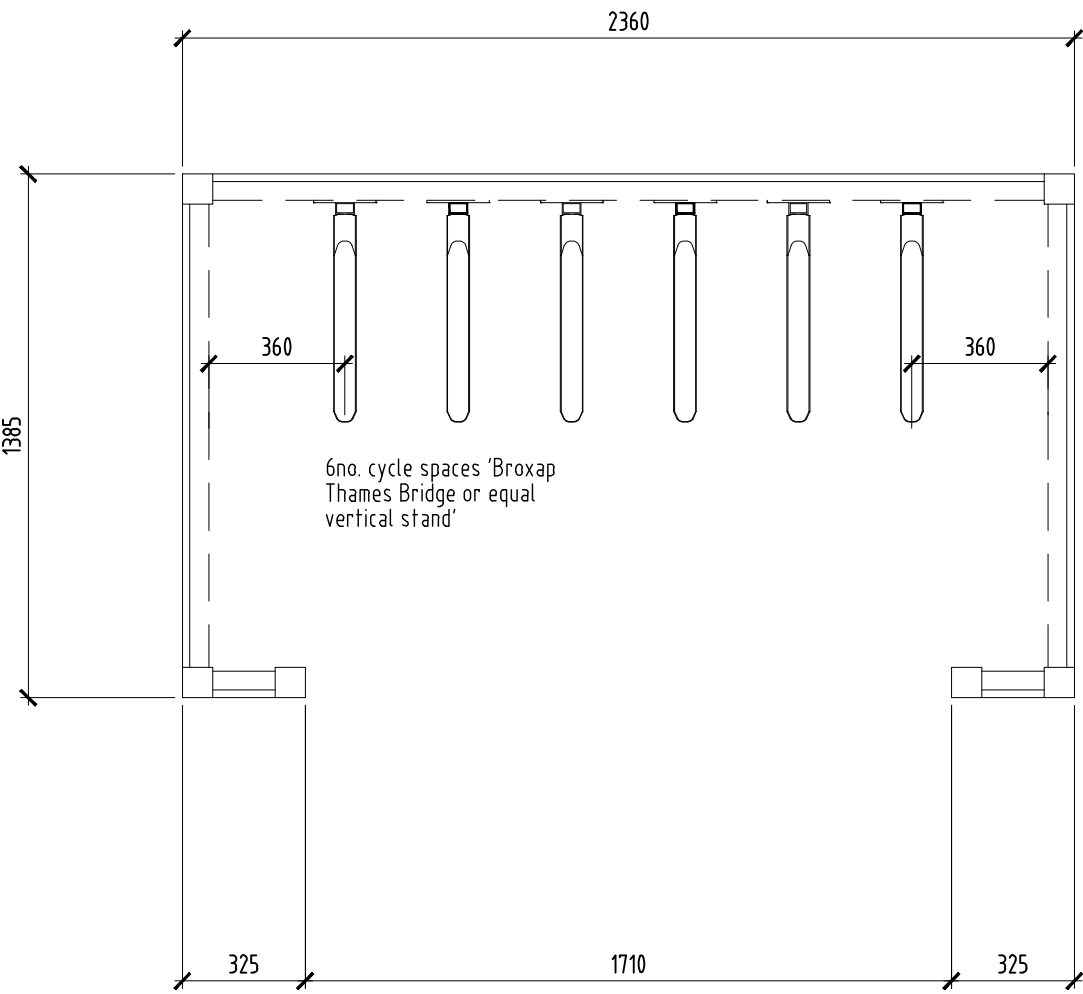

External Cycle Store Enclosure  
6no. Vertical Stacked Cycle Spaces  
Scale 1:20

A Drawing updated following planners advice		13.05.21		
REV	DESCRIPTION	DATE	INT	CHKD
STATUS		FOR INFORMATION		

Client  
Mr J Kennard

Project  
83 Colyers Lane, Erith,  
Kent. DA8 3NG

Title  
Proposed Cycle Enclosure

Scale	Date	Drawn	Checked
1:20@A1	13.07.20	N/A	N/A
Project No:	Drawing No.	Revision	
2019-111	006	A	