


NOTES  
 WRITTEN DIMENSIONS TO BE TAKEN BY PREFERENCE TO SCALE.  
 ARE TO BE CHECKED ON SITE PRIOR TO COMMENCING WORK.  
 THIS DRAWING IS TO BE READ IN CONJUNCTION WITH ALL OTHER  
 DOCUMENTS RELATING TO THIS PROJECT AND ANY DISCREPANCIES ARE TO BE REFERRED IMMEDIATELY TO THE  
 PROJECT DESIGNER.  
 THIS DRAWING IS COPYRIGHT AND SHOULD NOT BE USED OR  
 REPRODUCED WITHOUT PERMISSION.  
 IT IS THE CONTRACTOR'S RESPONSIBILITY TO ENSURE COMPLIANCE  
 WITH THE BUILDING REGULATIONS.

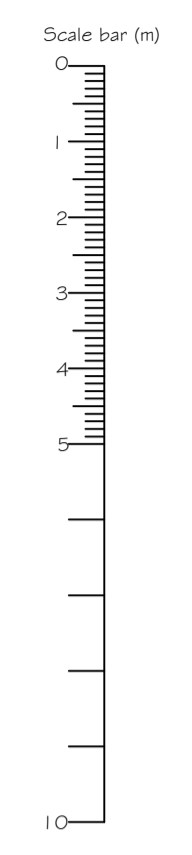

EXISTING FRONT (SOUTH WEST)  
ELEVATION




EXISTING SIDE (SOUTH EAST)  
ELEVATION




EXISTING REAR (NORTH EAST)  
ELEVATION




EXISTING SIDE (NORTH WEST)  
ELEVATION

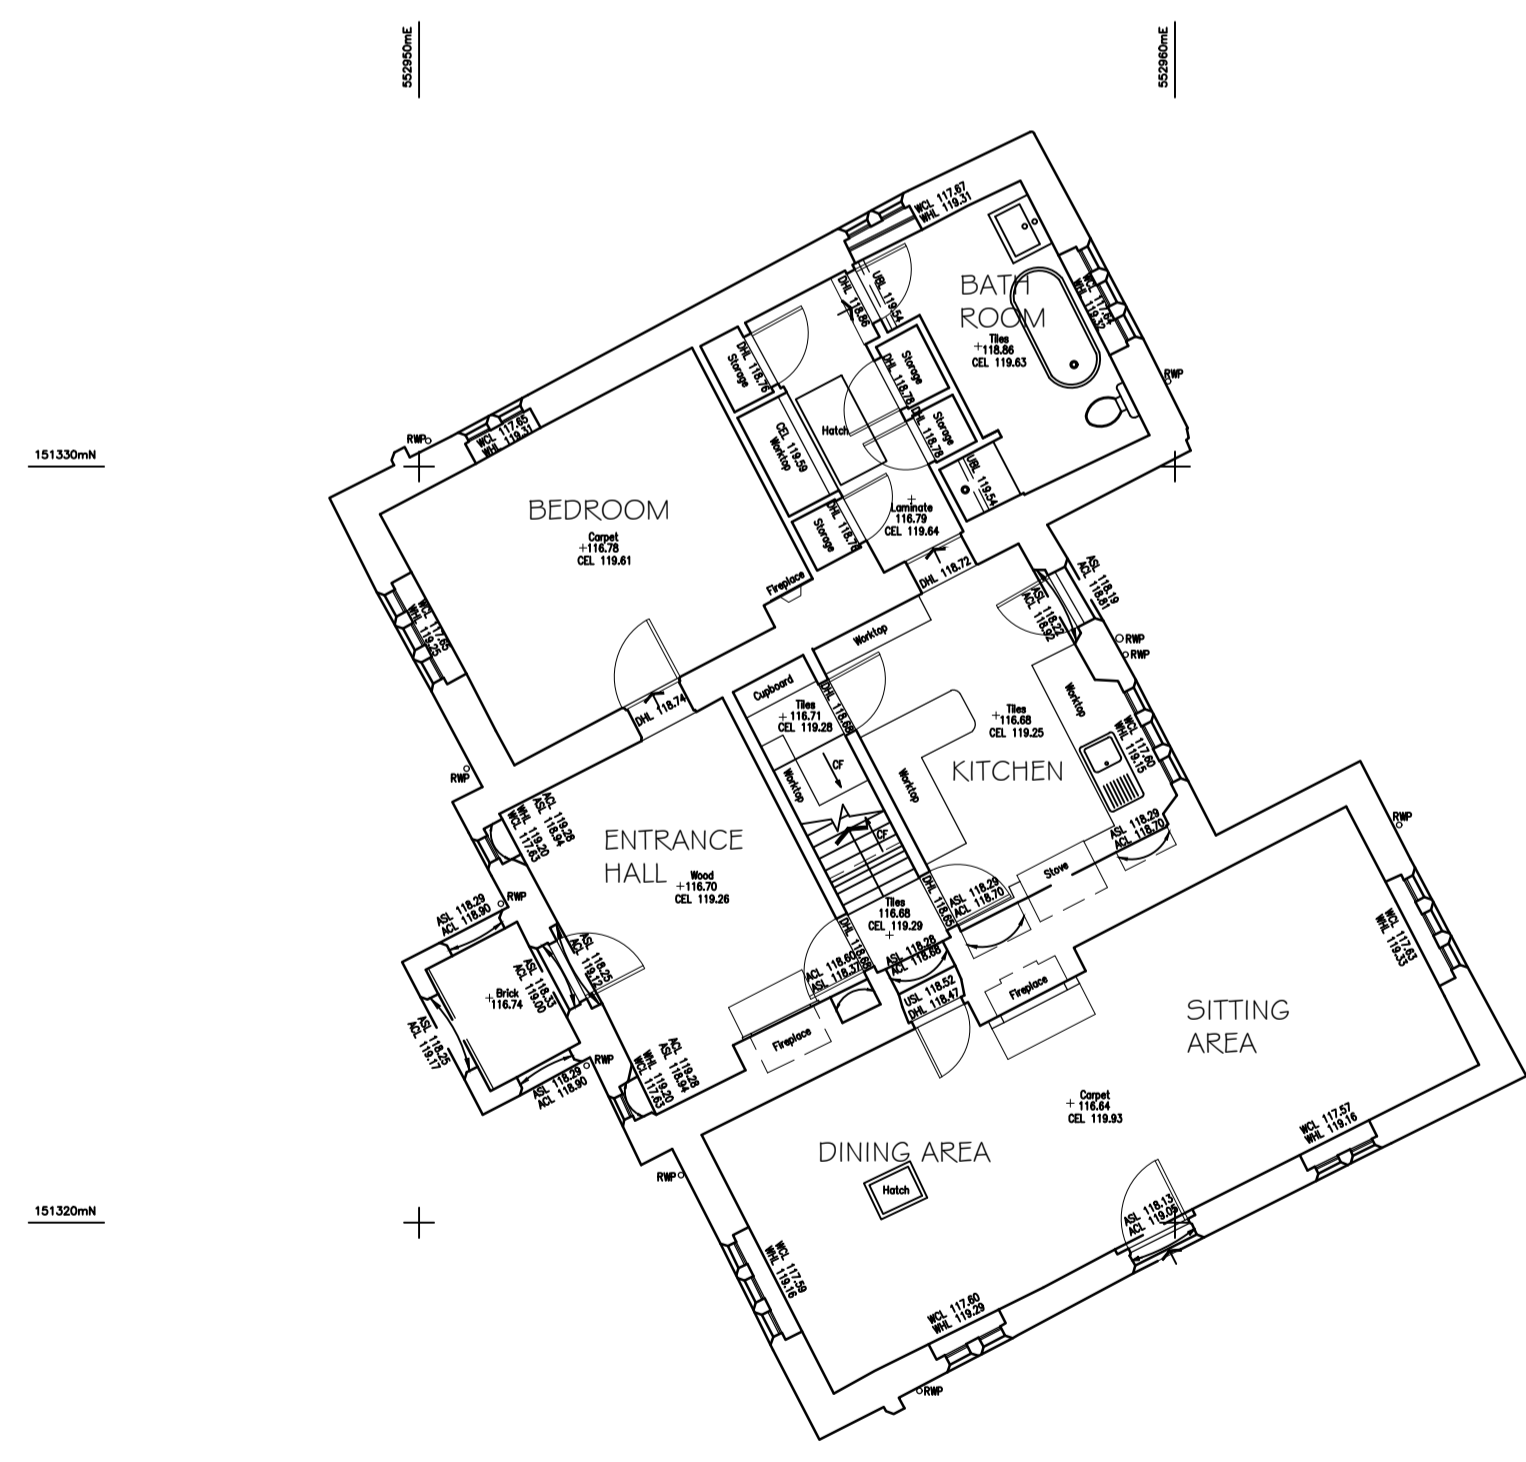

EXISTING GROUND  
FLOOR PLAN

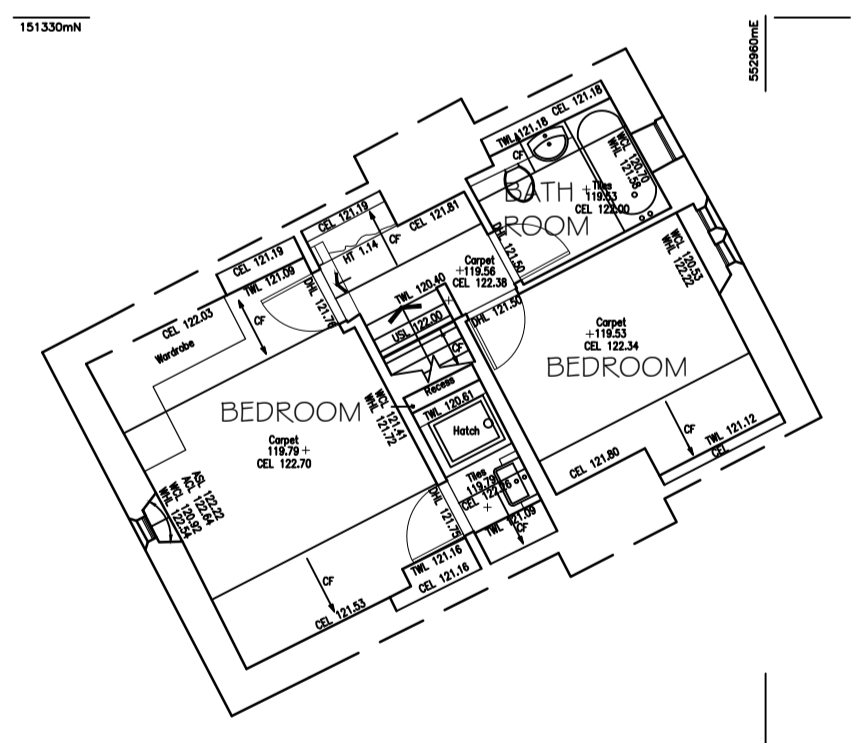

EXISTING FIRST  
FLOOR PLAN

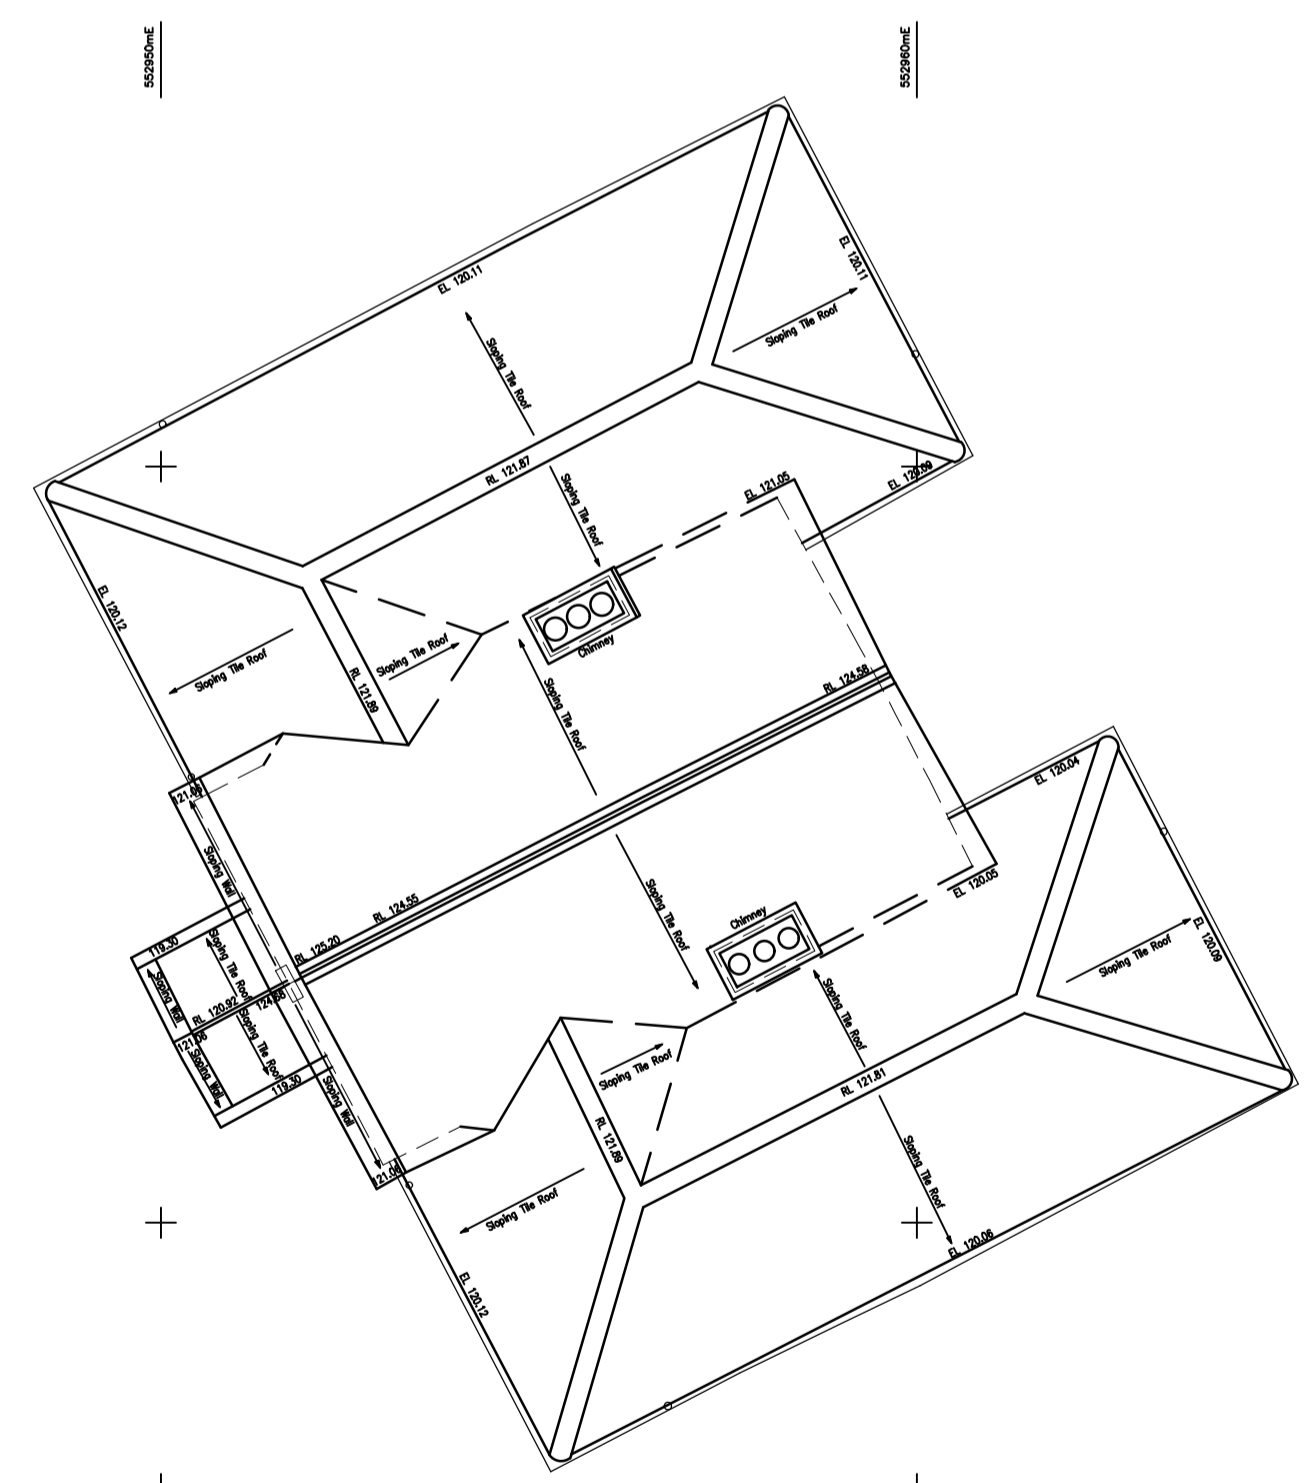

EXISTING ROOF PLAN

A	MINOR AMENDMENTS	14.05.21
REV	DESCRIPTION	DATE

**PROJECT**  
 THE OLD SCHOOL HOUSE  
 25 GLEBE ROAD  
 WEALD  
 KENT TN14 6PB

**DRAWING TITLE**  
 EXISTING FLOOR PLANS, ROOF PLAN &  
 ELEVATIONS

**SCALE** 1:100 @A1  
**DRAWN BY** PLB  
**DATE** APR 21

**DWG NO** 104301  
**REV.** A

Unit 3b Woodhorn Business Centre  
 Woodhorn Lane  
 Oving Chichester  
 West Sussex PO20 2BK  
 Tel 01243 774764  
 www.sloaneandbrown.co.uk

