





FRONT ELEVATION

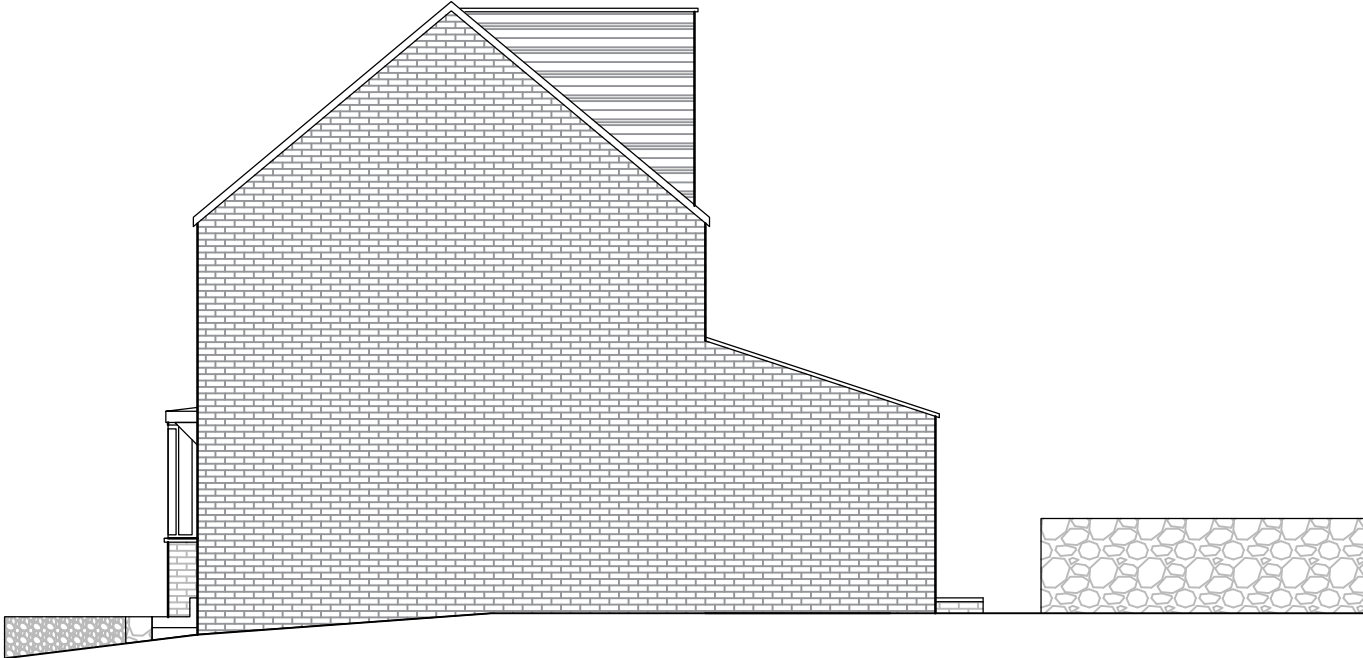

SIDE ELEVATION

 

NOTES


Do not scale from this drawing. Only figured dimensions are to be taken from this drawing. Contractor must verify all dimensions on site before commencing any work or shop drawings. Report any discrepancies to the architect before commencing work. If this drawing exceeds the quantities taken in any way the architects are to be informed before the work is initiated. Work within the Construction (Design & Management) Regulations 2015 is not to start until a Health and Safety Plan has been produced.

DRAWING STATUS/TYPE KEY

F Feasibility SK Sketch L Landscape C Construction
P Planning M Marketing S Survey AB As Built T Tender

A	Elevations Updated	HH	16.04.21	HH	16.04.21
REV	DESCRIPTION	DRAWN	DATE	CHECKED	DATE

REVISIONS



ARCHITECTURE

07534027230
info@mharchitecture.co.uk

CLIENT
Mr & Mrs Cutts

PROJECT
75 Southcliffe Drive
Carlton
Nottinghamshire
NG4 1ES

DRAWING TITLE
Proposed Elevations

SCALE 1:100 @A3	DRAWN BY HH	DATE 22-03-21
--------------------	----------------	------------------

SCALE 1016-P103	REVISION -
--------------------	---------------