





1. front elevation




2. side elevation

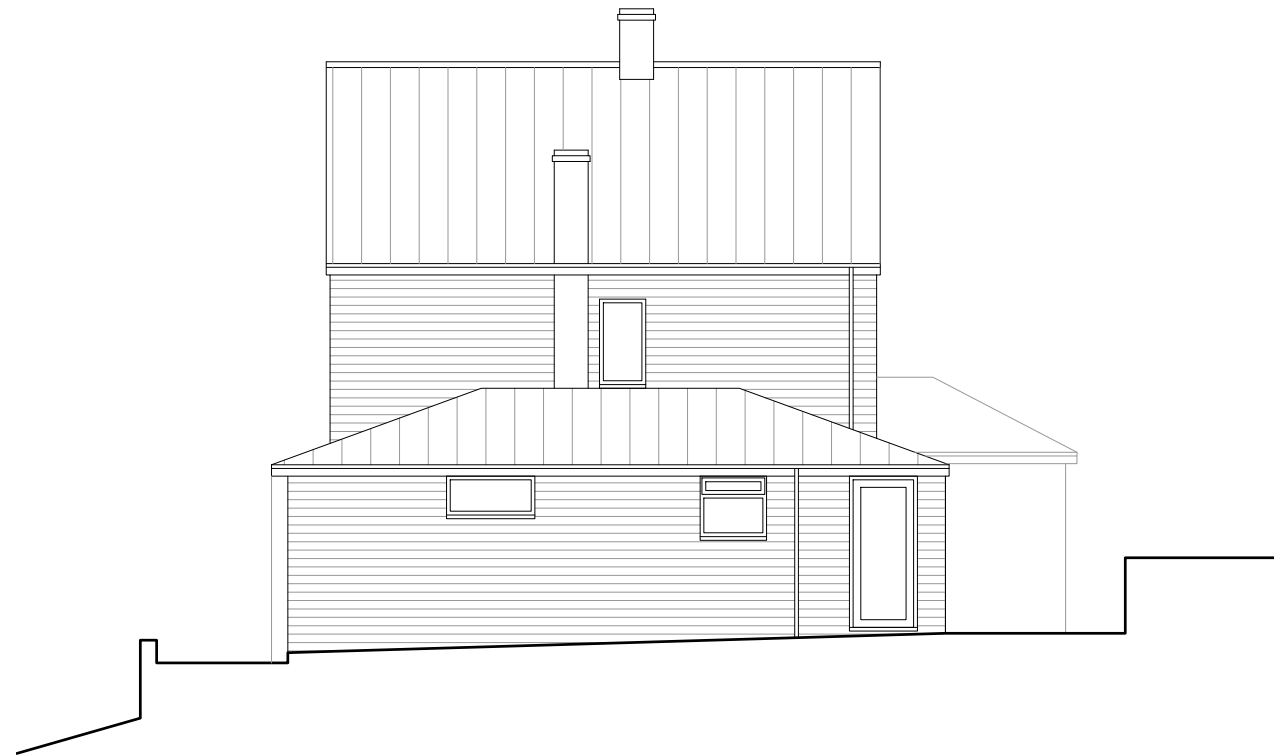

3. rear elevation

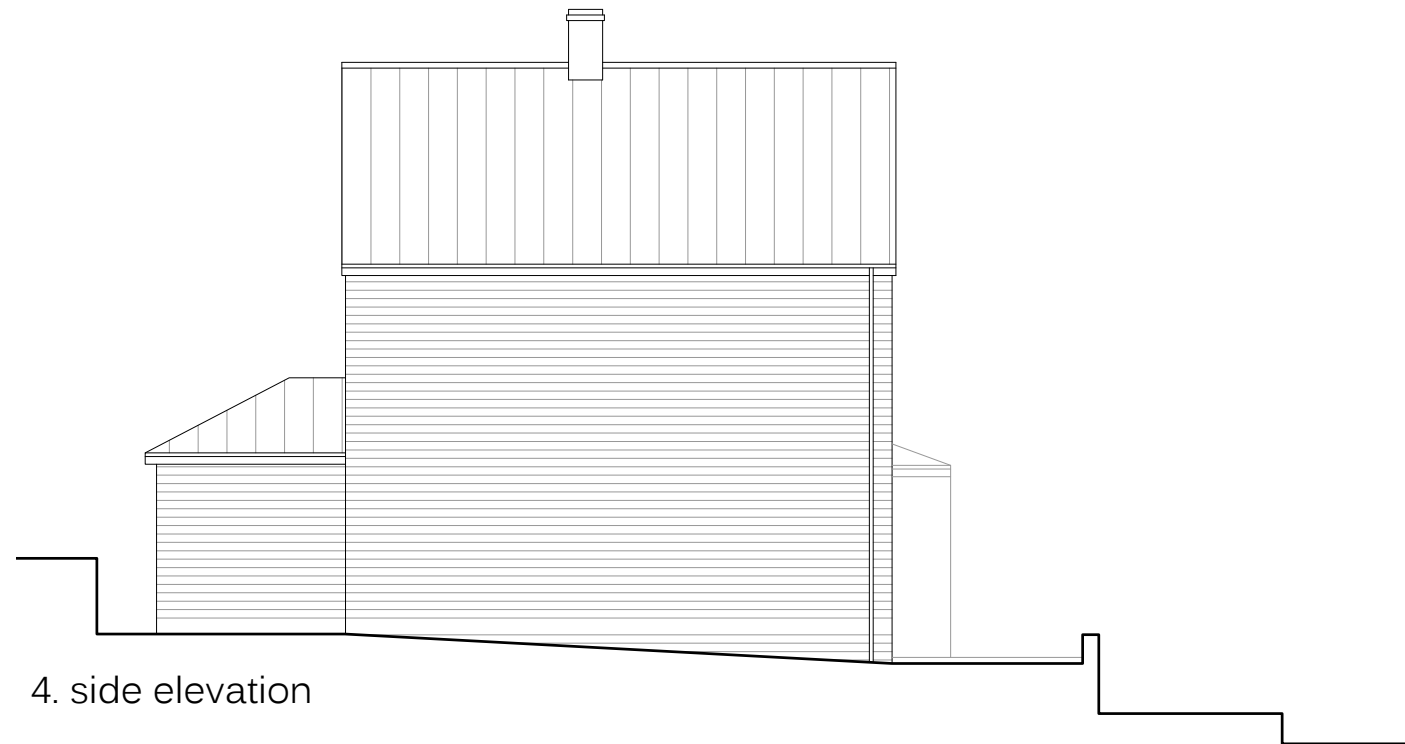

4. side elevation

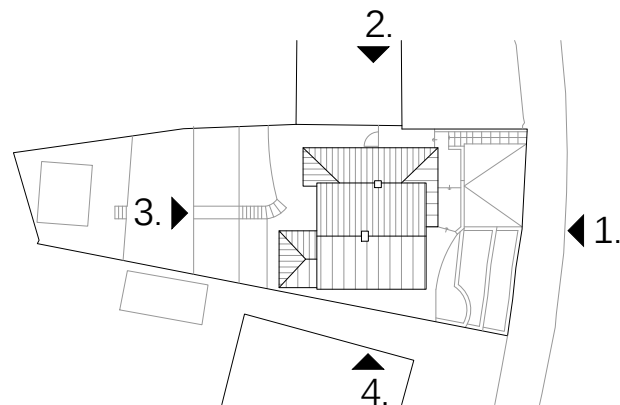

5. block plan (scale 1:500)