




Note
All windows, doors, fascias and bargeboards to be timber.

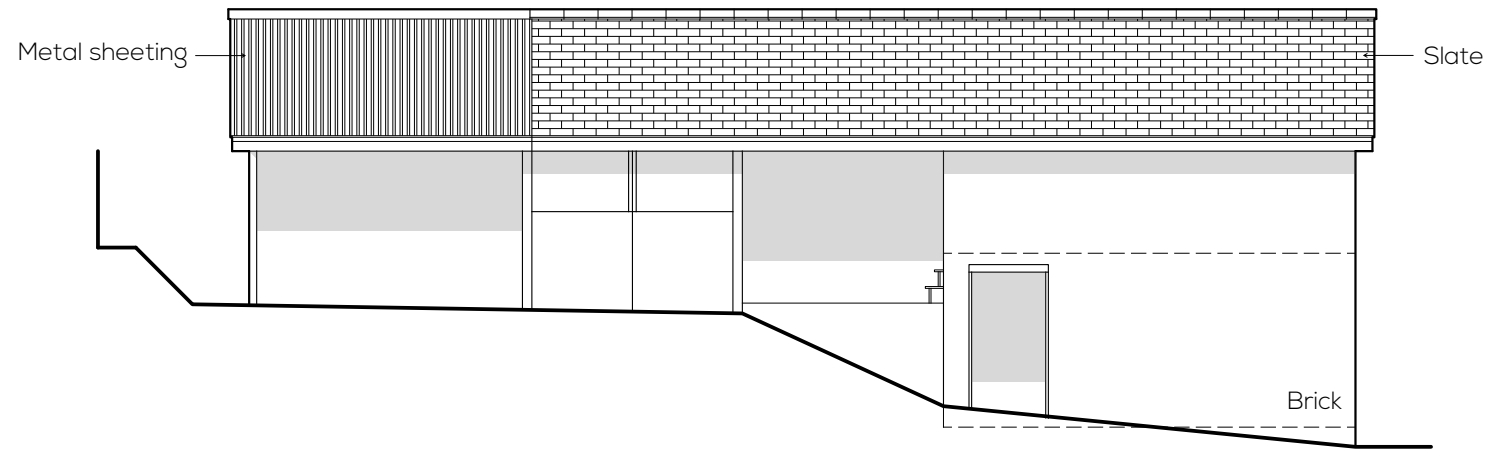


South Elevation

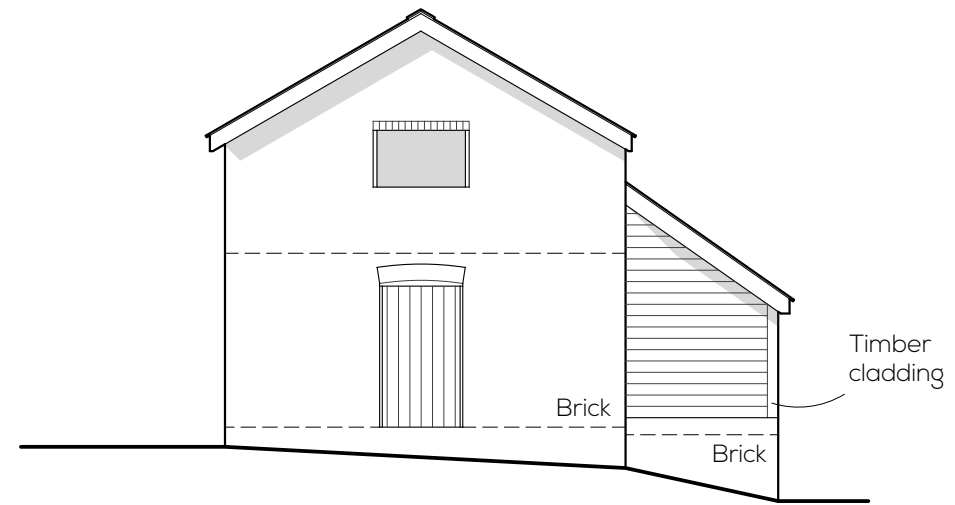

East Elevation

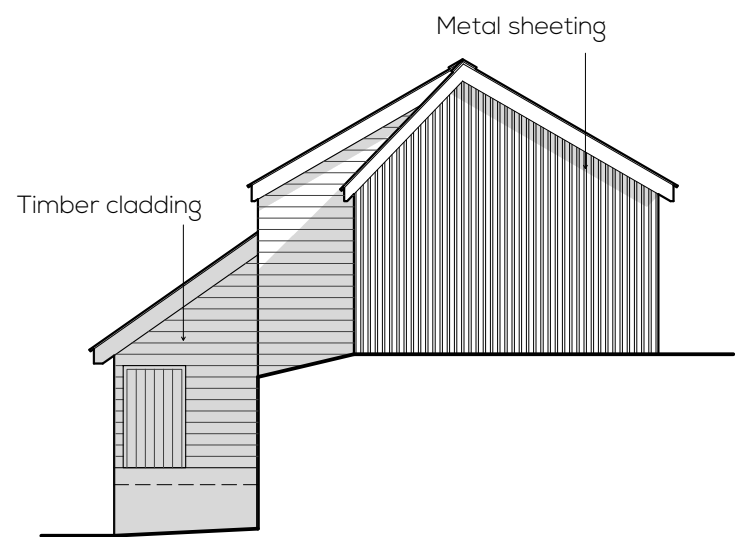

West Elevation

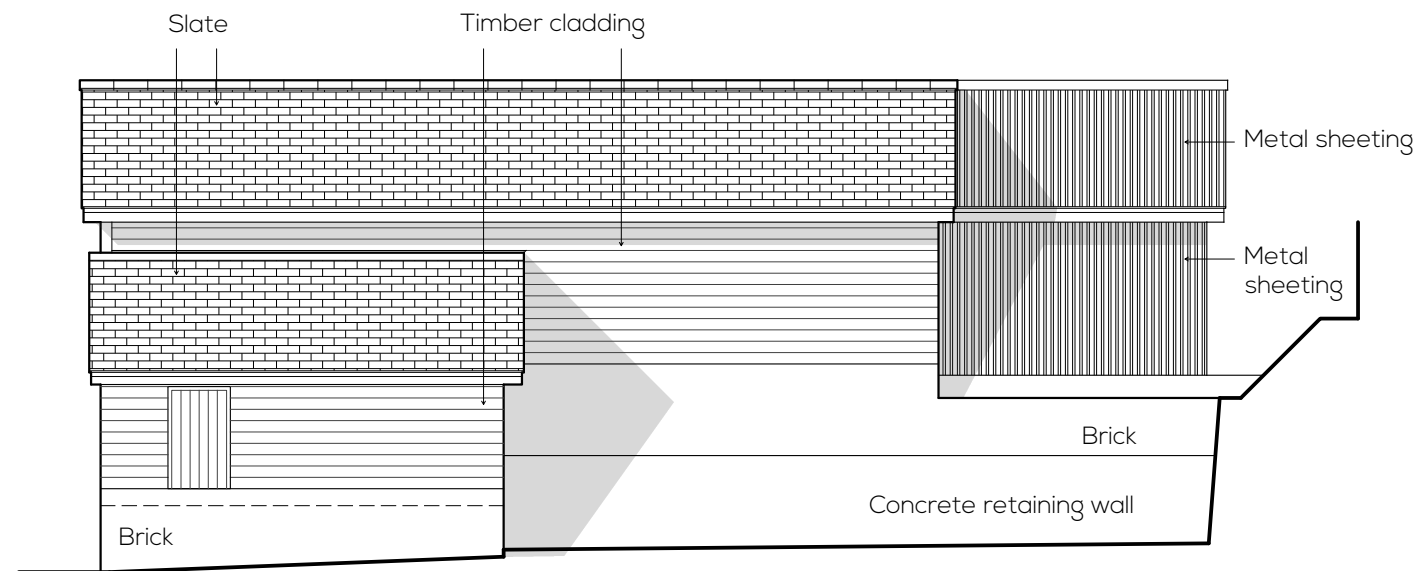

North Elevation

Dwg Notes.
Do not scale, use figured dims only. Dims displayed in millimeters unless stated otherwise. All dimensions to check on site prior to commencement, any discrepancies to be report to designer.


This drawing is COPYRIGHT. Drawing must not be reproduced for any purpose without written permission.

SBArchitecture
Design, Planning, Building Regs.
E - sambarchitecture@gmail.com
T - 07720225585

Project:
PROPOSED BARN CONVERSION,
HORNBY, LLANDINAM, SY175BQ

Subject:
EXISTING ELEVATIONS

Scale: 1:100 @ A3

 

Date: 05 / 2021

Ref: 0035 / 2