




ELEVATION 1 AS EXISTING
(NORTH-EAST ELEVATION)
(1:100)

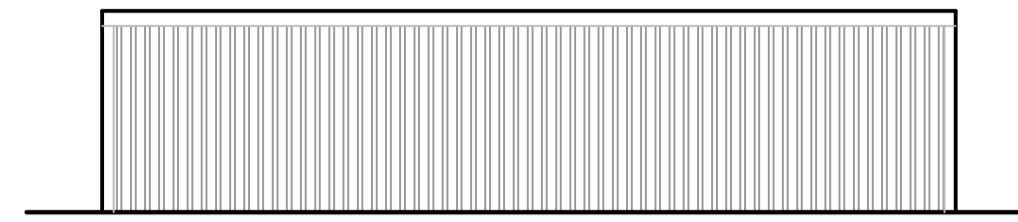


ELEVATION 2 AS EXISTING
(SOUTH-EAST ELEVATION)
(1:100)

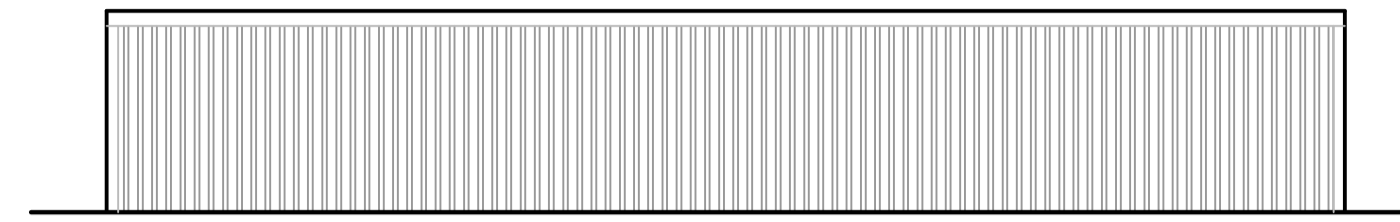


ELEVATION 3 AS EXISTING
(SOUTH-WEST ELEVATION)
(1:100)

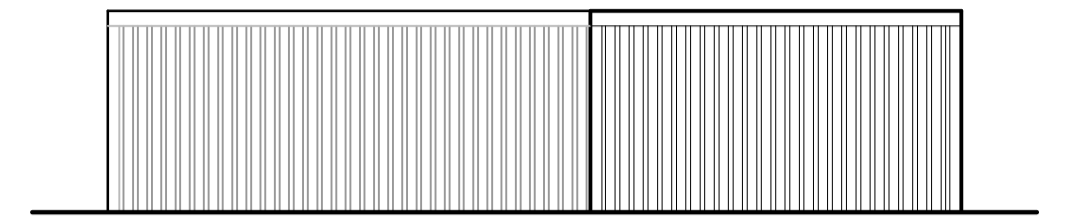

ELEVATION 4 AS EXISTING
(SOUTH-WEST ELEVATION)
(1:100)

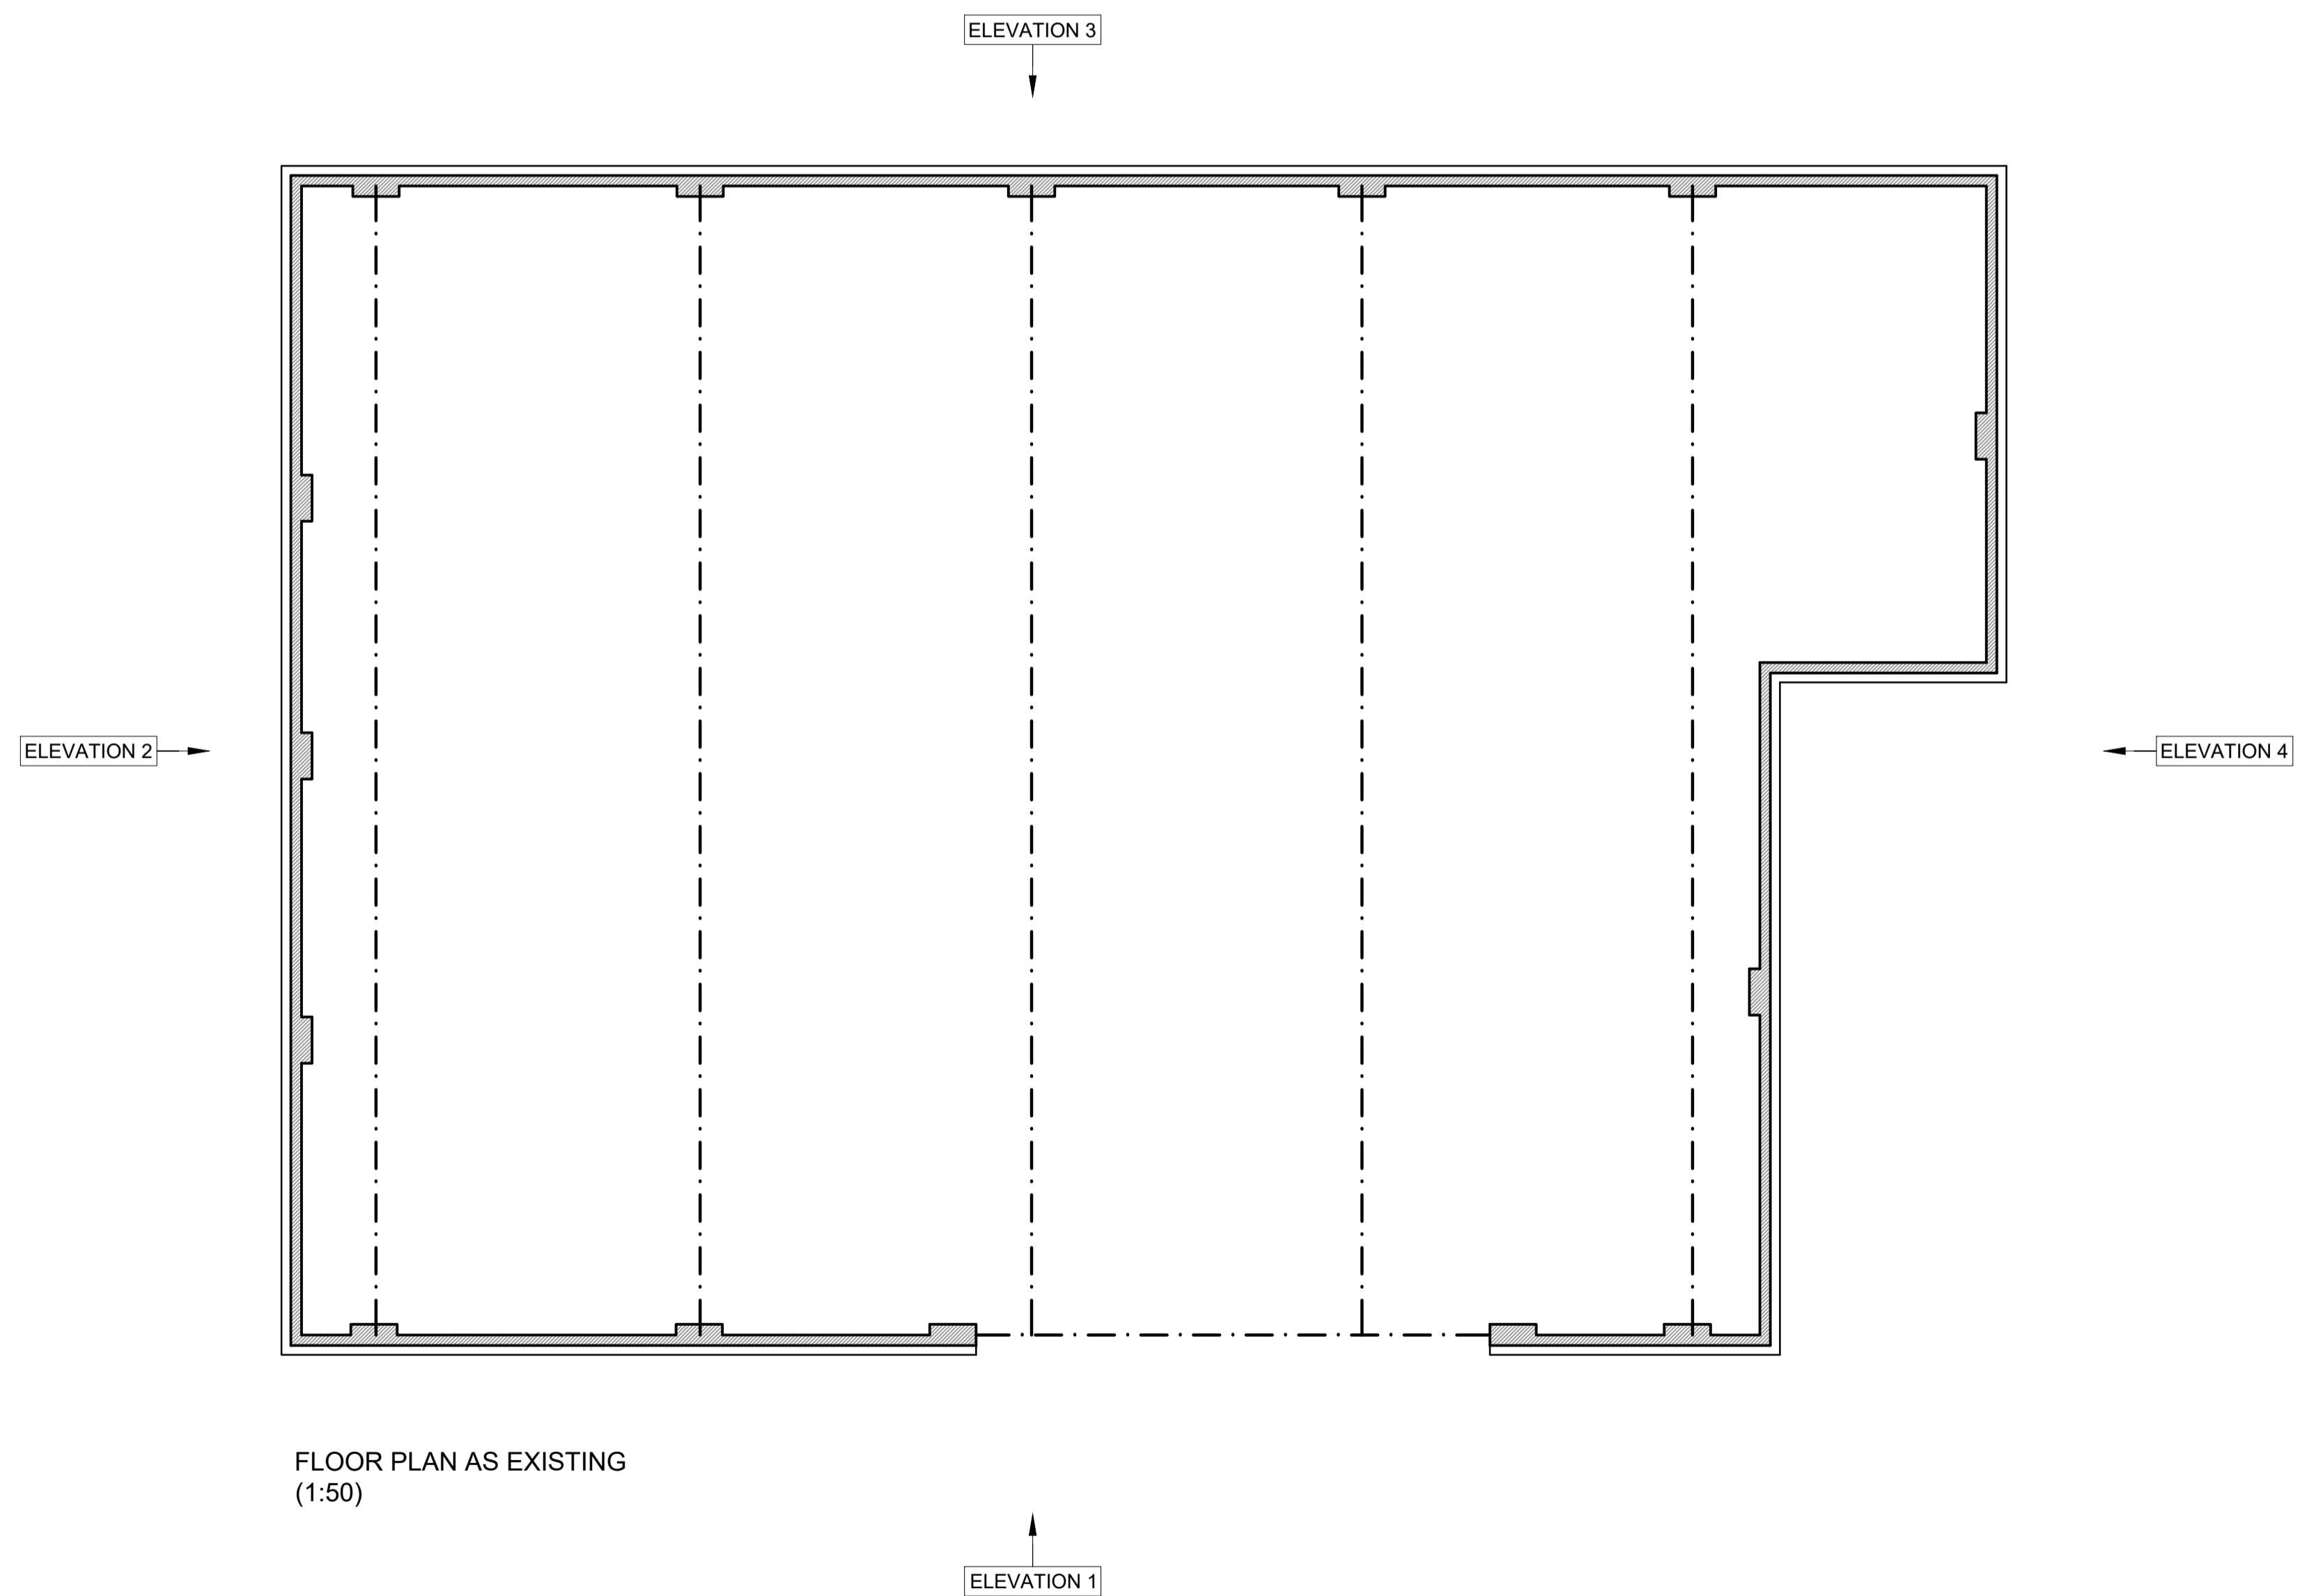

FLOOR PLAN AS EXISTING
(1:50)

 

a 21.07.21 Elevation descriptions amended

REV:	DATE:	DESCRIPTION:
GARAGE 1 THE GLADE, WALSALL ROAD, MUCKLEY CORNER, LICHFIELD, WS14 0BP DRAWING TITLE: GARAGE PLANS AND ELEVATIONS AS EXISTING		
DATE:	July 21	SCALES: 1:50 & 1:100 @ A1
DRAWN:		DRG No.:
CHECKED:		1000-126-202
		REV: a