


PLANS - PROPOSED - Scale- 1:50@A3

General Notes:  
DO NOT SCALE FROM THIS DRAWING.  
WORK TO FIGURED DIMENSIONS ONLY




PROPOSED SUN TUNNEL  
VELUX FLEX TUNNEL  
RANGE 350mm DIA.

EXTEND EXISTING GABLE TO OUTER LEAF OF NEW  
EXTENSION. FORM GABLE TO FRONTAGE WITH  
RIDGE NO HIGHER THAN EXISTING PROPERTY  
OR NEW HIP EXTENSION

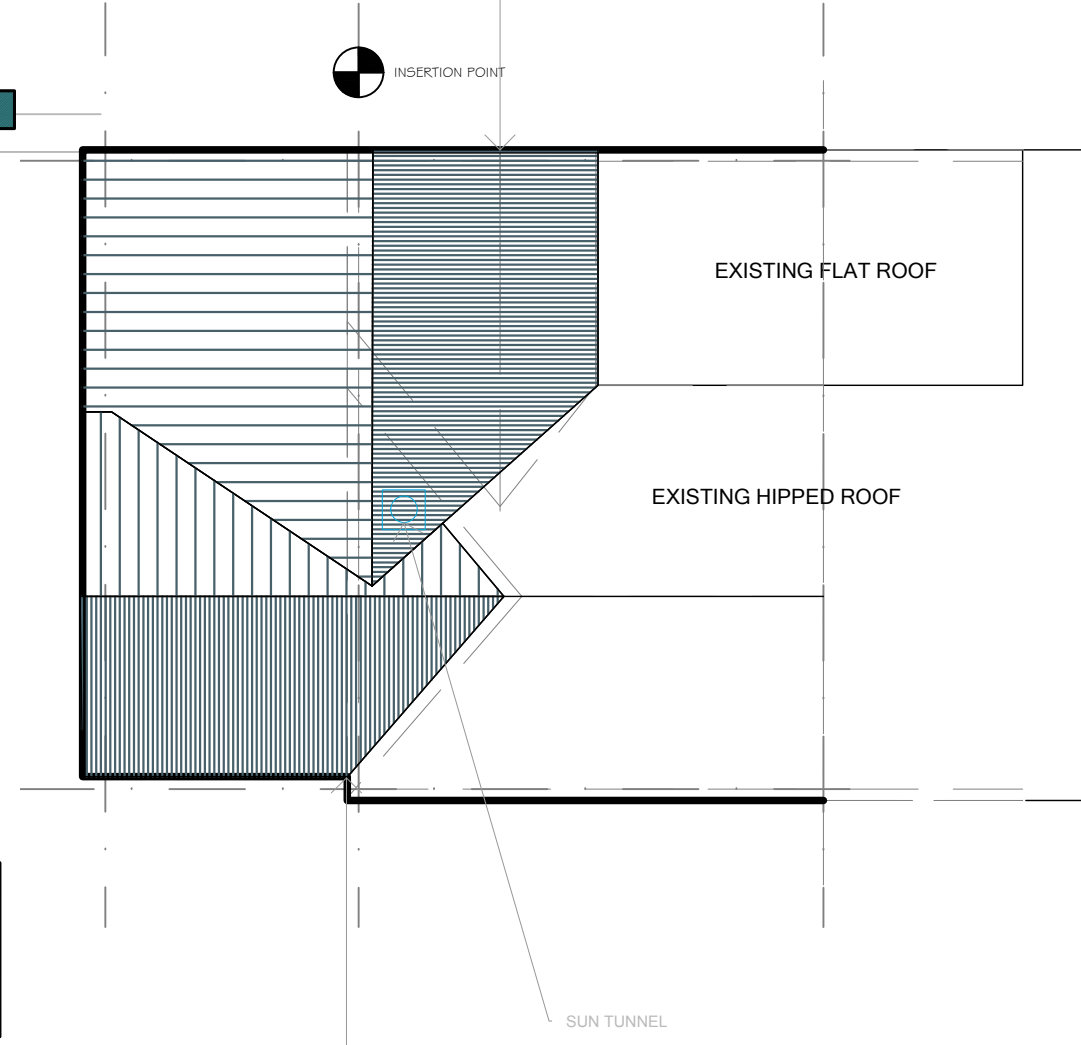

EXTEND HIPPED ROOF (SET BACK FROM  
FRONTAGE BY 150mm APPROX)  
TILES TO MATCH EXISTING ROOF FORM.

FIRST Floor  
Proposed

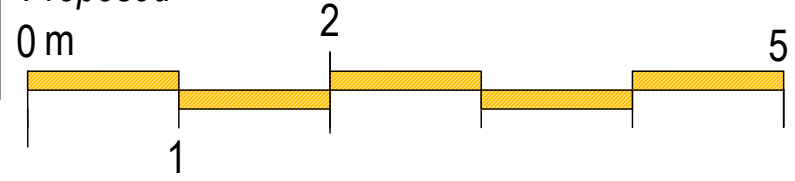

The Beck - Planning

B	Sun tunnel	By / Chk:	22.06.21
A	Roof added for comment	By / Chk:	17.05.21
Rev:	Details:	By / Chk:	Date:

<b>Airewas architecture</b>	
<small>Mellor Bams • 8 Park Road • Airewas • DE13 7AG M +44 (0)7854 191670 • d.glancy@airewasarchitecture.com</small>	
Client: MR & MRS SMITH	
Project: 58 THE BECK - ELFORD	
Drawing Title: PROPOSED FIRST FLOOR PLAN	
Scale: 1:50	@ A3
Status: PLANNING	
<b>0420-06</b>	<b>B</b>