


ELEVATIONS - PROPOSED - Scale- 1:50 & 1:100@A3


General Notes:
DO NOT SCALE FROM THIS DRAWING.
WORK TO FIGURED DIMENSIONS ONLY





FRONT Elevation Proposed

 

SIDE Elevation Proposed

 

REAR Elevation Proposed

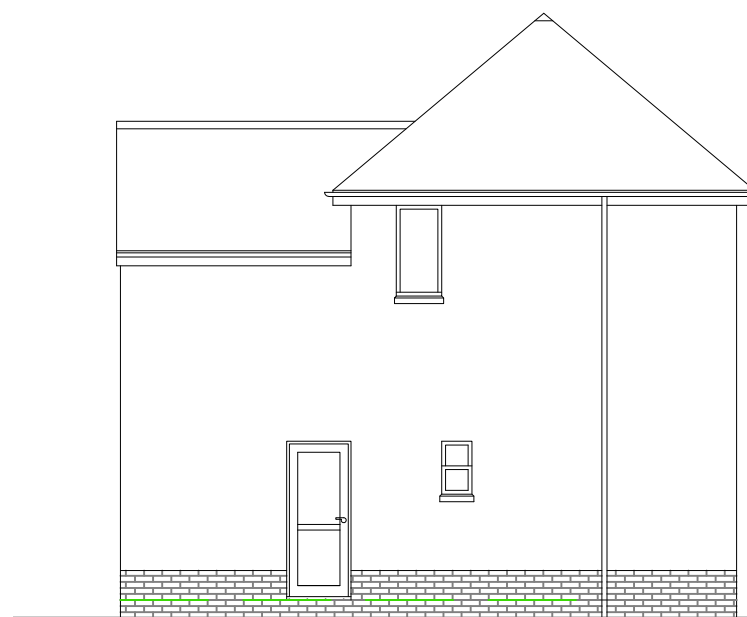 

The Beck - Planning

A	Lengthen side windows	By / Chk:	22.06.21
Rev:	Details:	By / Chk:	Date:

Alrewas architecture

Mellor Bams • 8 Park Road • Alrewas • DE13 7AG
M +44 (0)7854 191370 • d.glancy@alrewasarchitecture.com

Client:
MR & MRS SMITH

Project:
58 THE BECK - ELFORD

Drawing Title:
PROPOSED ELEVATIONS

Scale: 1:50 @ A3

Status:
PLANNING

0420-09 **A**