




1 **Site Location Plan**  
Scale: 1:1250

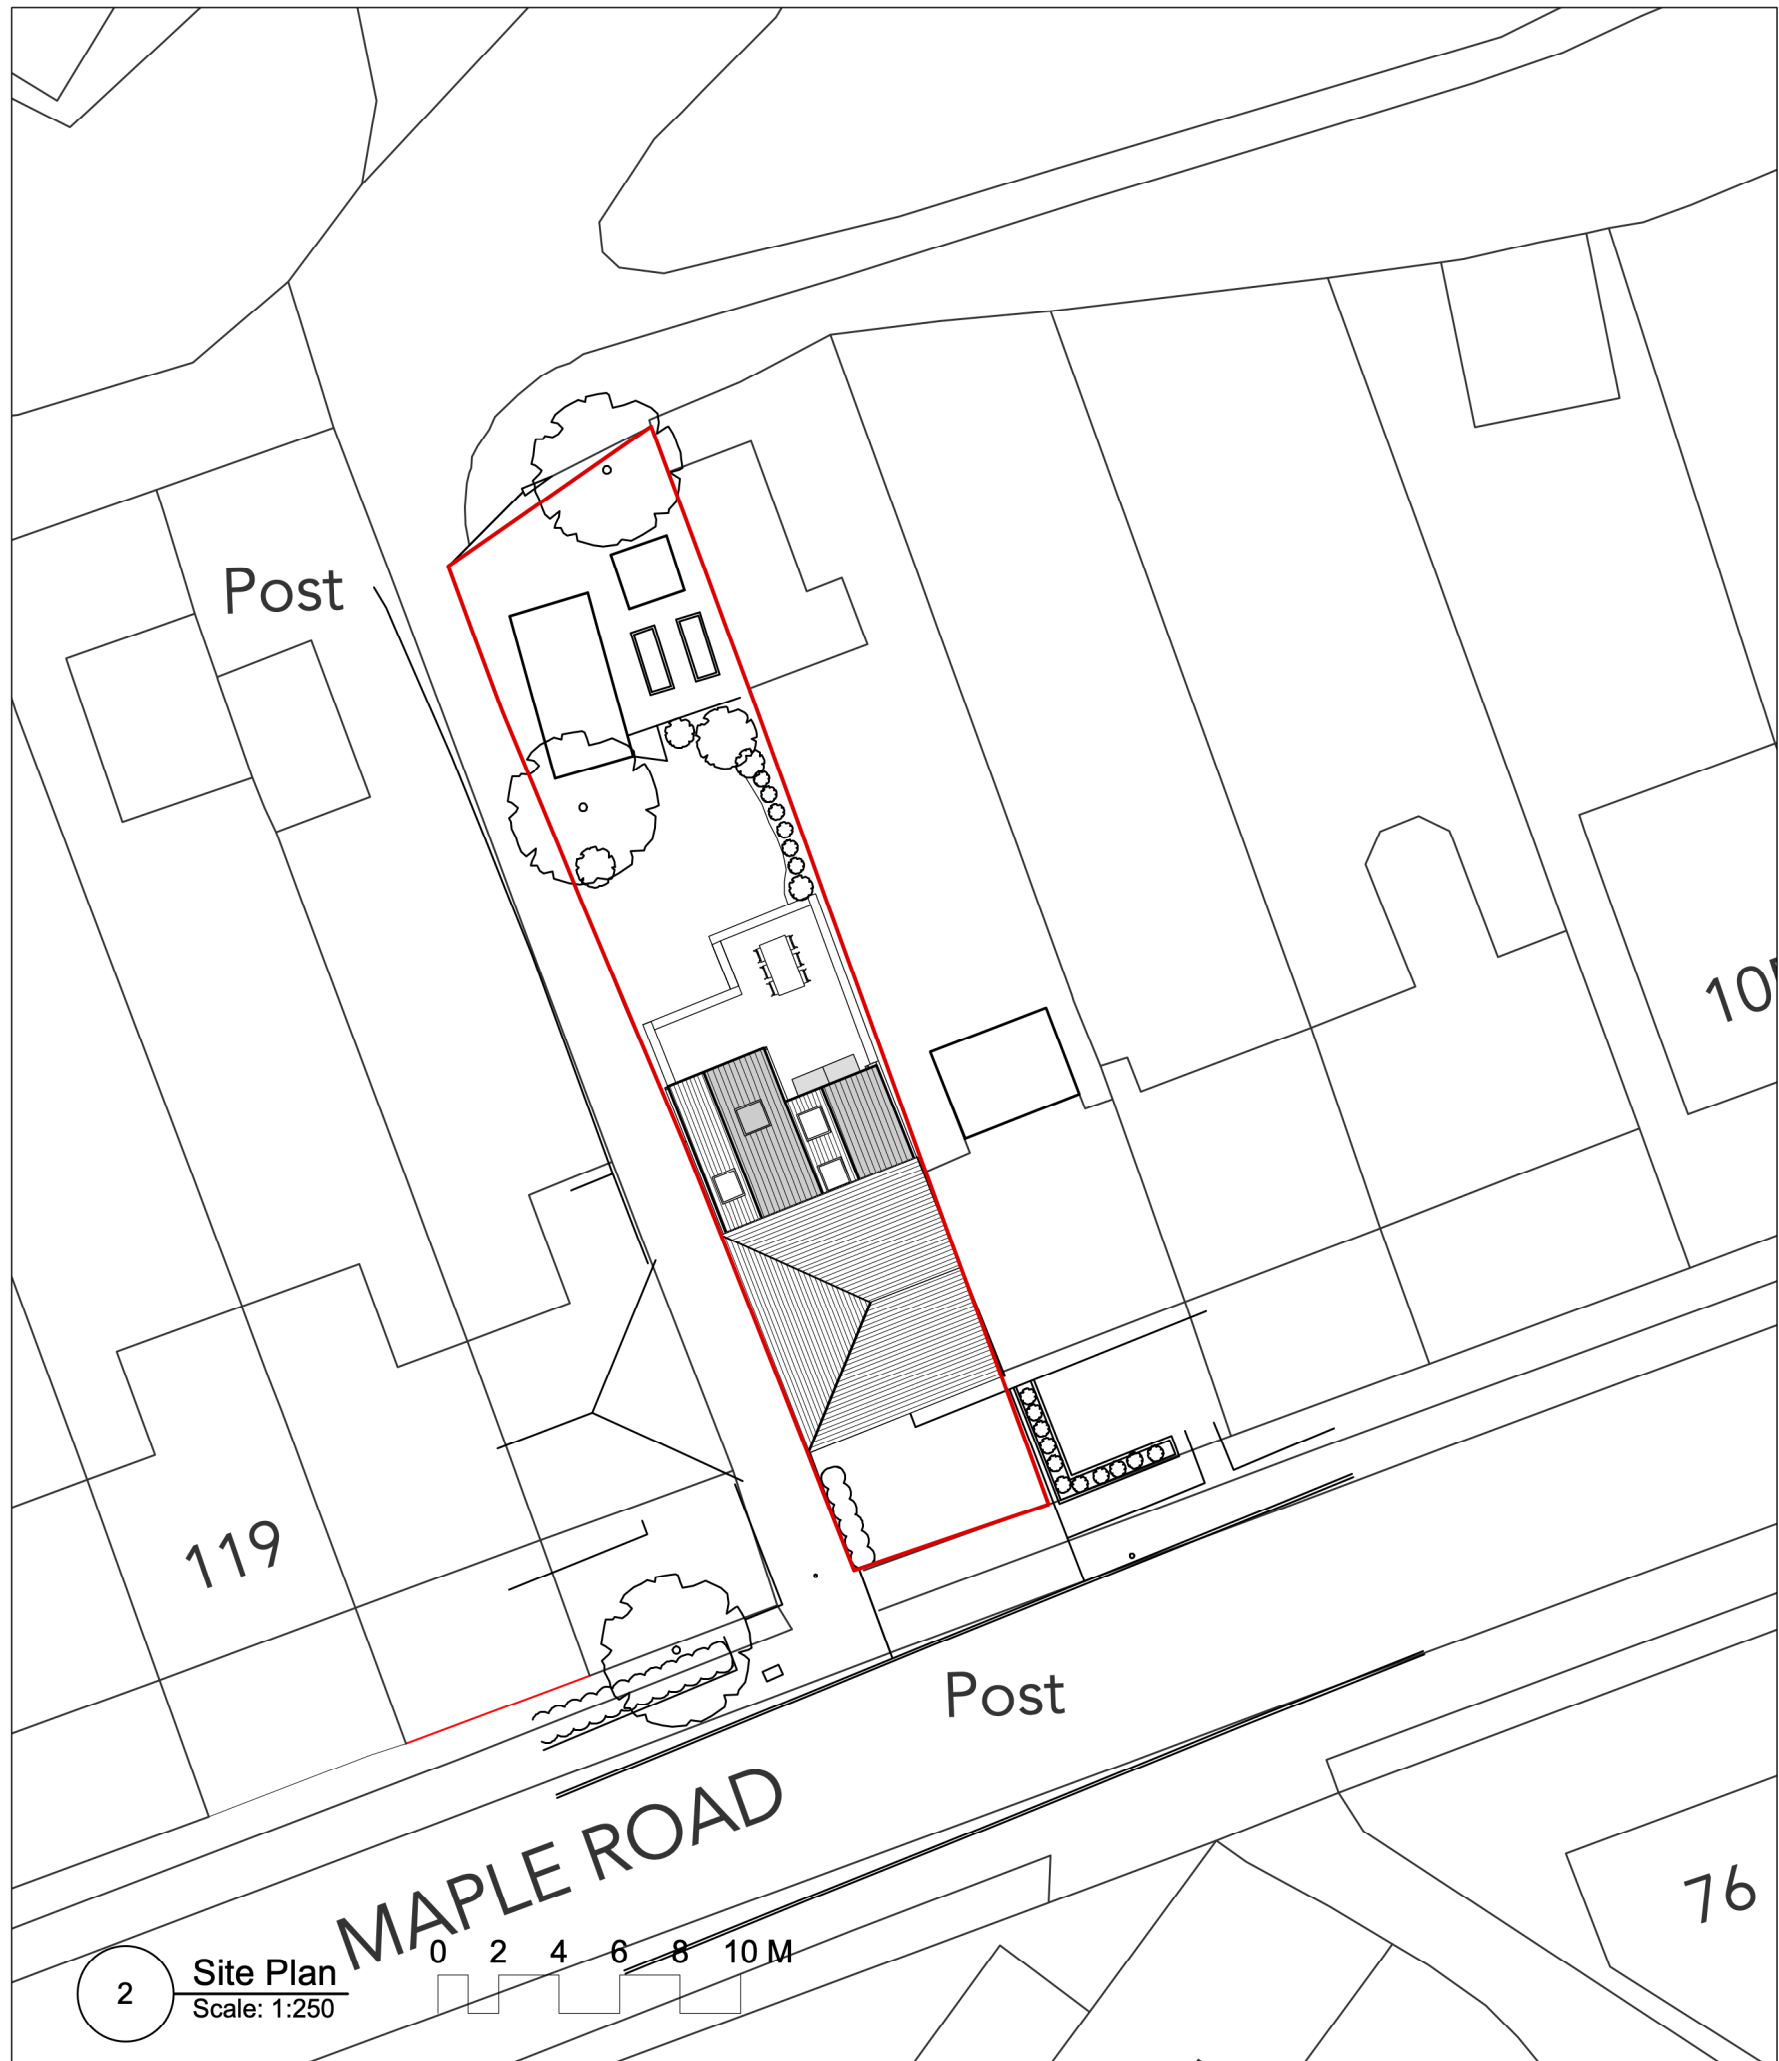

2 **Site Plan**  
Scale: 1:250

**General Notes**  
 1. All dimensions to be checked on site  
 2. Unless otherwise stated dimensions are in millimetres  
 3. Drawings to be read in conjunction with all other project drawings  
 4. Copyright Barefoot Architects Ltd.

**FOR PRIOR  
 APPROVAL  
 14/07/2021**

No.	Date	Issue Notes
<b>barefoot architects</b> a: Unit 4.8 Paintworks Bristol BS4 3EH e: info@barefootarchitects.co.uk t: 0117 9070 971		
Project <b>Maple Road</b>		
Job No.		<b>2106</b>
Drawing Title <b>Proposed Site Plan</b>		
Drawn By	Date	<b>02/07/2021</b>
Scale <b>AS NOTED@A3</b>		
Drawing No.		Revision
<b>2106-P-110</b>		