

Client

Mr & Mrs O'Sullivan

Job Title

proposed children's nursery

Land at
Cob Kin Lane
Urmston
M41 9LB

Drawing Title

Proposed ground floor

Drawing Status

planning

Drawn by

JMR

Date

June 2021

Scale

1:100 @ A2


Job Number

ebr/00609

Drawing Number

A0.11

Revision	Description	Date

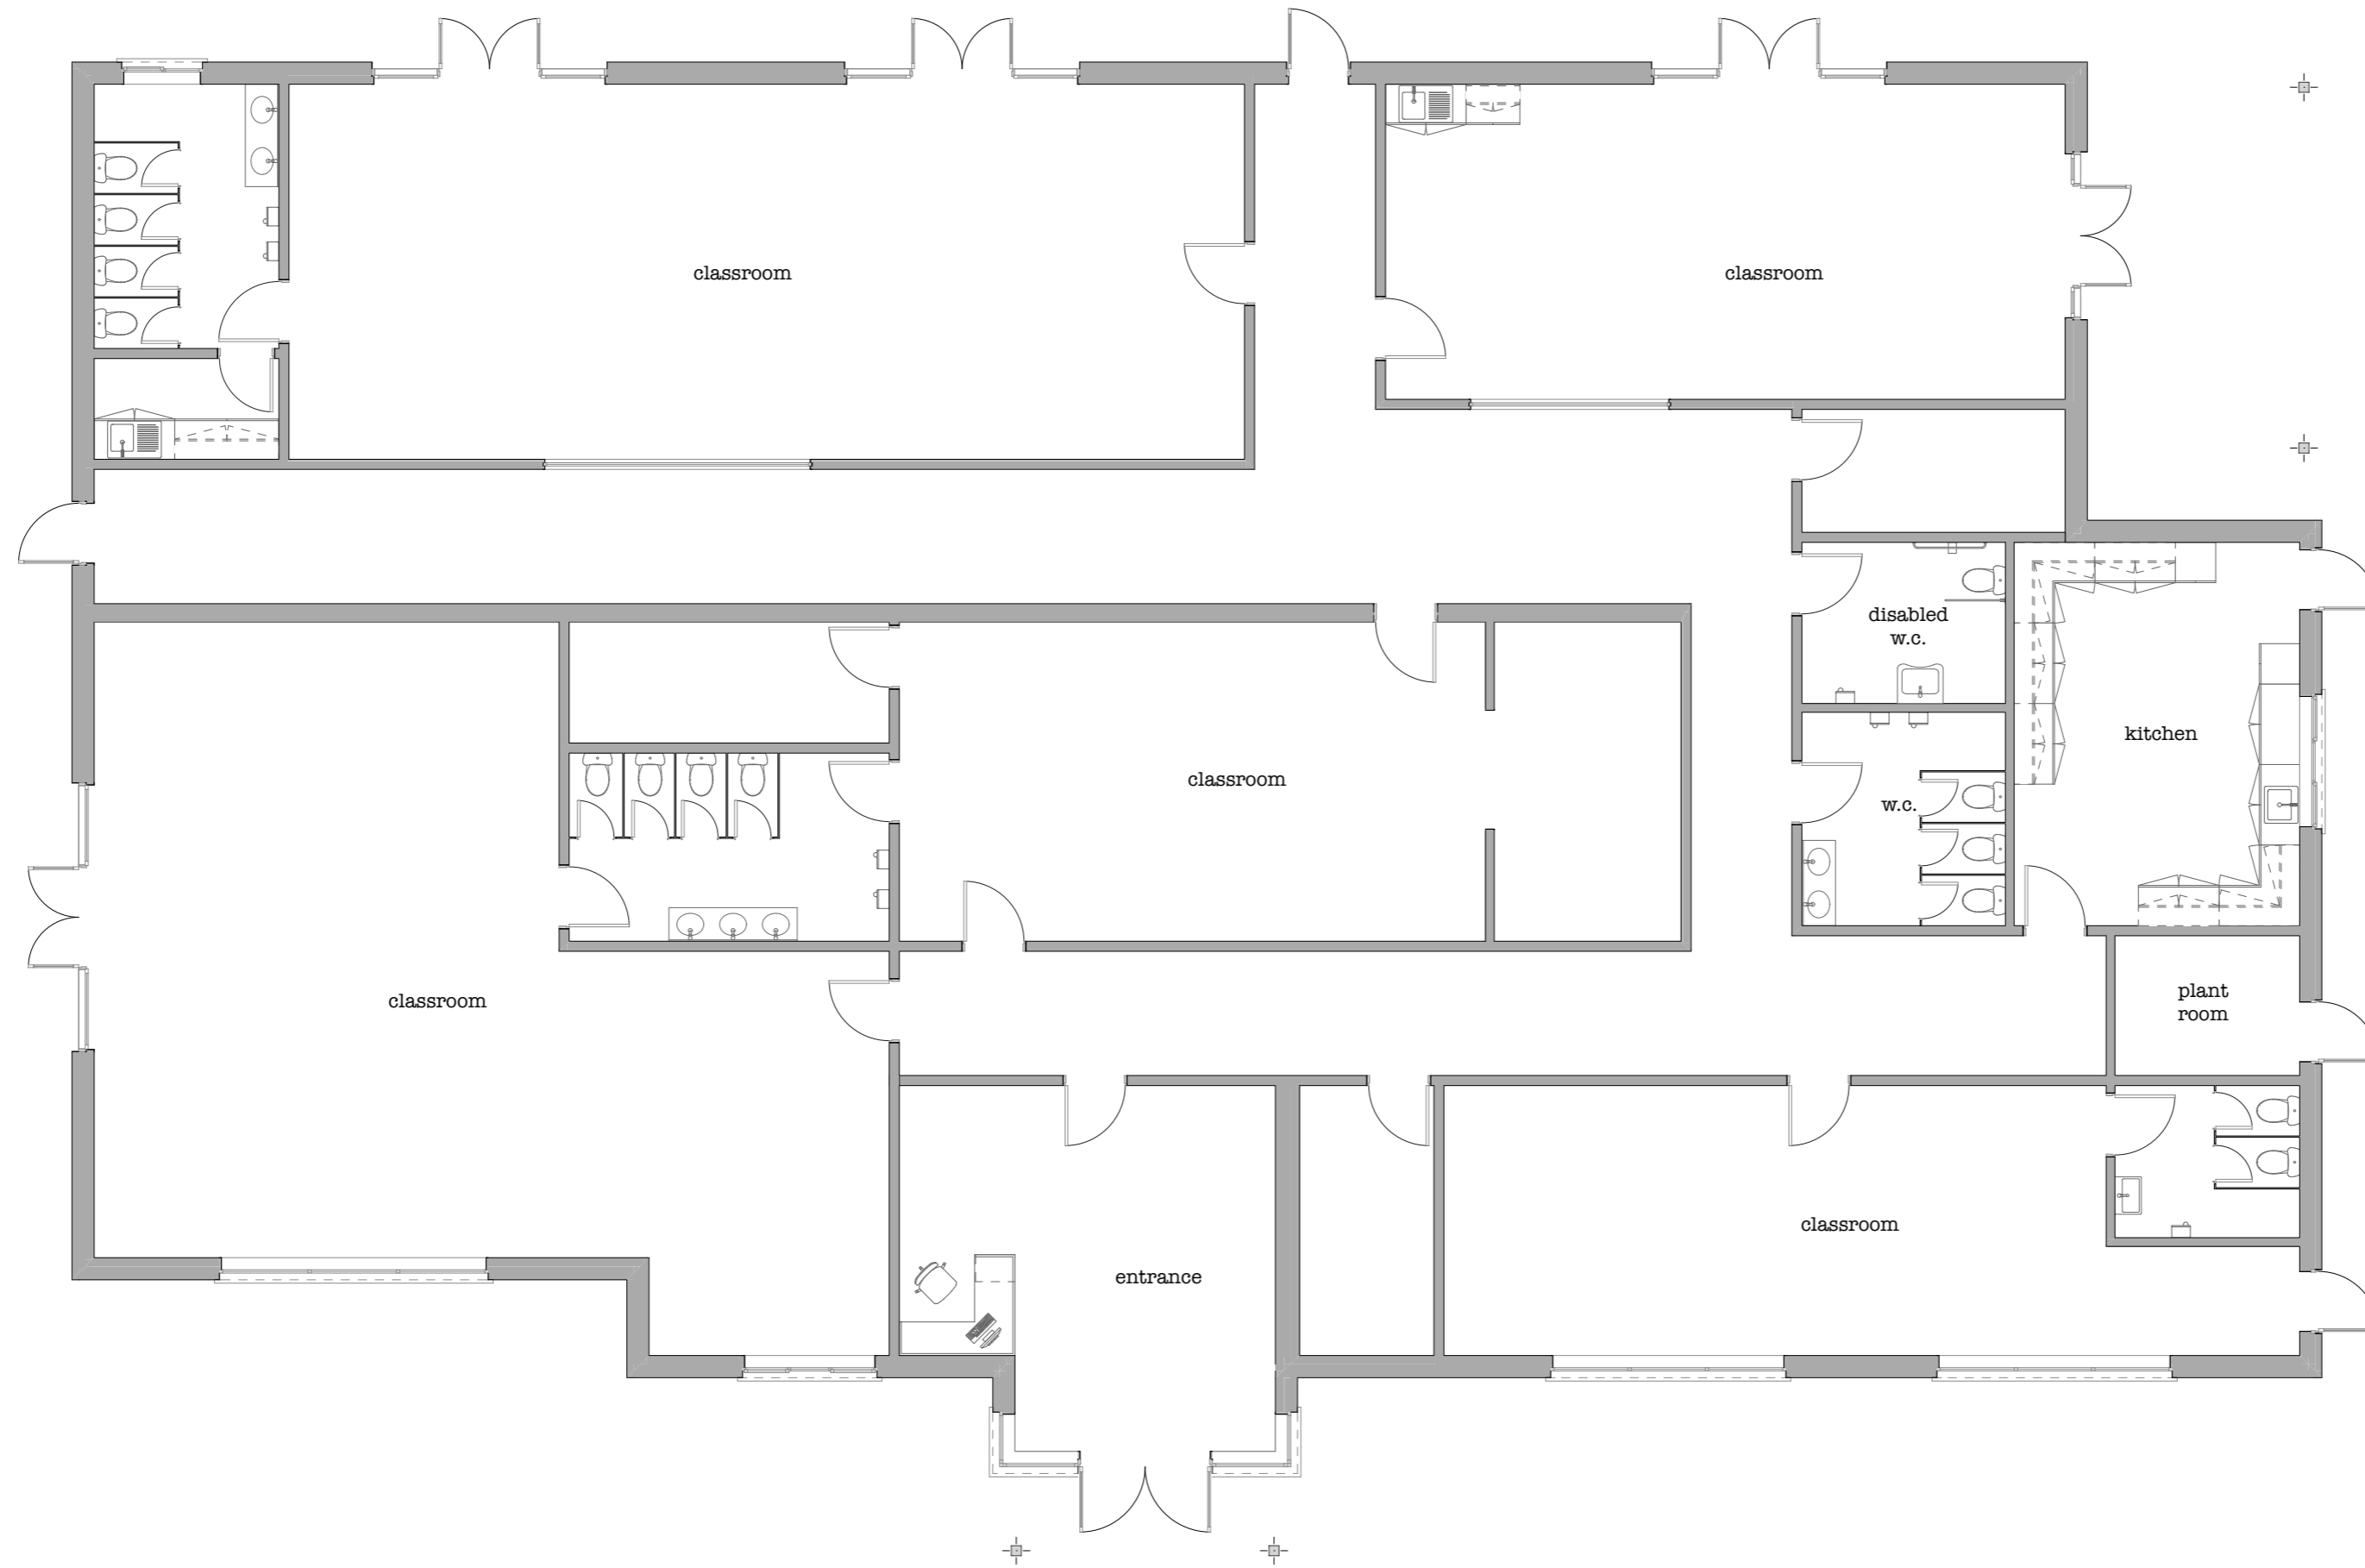

Ground floor



Do not scale. All dimensions to be checked on site prior to fabrication of components or execution of works. This drawing, the design and information contained within are copyright of ebrdesigns.com ltd and must not be used or reproduced without express permission. ebrdesigns.com ltd shall not be liable if used or reproduced without authorisation.

Client

Mr & Mrs O'Sullivan

Job Title

proposed children's nursery

Land at
Cob Klin Lane
Urmston
M41 9LB

Drawing Title

Proposed elevations

Drawing Status

planning

Drawn by

JMR

Date

June 2021

Scale

1:100 @ A2

Job Number

ebr/00609


Drawing Number

A0.12


Revision	Description	Date



Front elevation

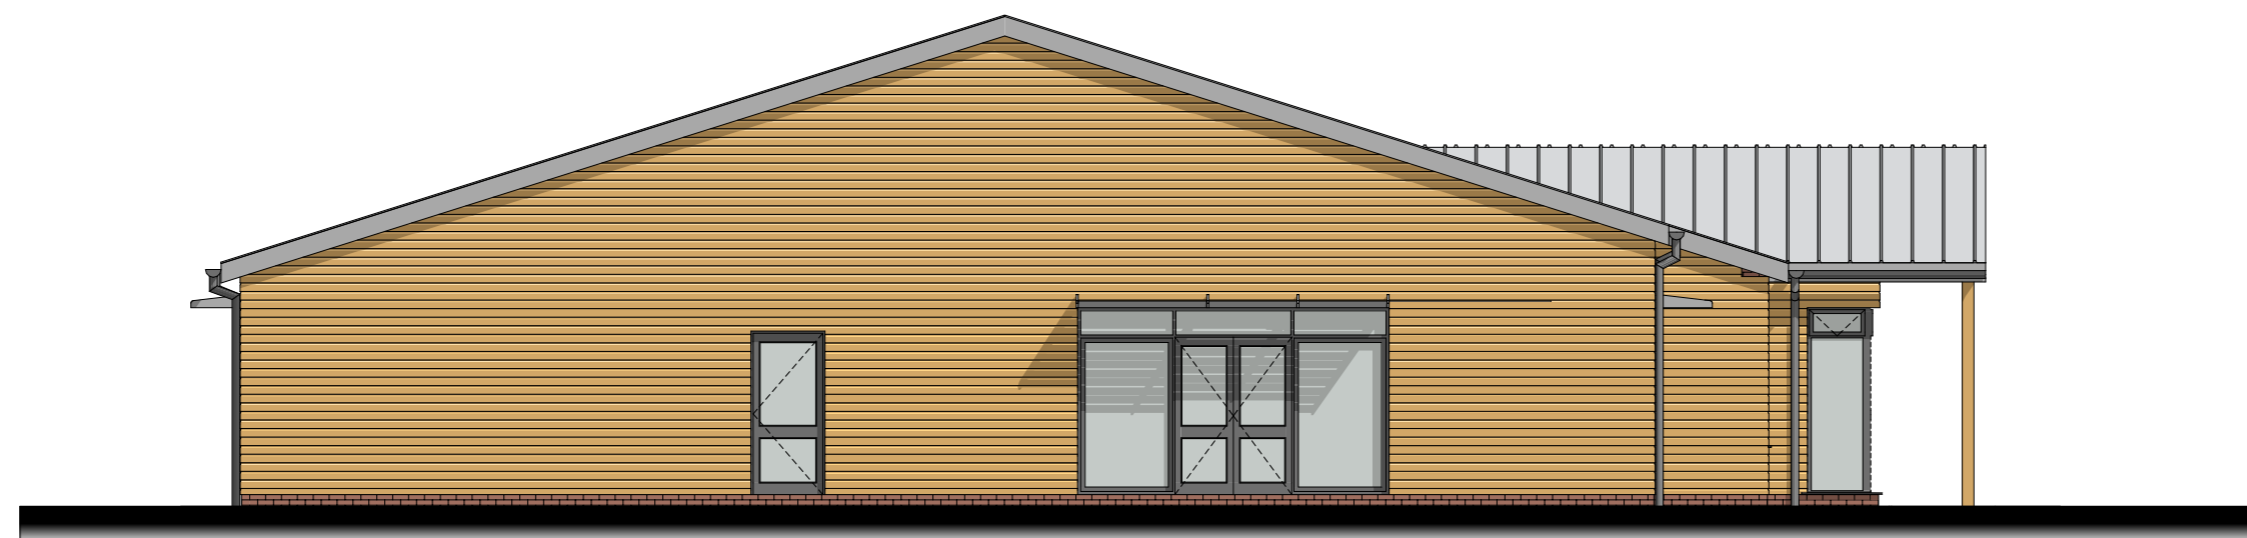

Side elevation

 

Do not scale. All dimensions to be checked on site prior to fabrication of components or execution of works. This drawing, the design and information contained within are copyright of ebrdesigns.com ltd and must not be used or reproduced without express permission. ebrdesigns.com ltd shall not be liable if used or reproduced without authorisation.

Client

Mr & Mrs O'Sullivan

Job Title

proposed children's nursery

Land at
Cob Klin Lane
Urmston
M41 9LB

Drawing Title

Proposed elevations_02

Drawing Status

planning

Drawn by

JMR

Date

June 2021

Scale

1:100 @ A2

Job Number

ebr/00609

Drawing Number

A0.13

Revision	Description	Date



Rear elevation



Side_2 elevation



Do not scale. All dimensions to be checked on site prior to fabrication of components or execution of works. This drawing, the design and information contained within are copyright of ebrdesigns.com ltd and must not be used or reproduced without express permission. ebrdesigns.com ltd shall not be liable if used or reproduced without authorisation.