
 


Site Plan for 101 Wych Lane PO13 0TA

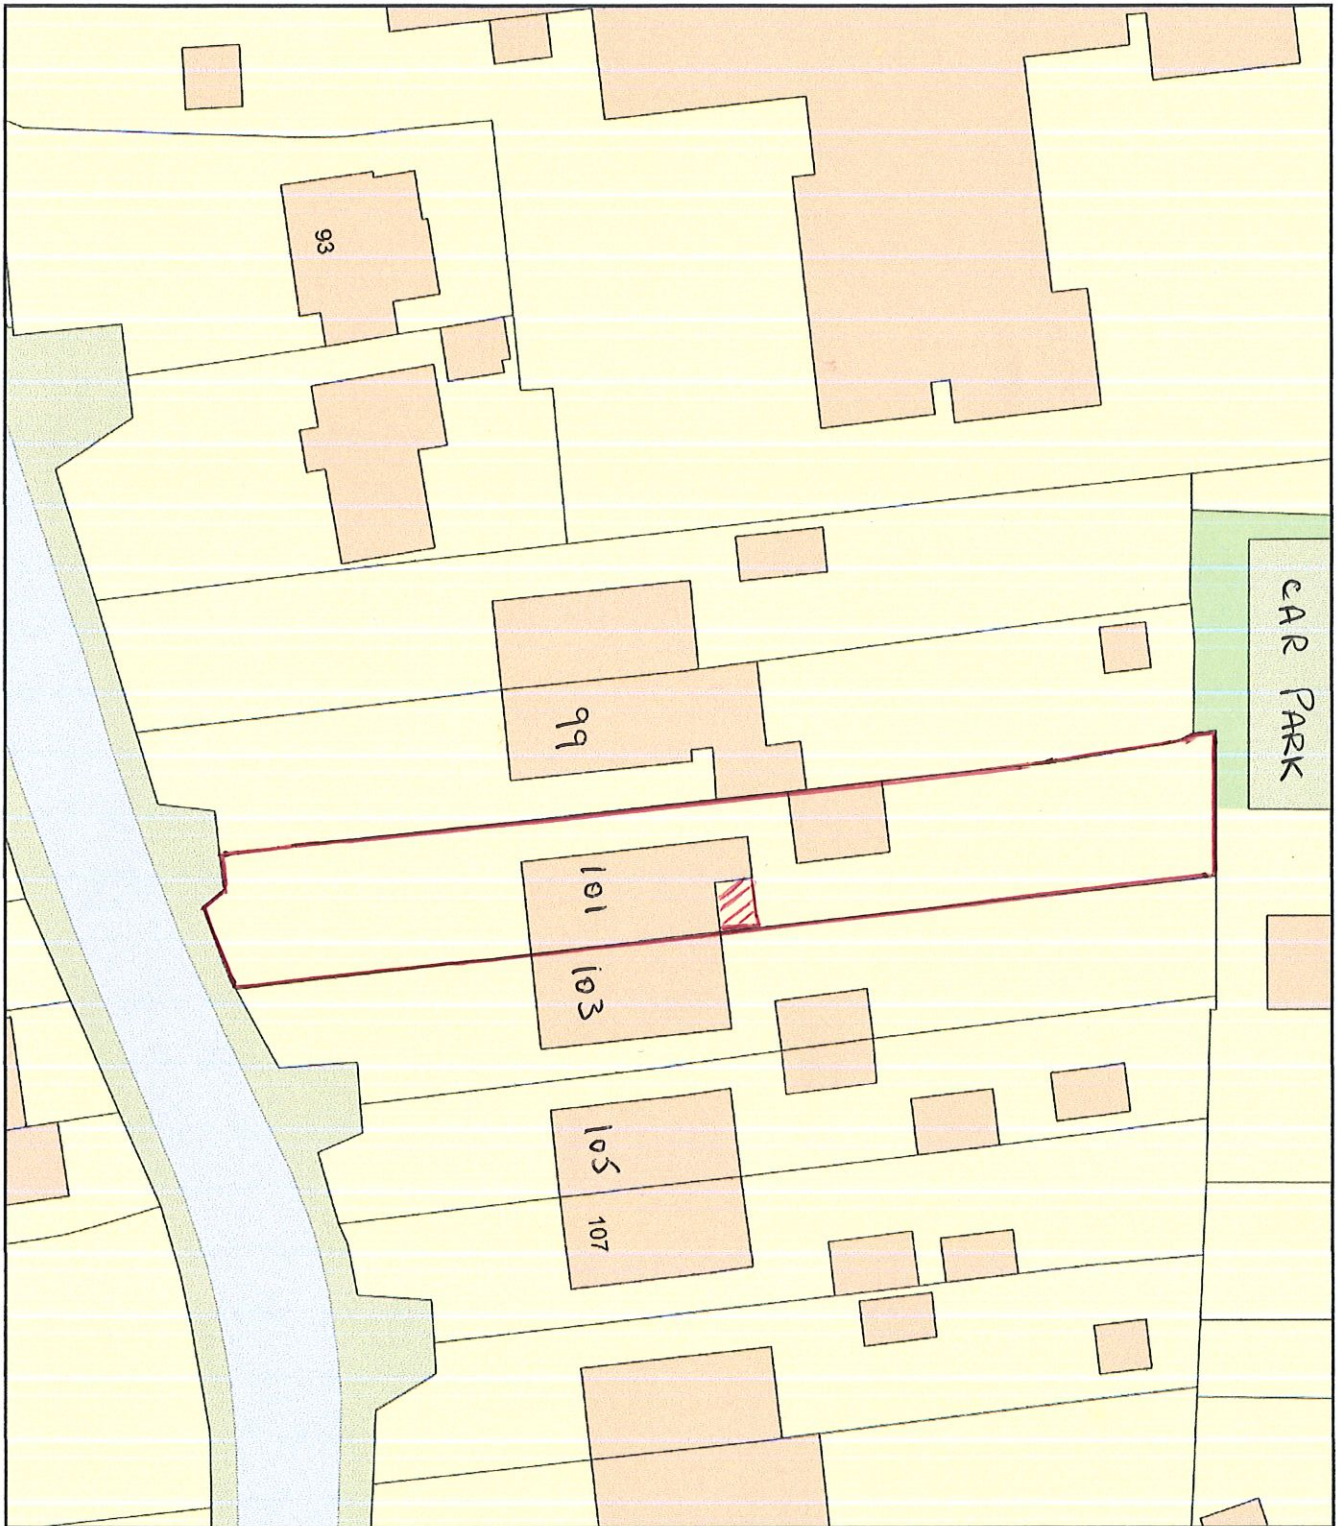

Plan Produced for: Brian Goater

Date Produced: 21 Jul 2021

Plan Reference Number: TQRQM21202163434972

Scale: 1:500 @ A4