





01 Front Elevation

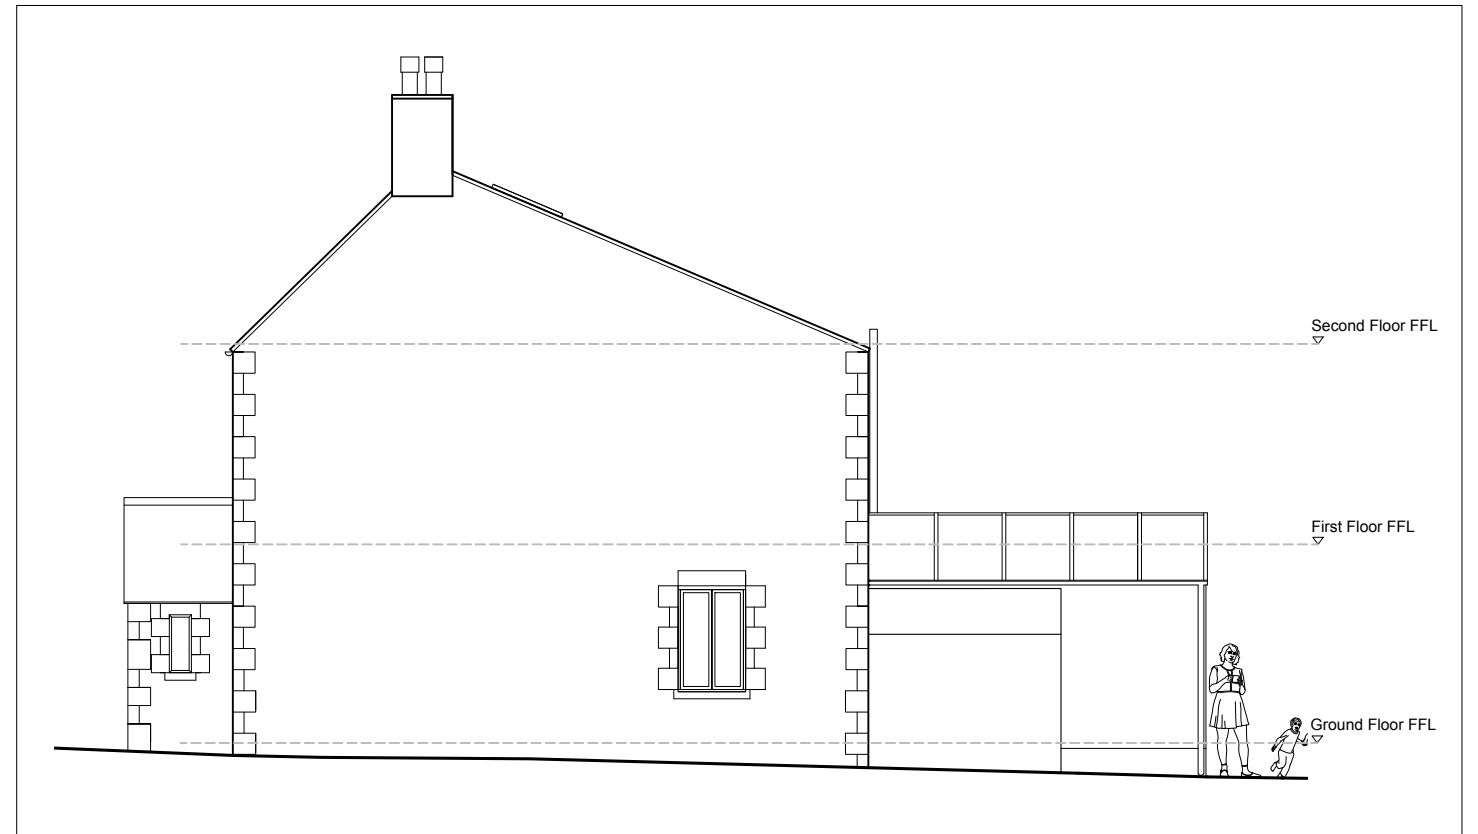

03 Side Elevation



02 Rear Elevation

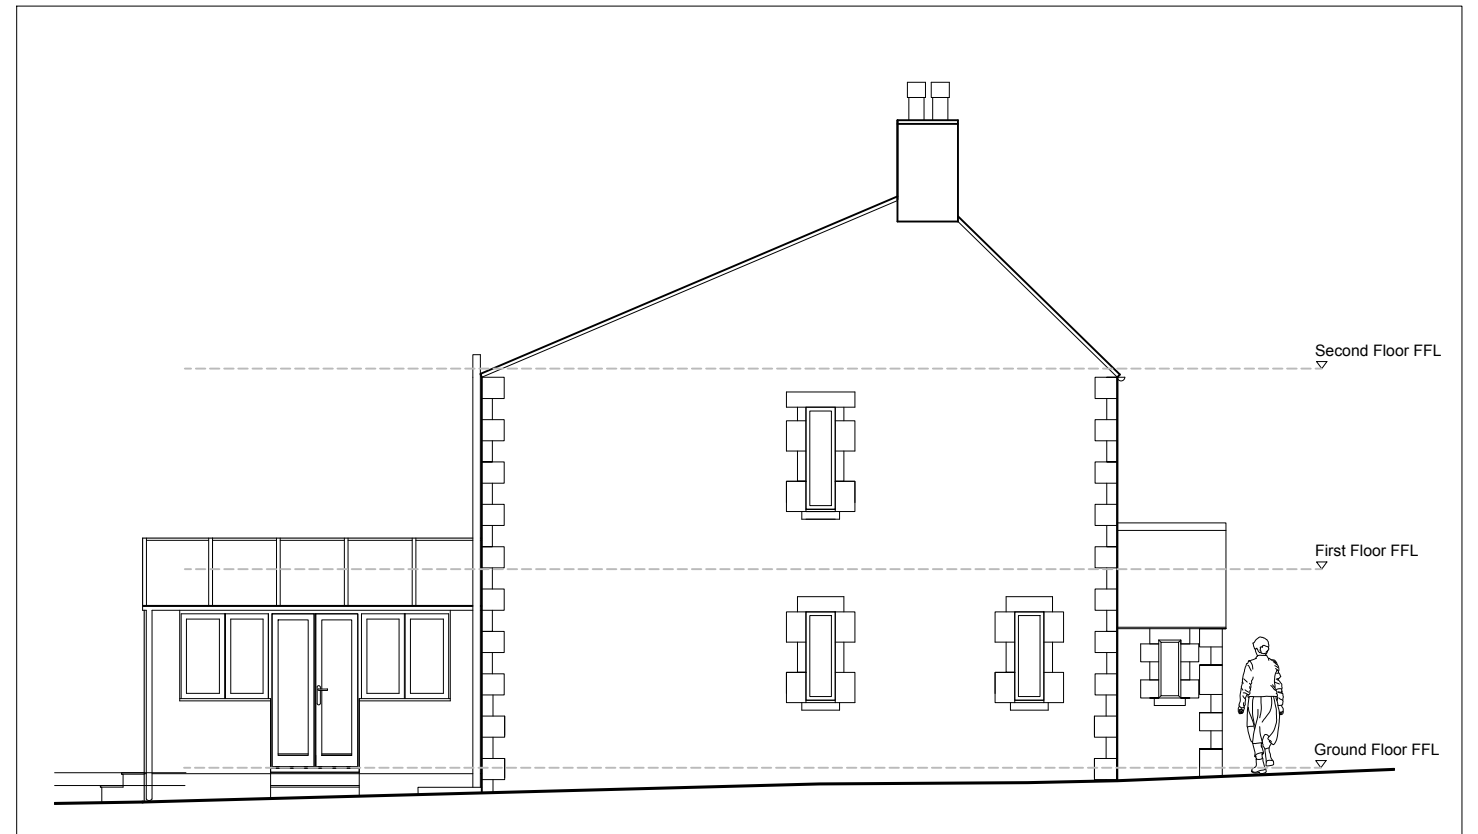

04 Side Elevation



notes	Key	rev	description	date	<p>9 The Common, Siddington Cirencester, GL7 6EY</p> <p>t: 07949 946798 e: info@rixonarchitects.com</p> <p>job title Rivendell, Poulton</p>	<p>RIXON ARCHITECTS</p>	drawing title / location		<p>drawn by JR</p> <p>checked by JR</p> <p>revision -</p>
		-	Issued for Comment	14-06-21			status	scale	
		-	Issued for Planning	07-07-21			PLANNING	1:100 @ A3	
							project number	drawing number	
				2102	04				