






01 South East Elevation (Front)

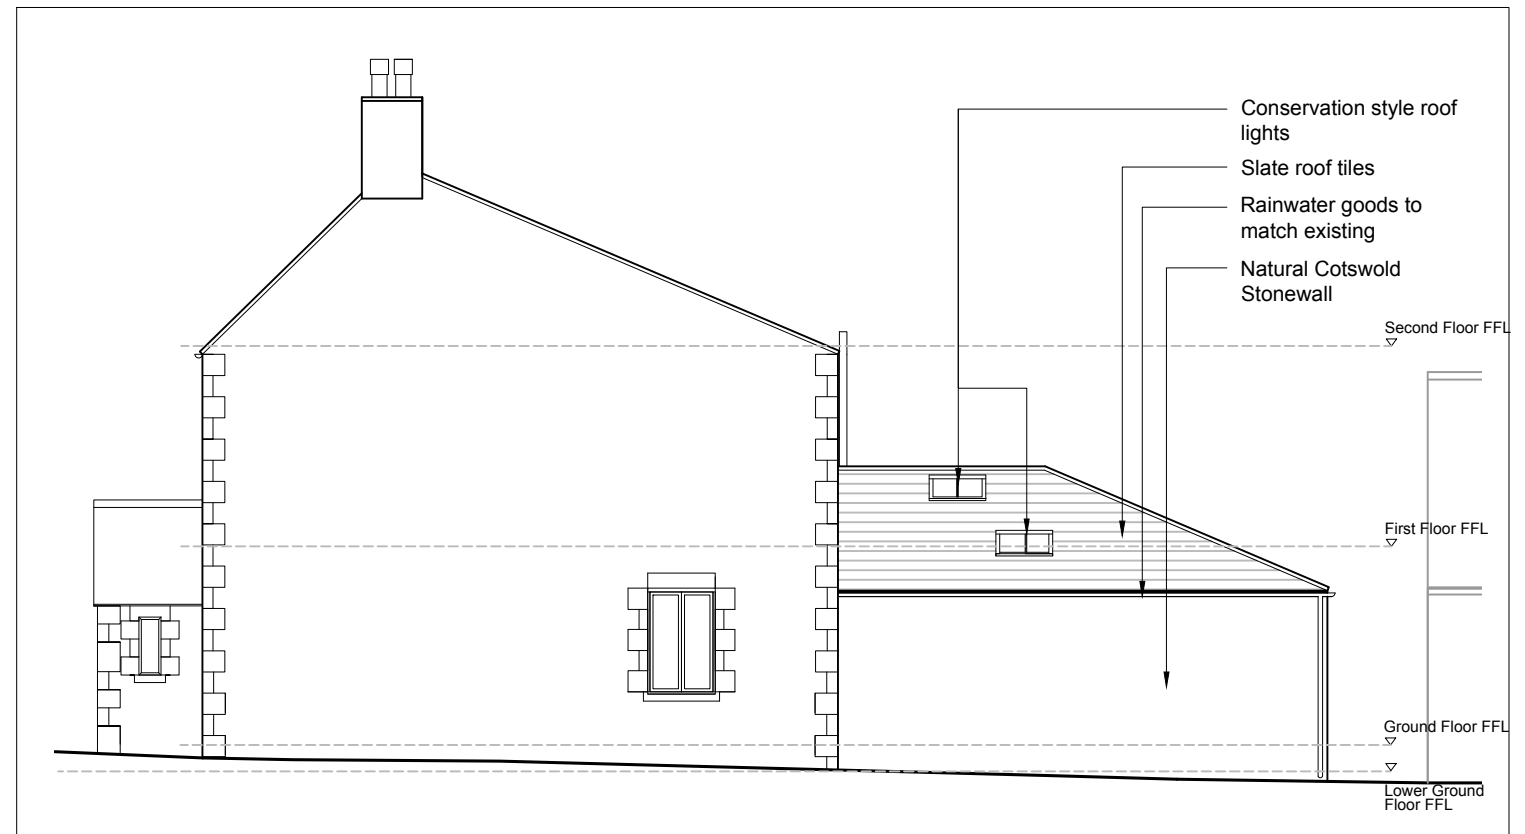

03 North East Elevation (Side)

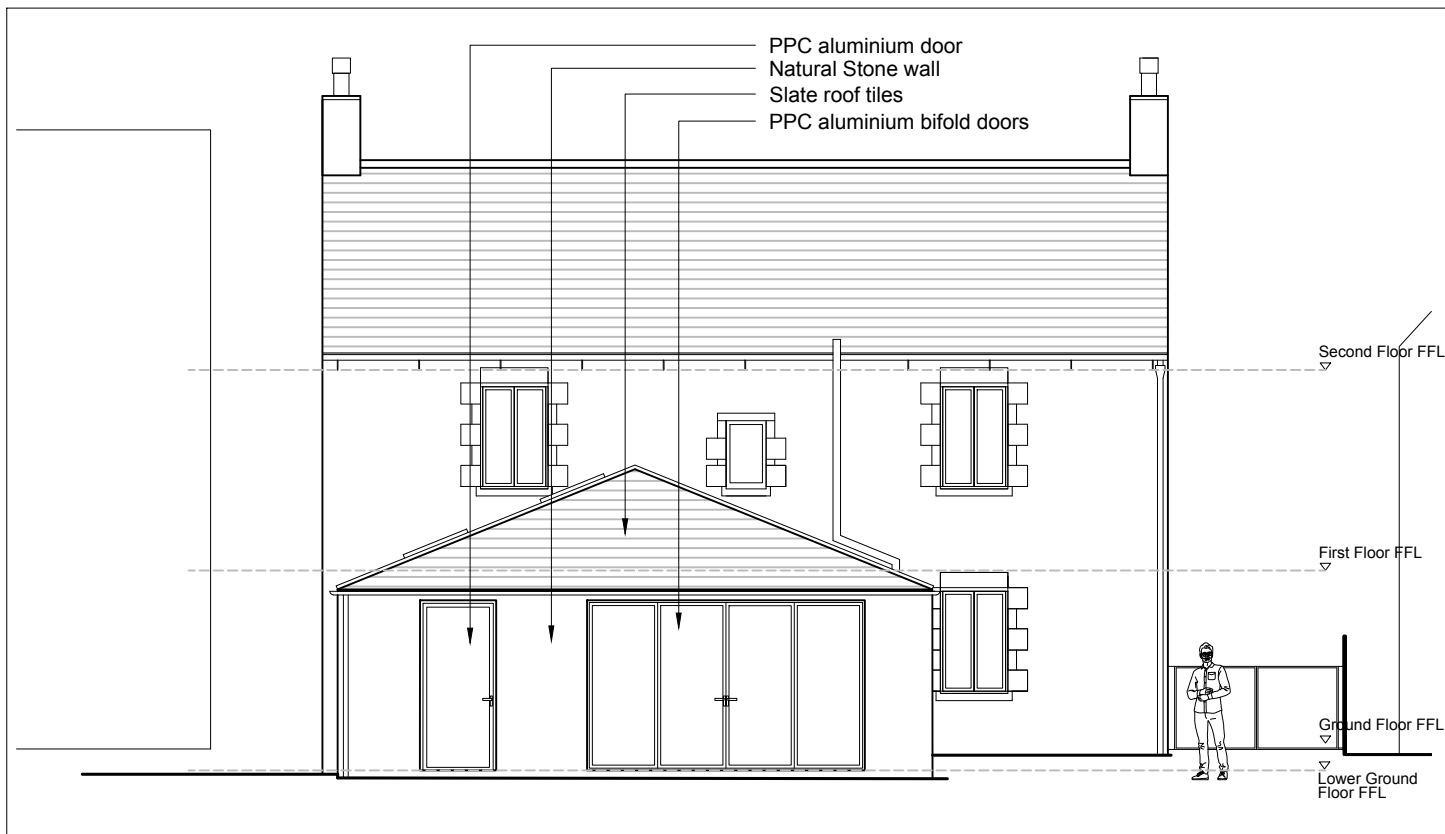

02 North West Elevation (Rear)

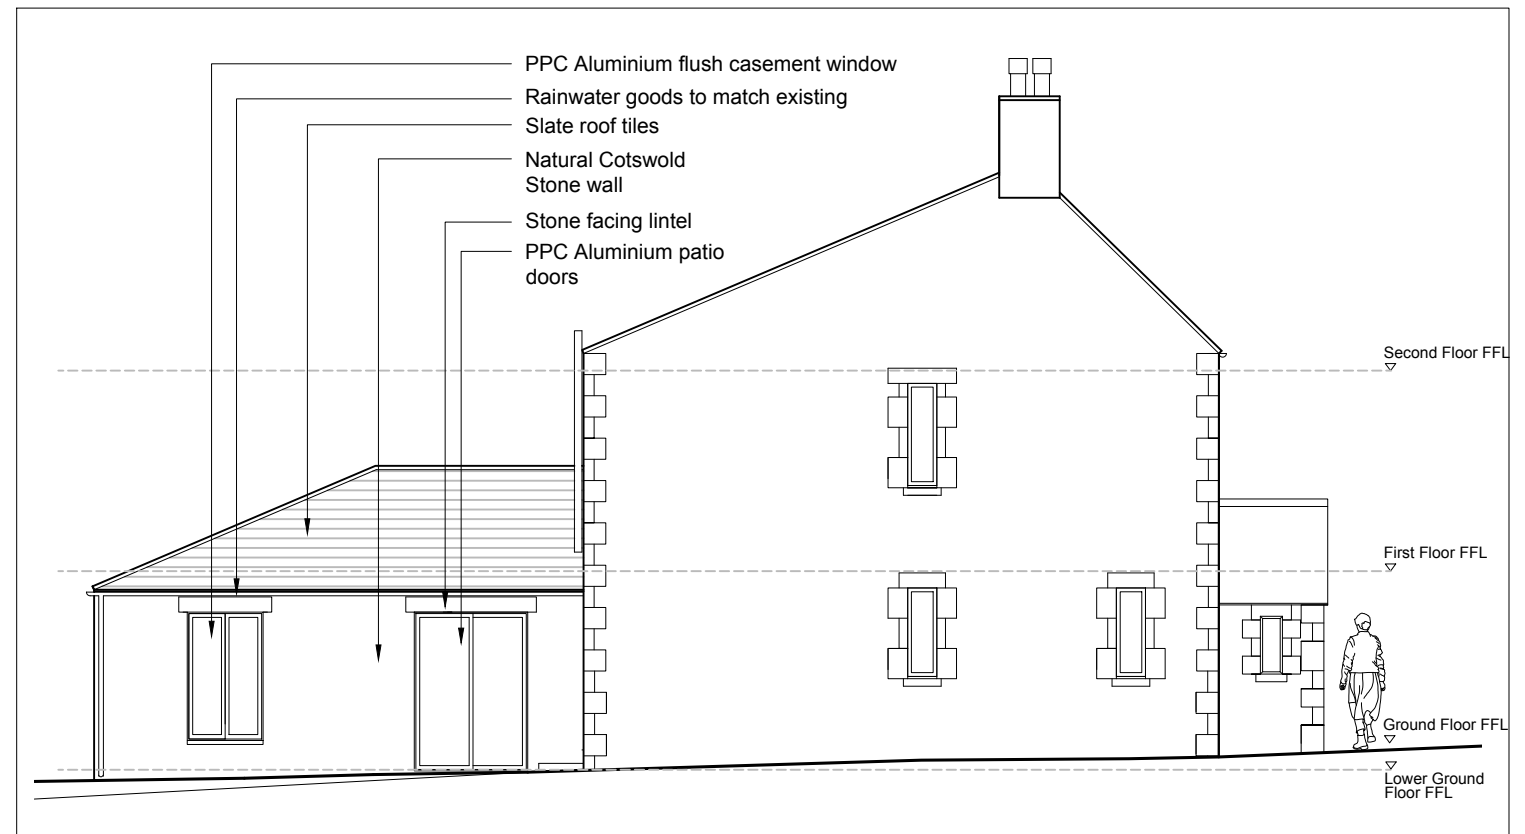

04 South West Elevation (Side)



notes	Key	rev	description	date	<p>9 The Common, Siddington Cirencester, GL7 6EY</p> <p>t: 07949 946798 e: info@rixonarchitects.com</p> <p>job title Rivendell, Poulton</p>	<p>RIXON ARCHITECTS</p>	drawing title / location		<p>drawn by JR</p> <p>checked by JR</p> <p>revision B</p>
		-	Issued for Comment	01.02.21			Proposed Elevations		
		A	Issued for Comment	14.06.21			status	scale	
		B	Issued for Comment	24.06.21			PLANNING	1:100 @ A3	
		B	Issued for Planning	07.07.21			project number	drawing number	
			2102	07					