


01 Proposed Ground Plan



02 Proposed Roof Plan

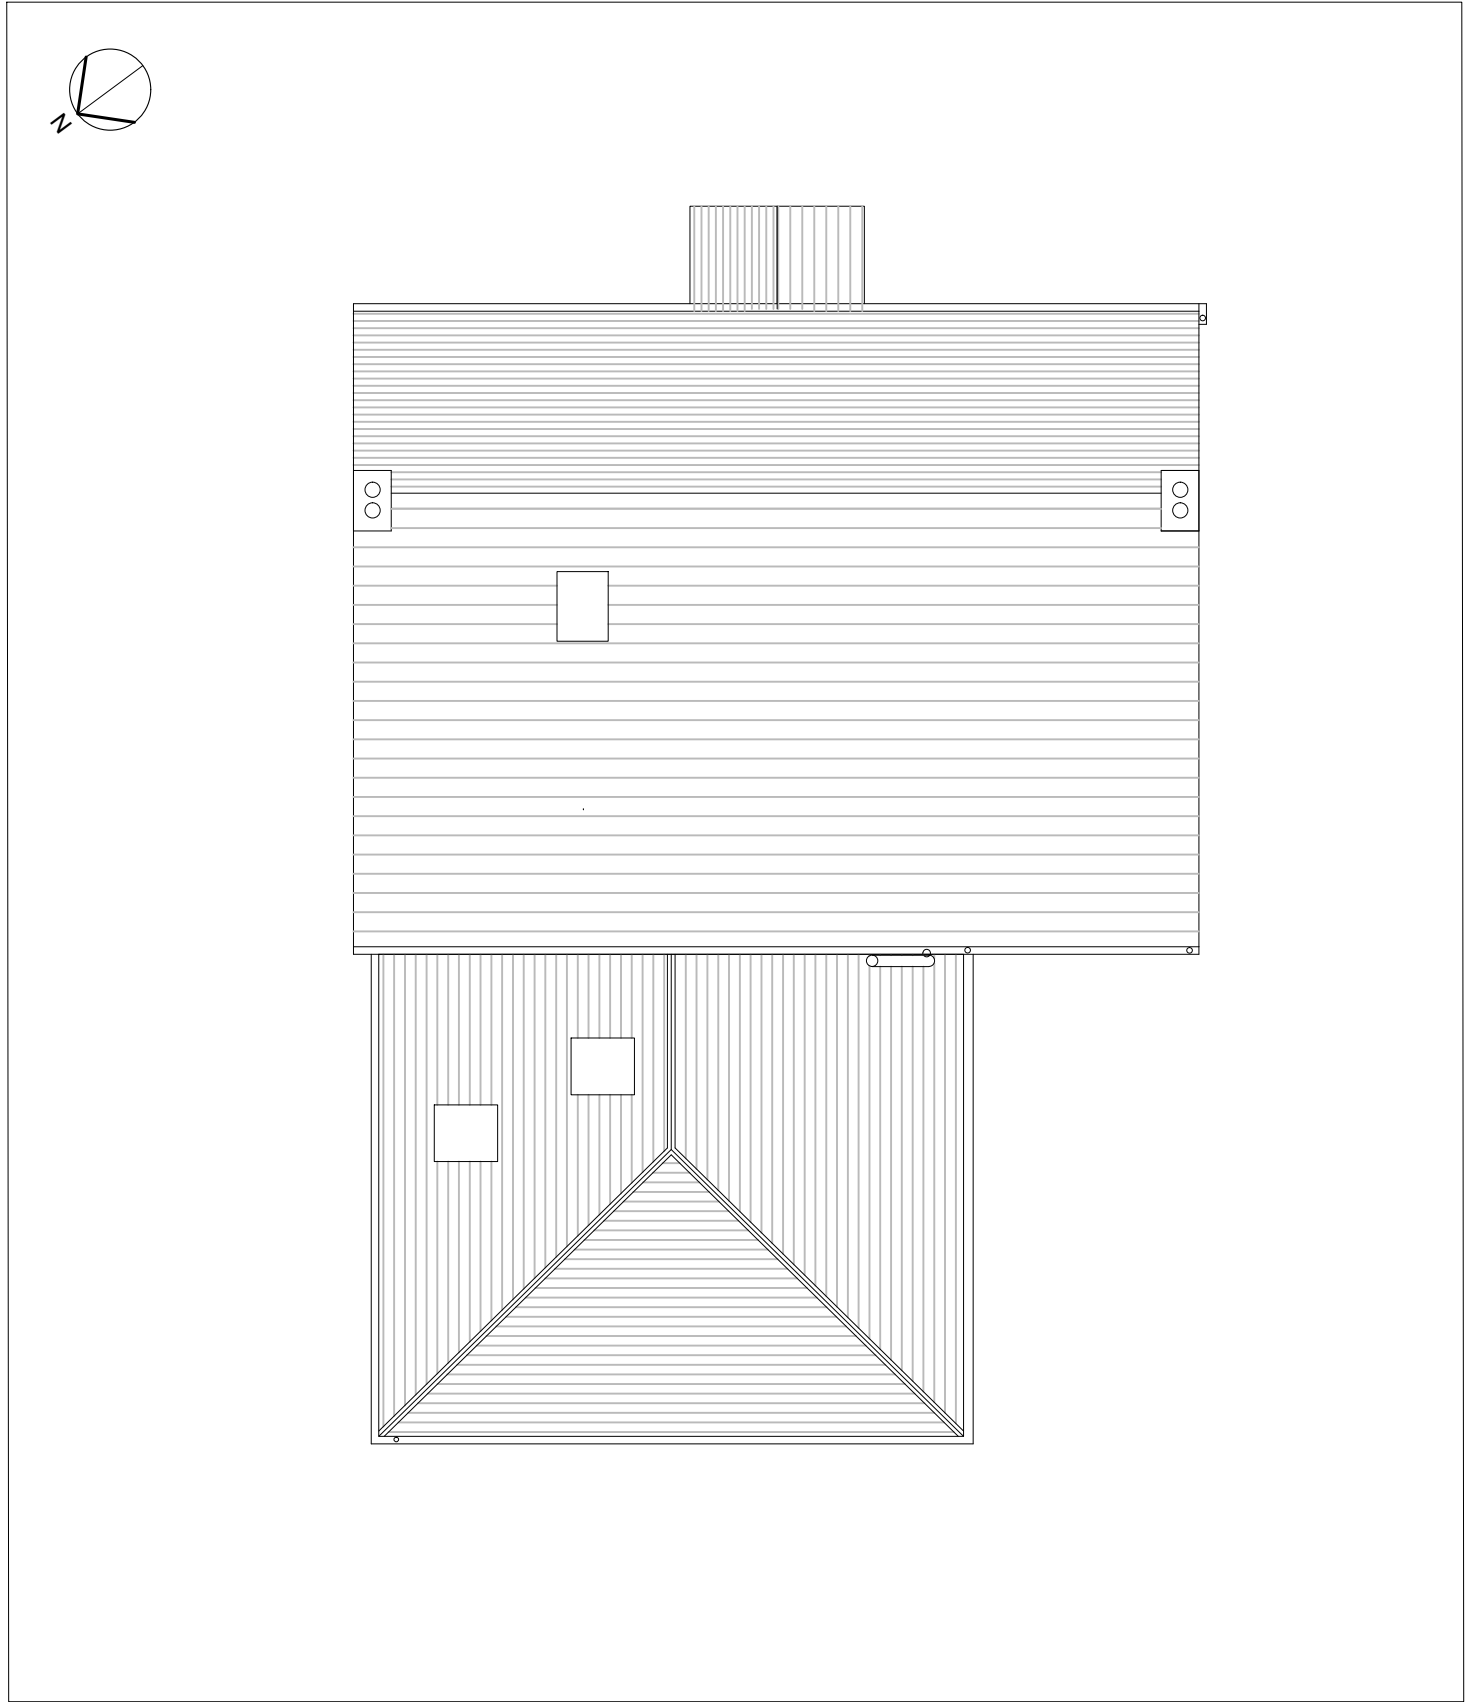

notes	Key	rev	description	date	<p>9 The Common, Siddington Cirencester, GL7 6EY</p> <p>t: 07949 946798 e: info@rixonarchitects.com</p> <p>job title Rivendell, Poulton</p>	<p>RIXON ARCHITECTS</p>	drawing title / location		drawn by JR	
		-	Issued for Comment	01.02.21			Proposed Plans			checked by JR
		A	Issued for Comment	14.06.21			status	scale		
		B	Issued for Comment	24.06.21			PLANNING	1:100 @ A3		
		B	Issued for Comment	07.07.21			project number	drawing number		
			2102	06	revision B					