




Notes
 This drawing is applicable to the concept design and planning application workstages only and is not suitable for construction purposes. No responsibility can be accepted for errors made by others in scaling from this drawing. This drawing and design remain the copyright of Joshua Hovey Architects Ltd and cannot be copied, loaned or disclosed without written agreement in accordance with our Standard Terms of Business.

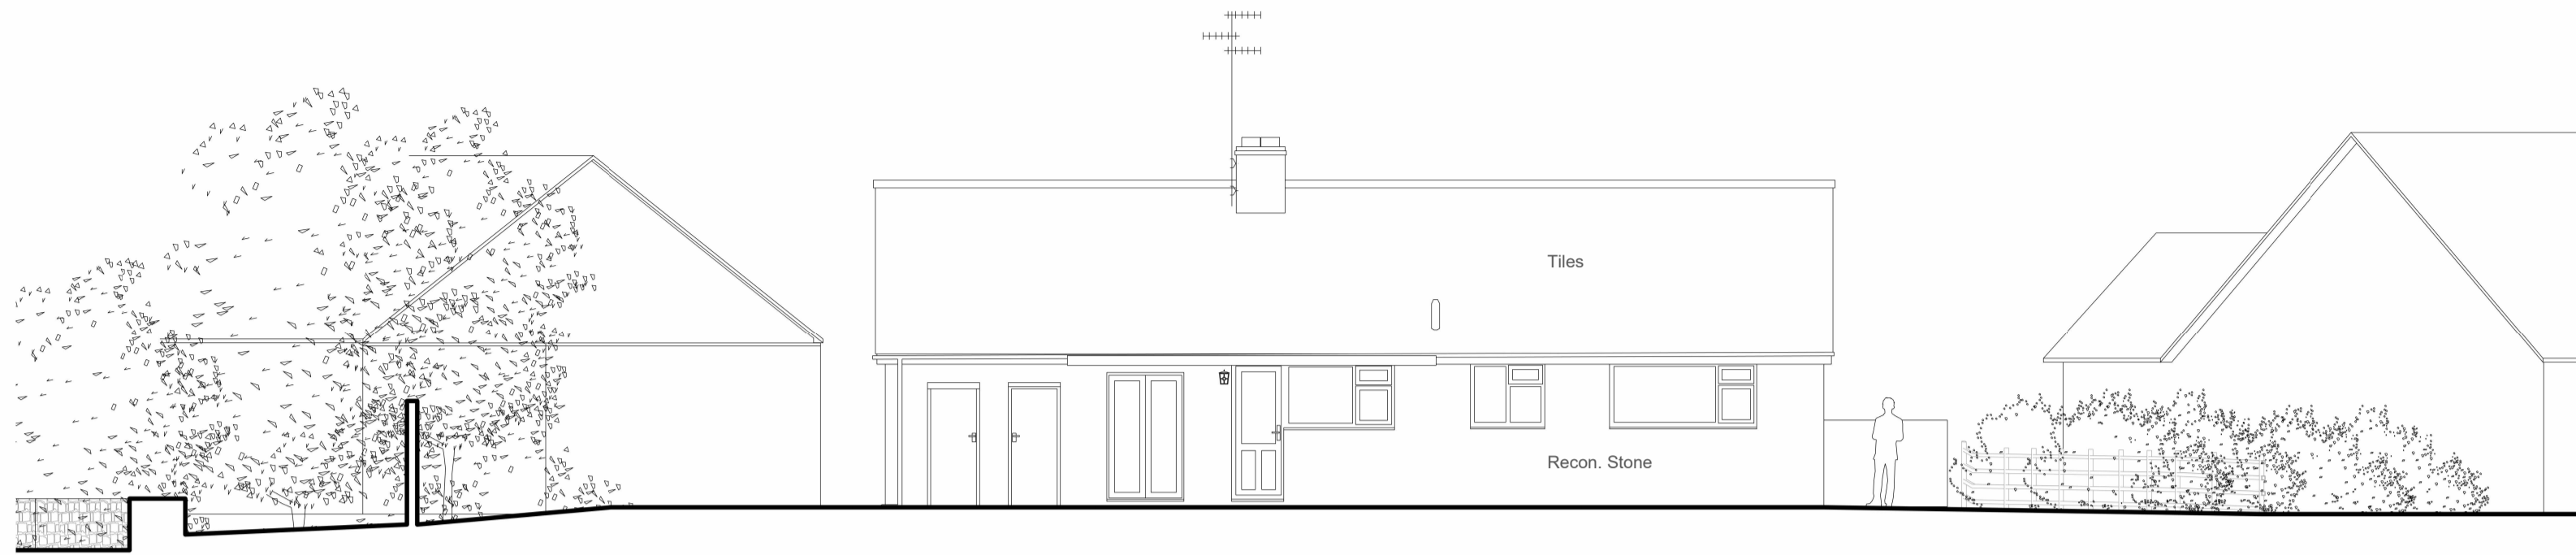


Existing South Elevation
 1 : 100

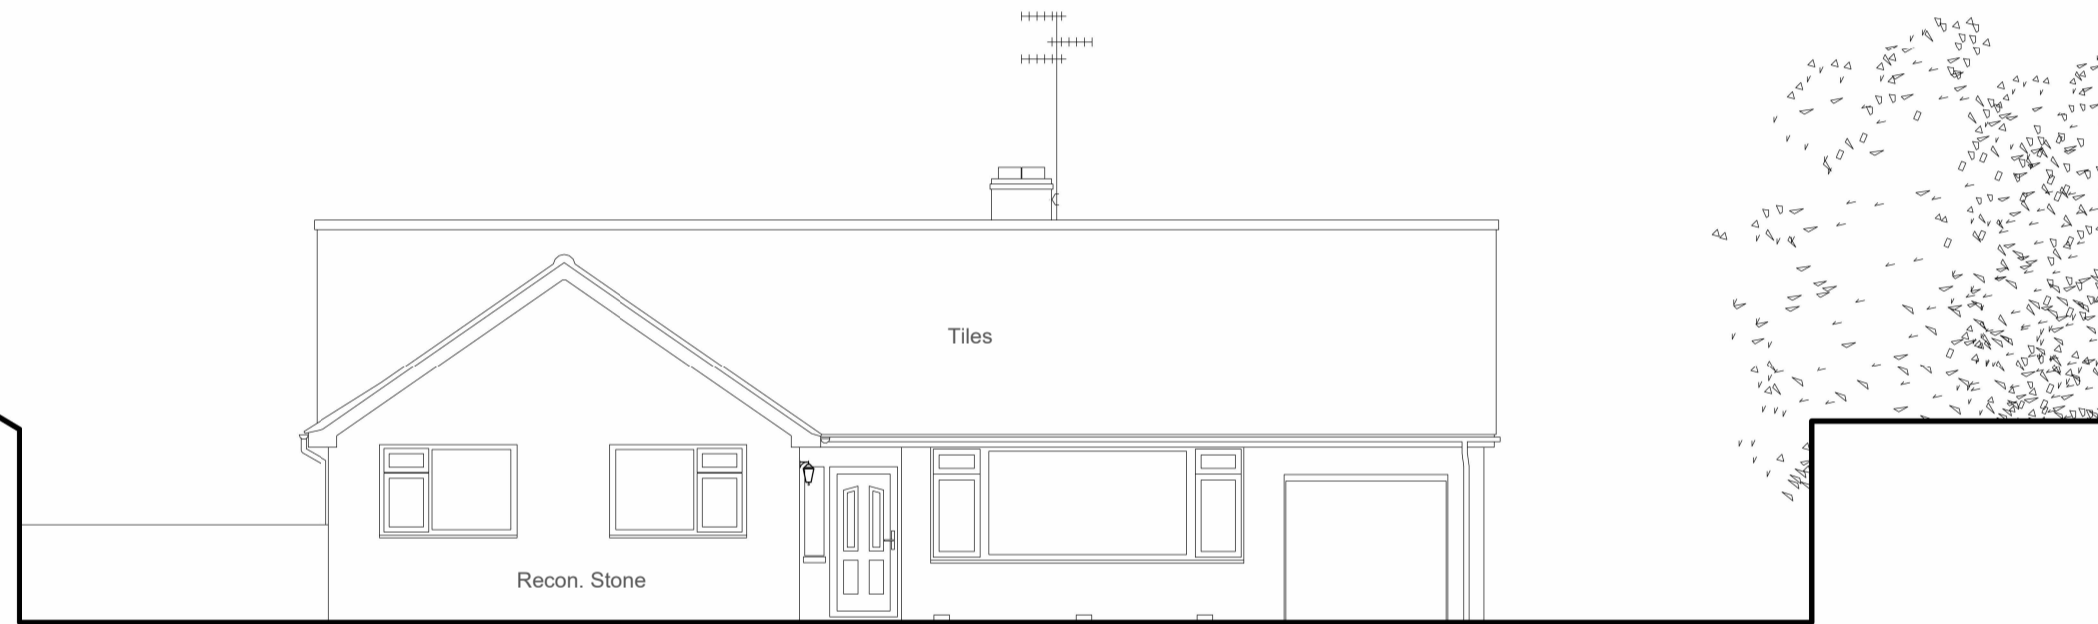

Existing North Elevation
 1 : 100

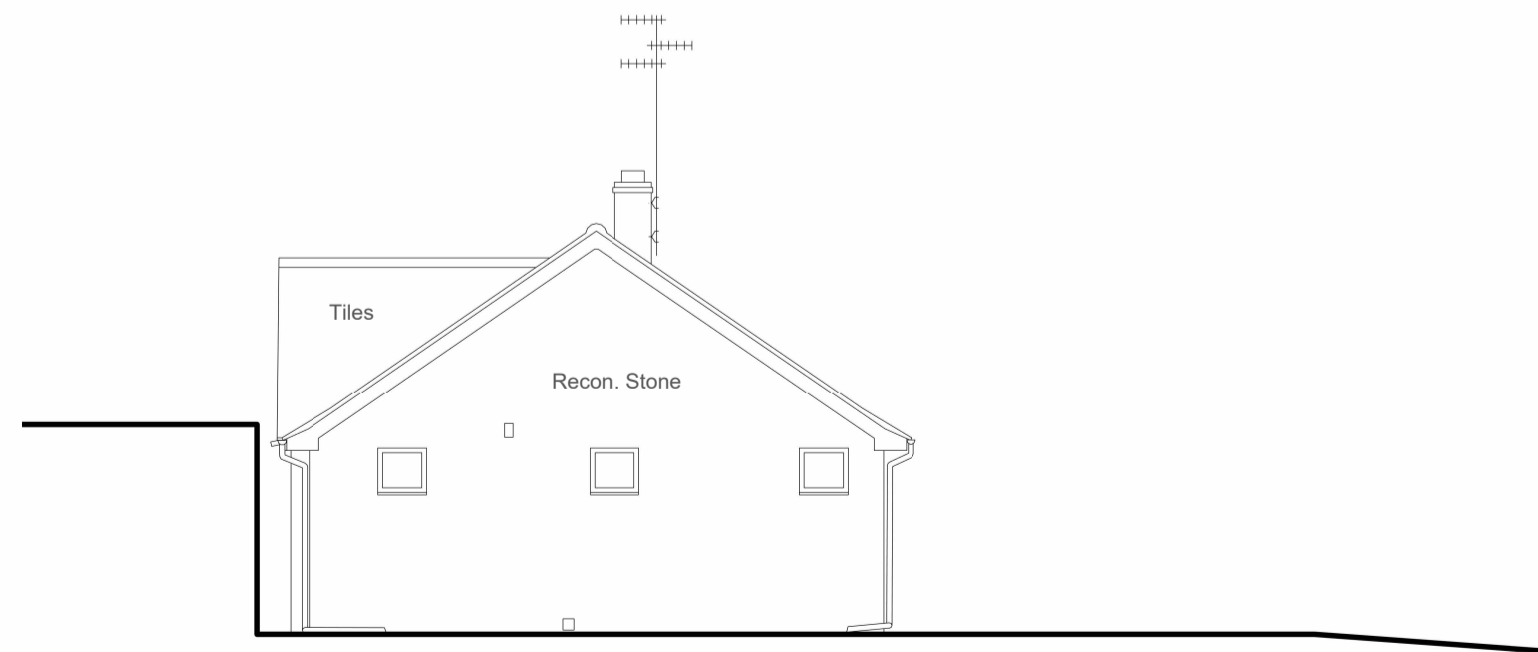

Existing West Elevation
 1 : 100

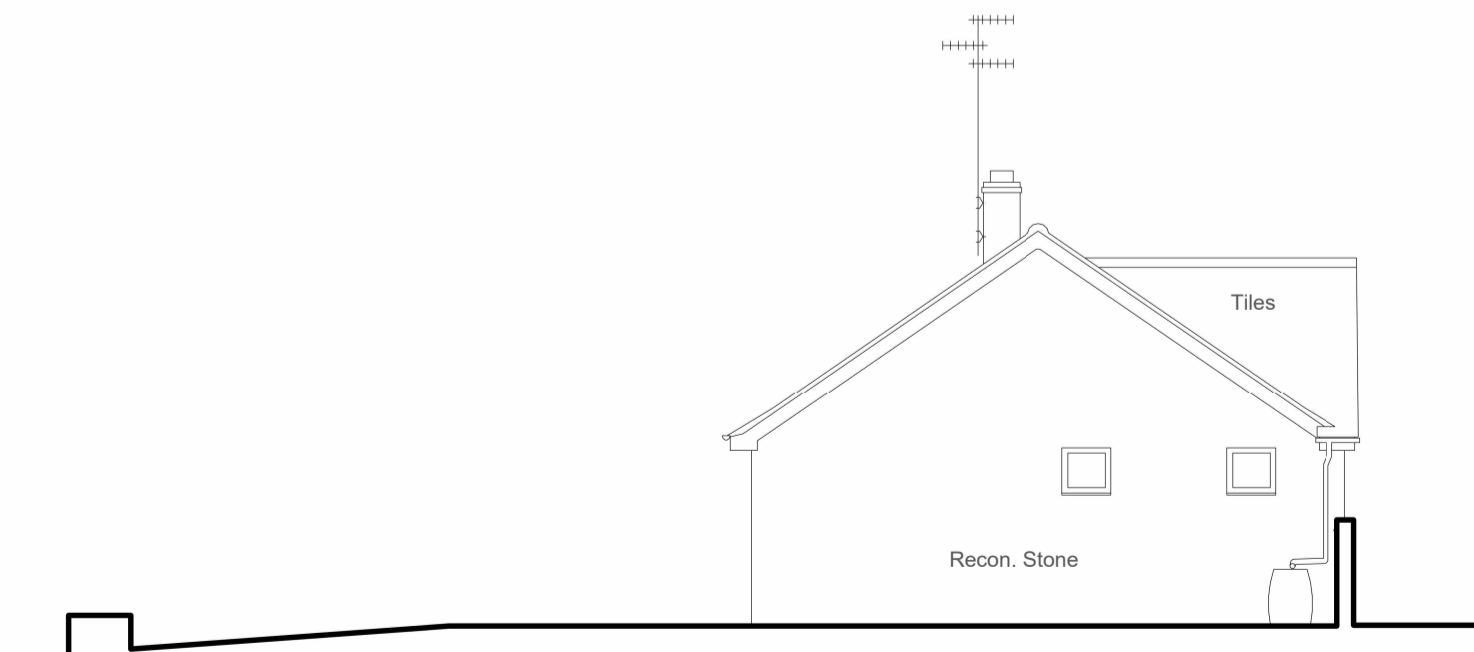

Existing East Elevation
 1 : 100



Scale 1:100 5m



Sheet Status		
Planning Application		
Project Name		
Loft Conversion and Alterations		
Client		
David Ede		
Site		
3 Donkey Field, Ampney Crucis		
Sheet Title		
Existing Elevations		
Scale	Sheet Size	Date
1 : 100	A2	15.07.2021
Project No	Sheet Number	Current Revision
1019	PL-002	Rev A