



Notes
 This drawing is applicable to the concept design and planning application workstages only and is not suitable for construction purposes. No responsibility can be accepted for errors made by others in scaling from this drawing. This drawing and design remain the copyright of Joshua Hovey Architects Ltd and cannot be copied, loaned or disclosed without written agreement in accordance with our Standard Terms of Business.

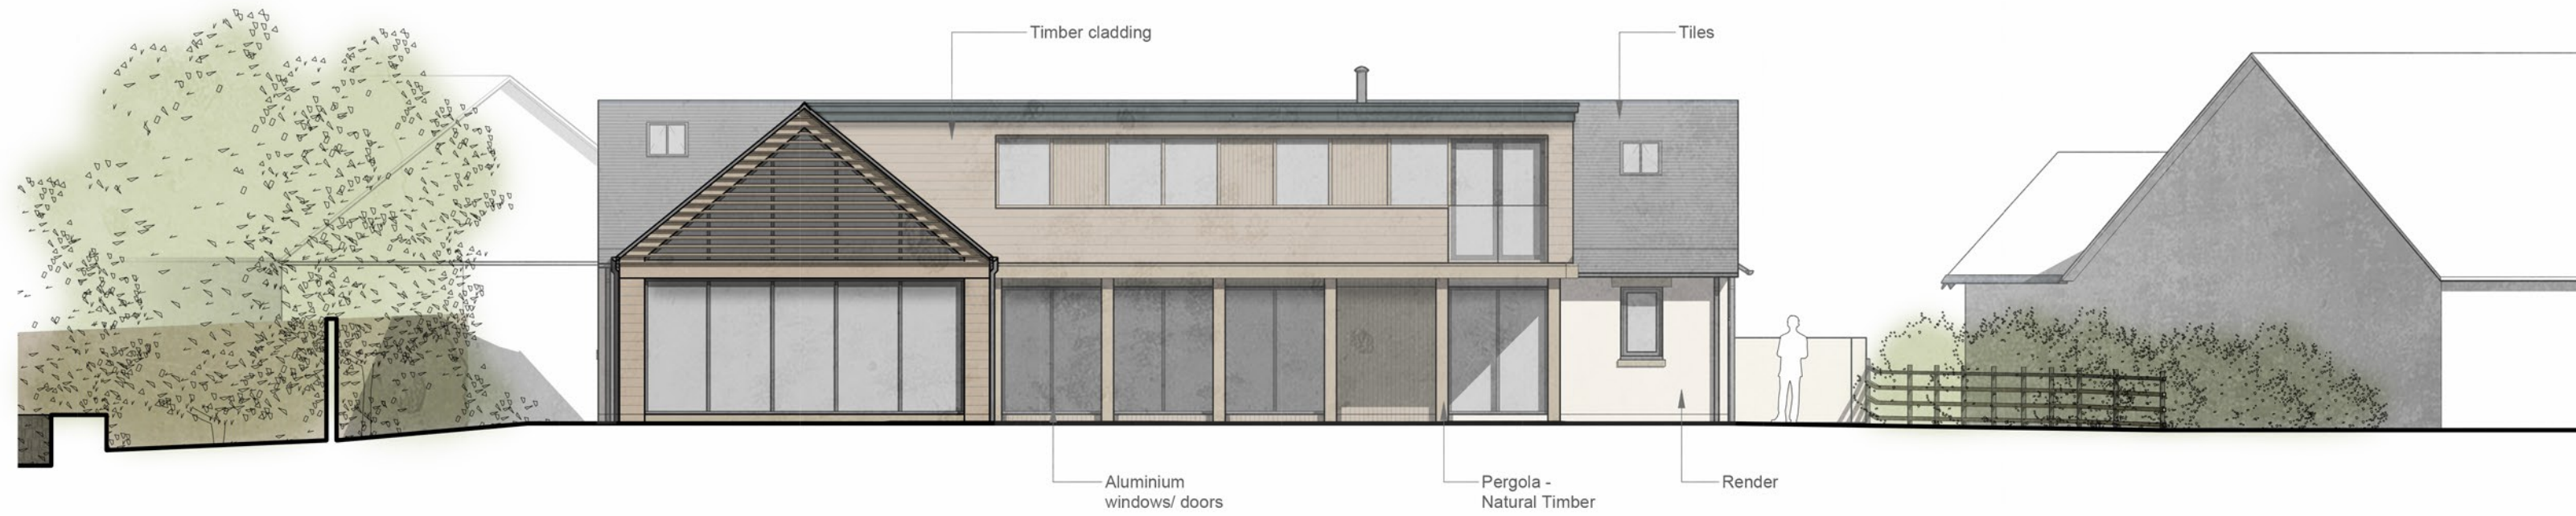


Proposed South Elevation
 1 : 100



Proposed North Elevation
 1 : 100

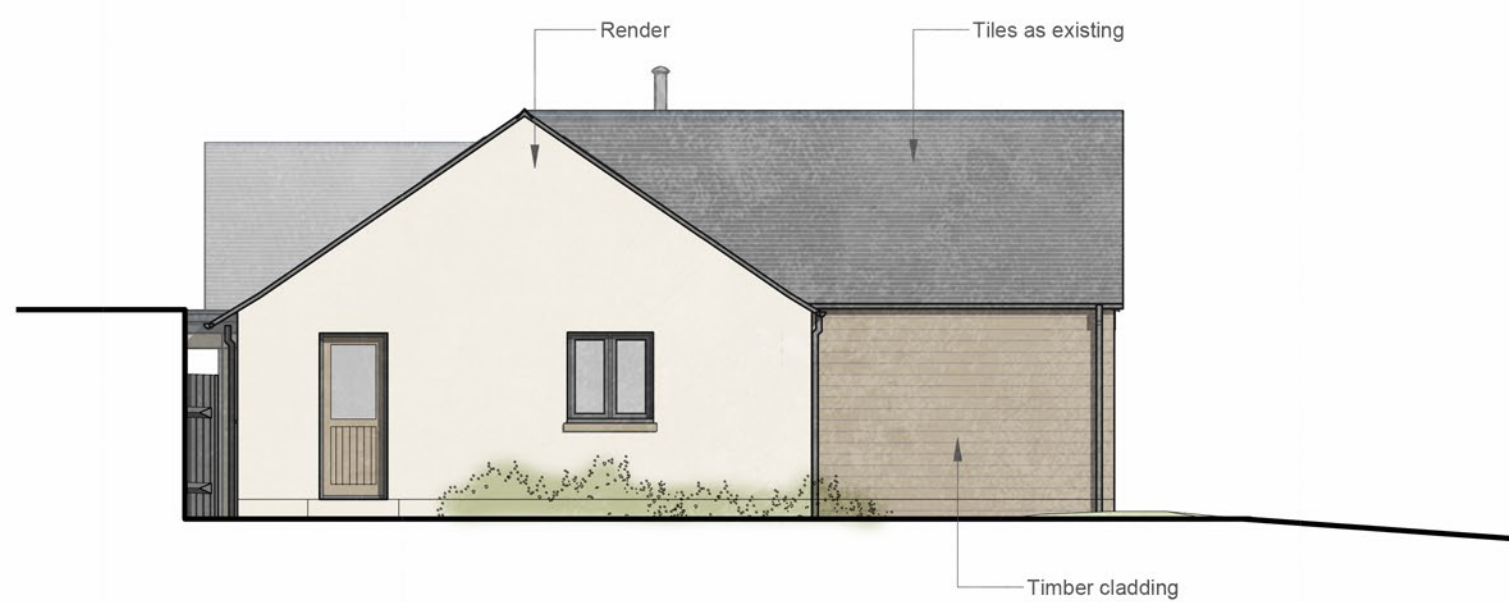

Proposed West Elevation
 1 : 100

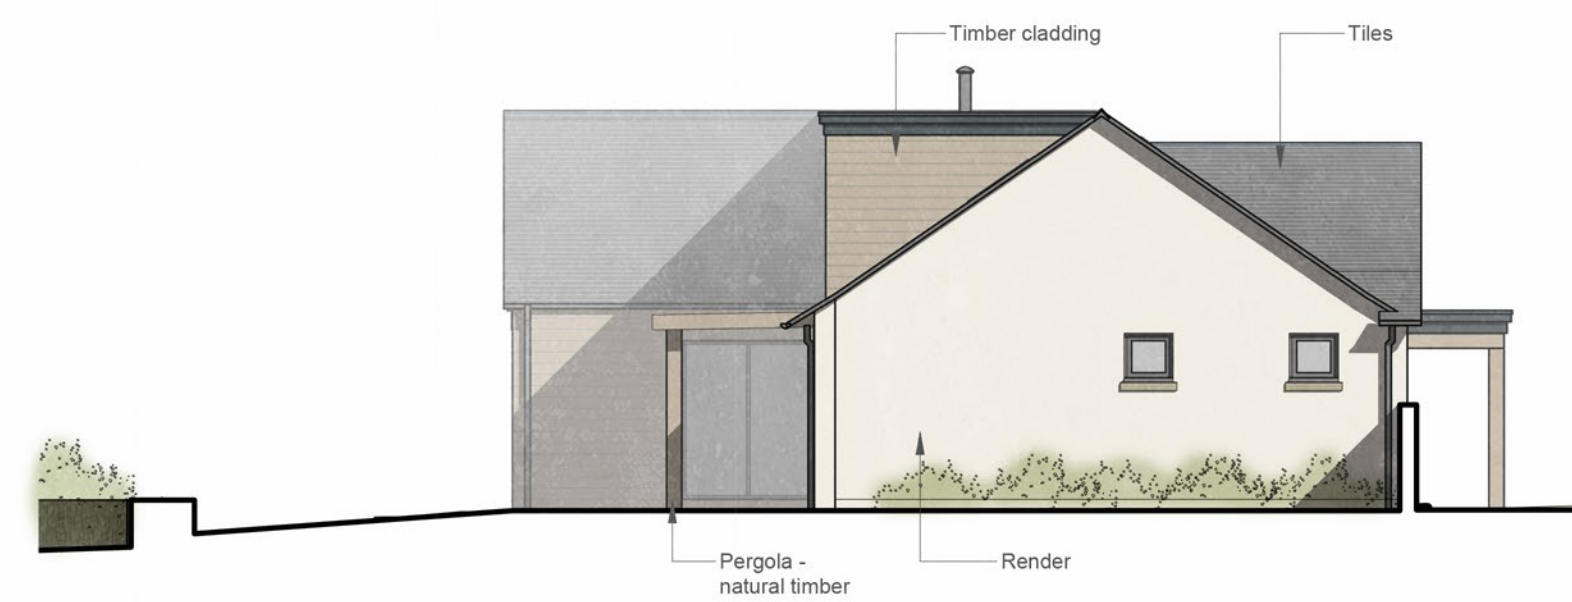

Proposed East Elevation
 1 : 100

Scale 1:100 5m

AUSTEN DAWSON
 DESIGN | BUILD | SURVEY

Sheet Status
 Planning Application

Project Name
 Loft Conversion and Alterations

Client
 David Ede

Site
 3 Donkey Field, Ampney Crucis

Sheet Title
Proposed Elevations

Scale	Sheet Size	Date
1 : 100	A2	15.07.2021

Project No.	Sheet Number	Current Revision
1019	PL-003	Rev A