



- Existing Structure
- Break in Existing Structure
- New Wall [plan only]
- New Roof
- New Brick Wall
- New Windows

NOTE: ALL DIMENSIONS TO BE CHECKED ON SITE

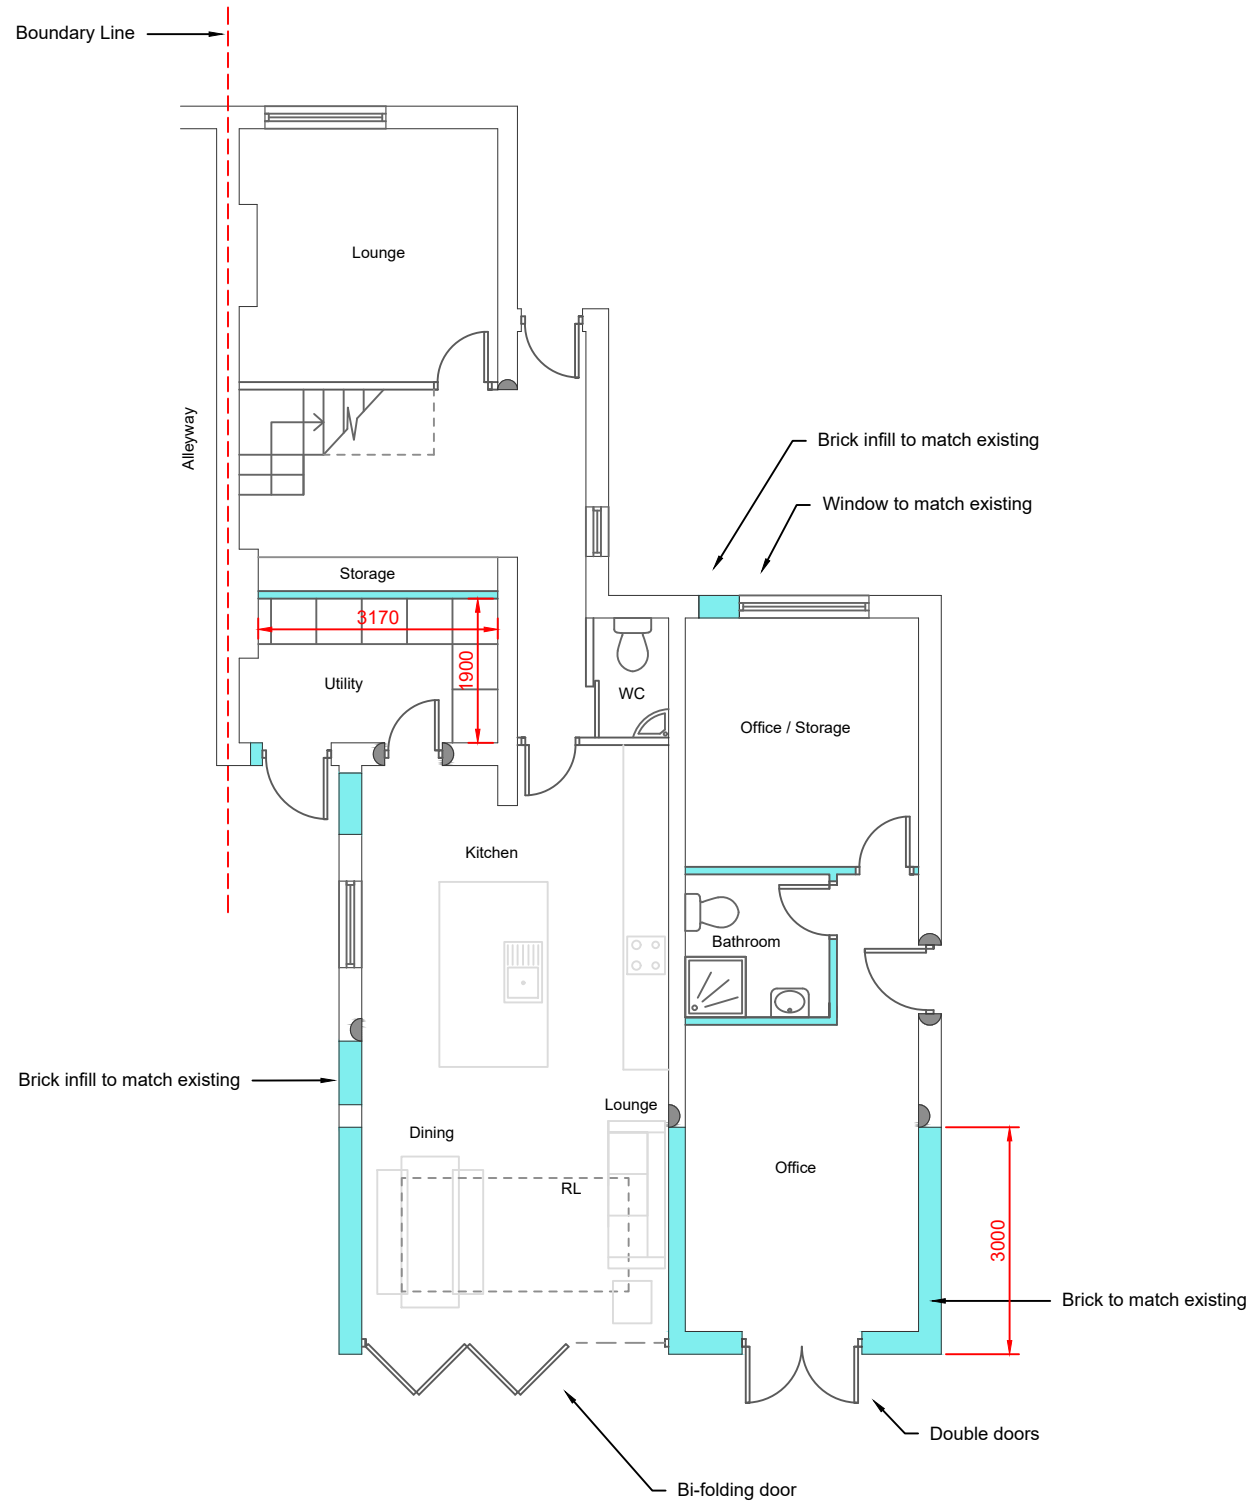


Proposed Ground Floor Plan

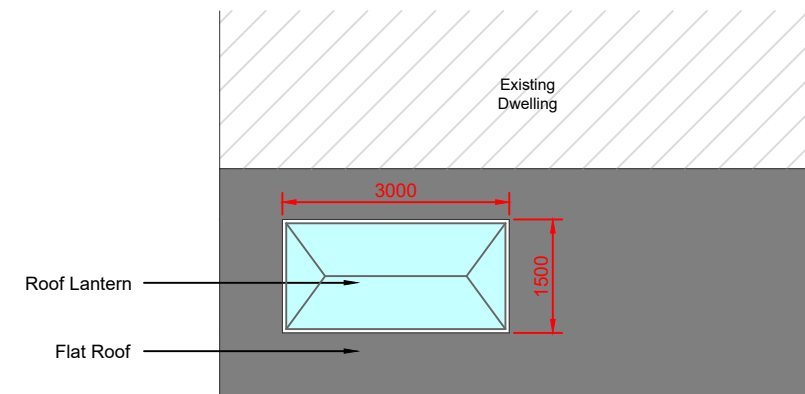

Proposed Roof Plan

Scale 1:100

 

THIS DRAWING IS COPYRIGHT  
ALL DIMENSIONS TO BE CHECKED ON SITE  
DO NOT DIMENSION FROM THIS DRAWING

Rev	Date	Description

**QN Design**

52 West Street, Enderby	Drawing P03	Rev -
Proposed Plans	Issue Date 23.04.2021	Scale 1:100@A3
PLANNING APPLICATION ONLY	Drawn SQ	Checked SQ

