







 
Proposed Front Elevation

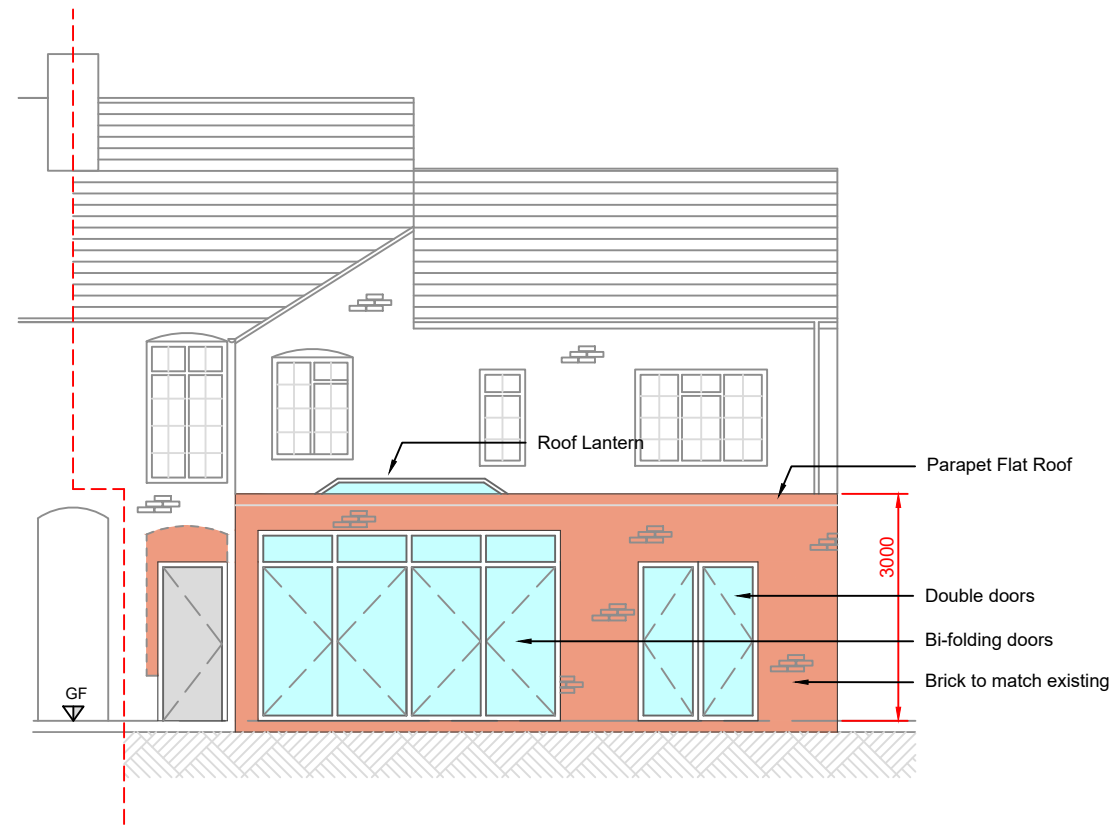

Proposed Rear Elevation




Proposed Side Elevation

-  Existing Structure
-  Break in Existing Structure
-  New Wall [plan only]
-  New Roof
-  New Brick Wall
-  New Windows

NOTE: ALL DIMENSIONS TO BE CHECKED ON SITE

Scale 1:100

 

THIS DRAWING IS COPYRIGHT
ALL DIMENSIONS TO BE CHECKED ON SITE
DO NOT DIMENSION FROM THIS DRAWING

Rev	Date	Description

QN Design

52 West Street, Enderby	Drawing P04	Rev -
Proposed Elevations	Issue Date 23.04.2021	Scale 1:100@A3
PLANNING APPLICATION ONLY	Drawn SQ	Checked SQ