


IMPORTANT

- © This drawing is copyright and remains the property of this practice
- Do not scale this drawing
- All dimensions to be checked on site
- Positions of existing services to be confirmed prior to proceeding

KEY TO MATERIALS:

- 1 Flat Roof: GRP liquid applied system
- 2 Glazed lantern to Client's spec
- 3 uPVC Rainwater goods and fascia; Colour: White to match
- 4 Facing brickwork to match
- 5 Bi-fold doors: PPC aluminium, Colour: TBC

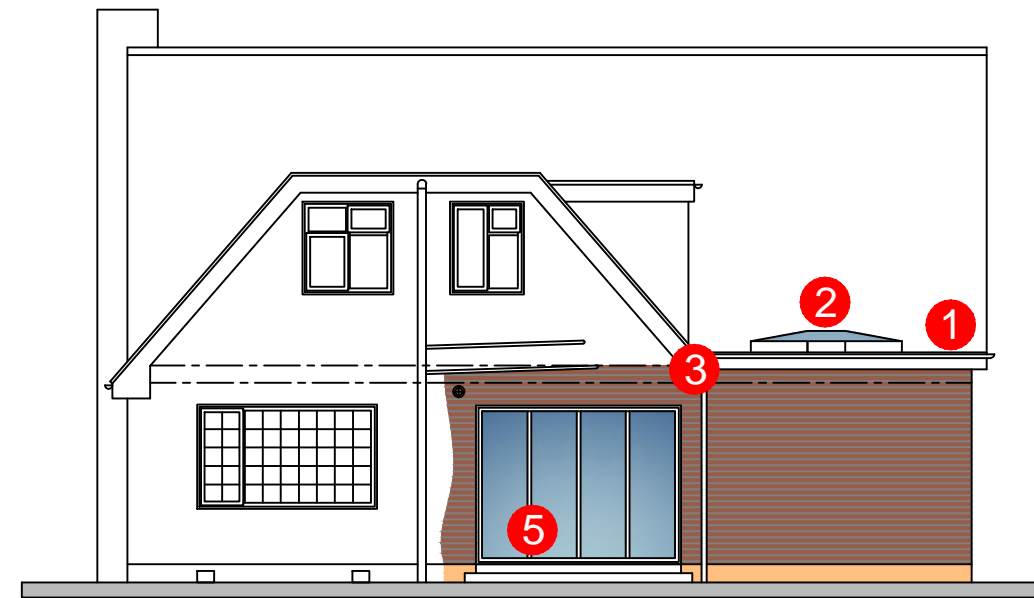


NORTH ELEVATION

SCALE 1:100





WEST ELEVATION

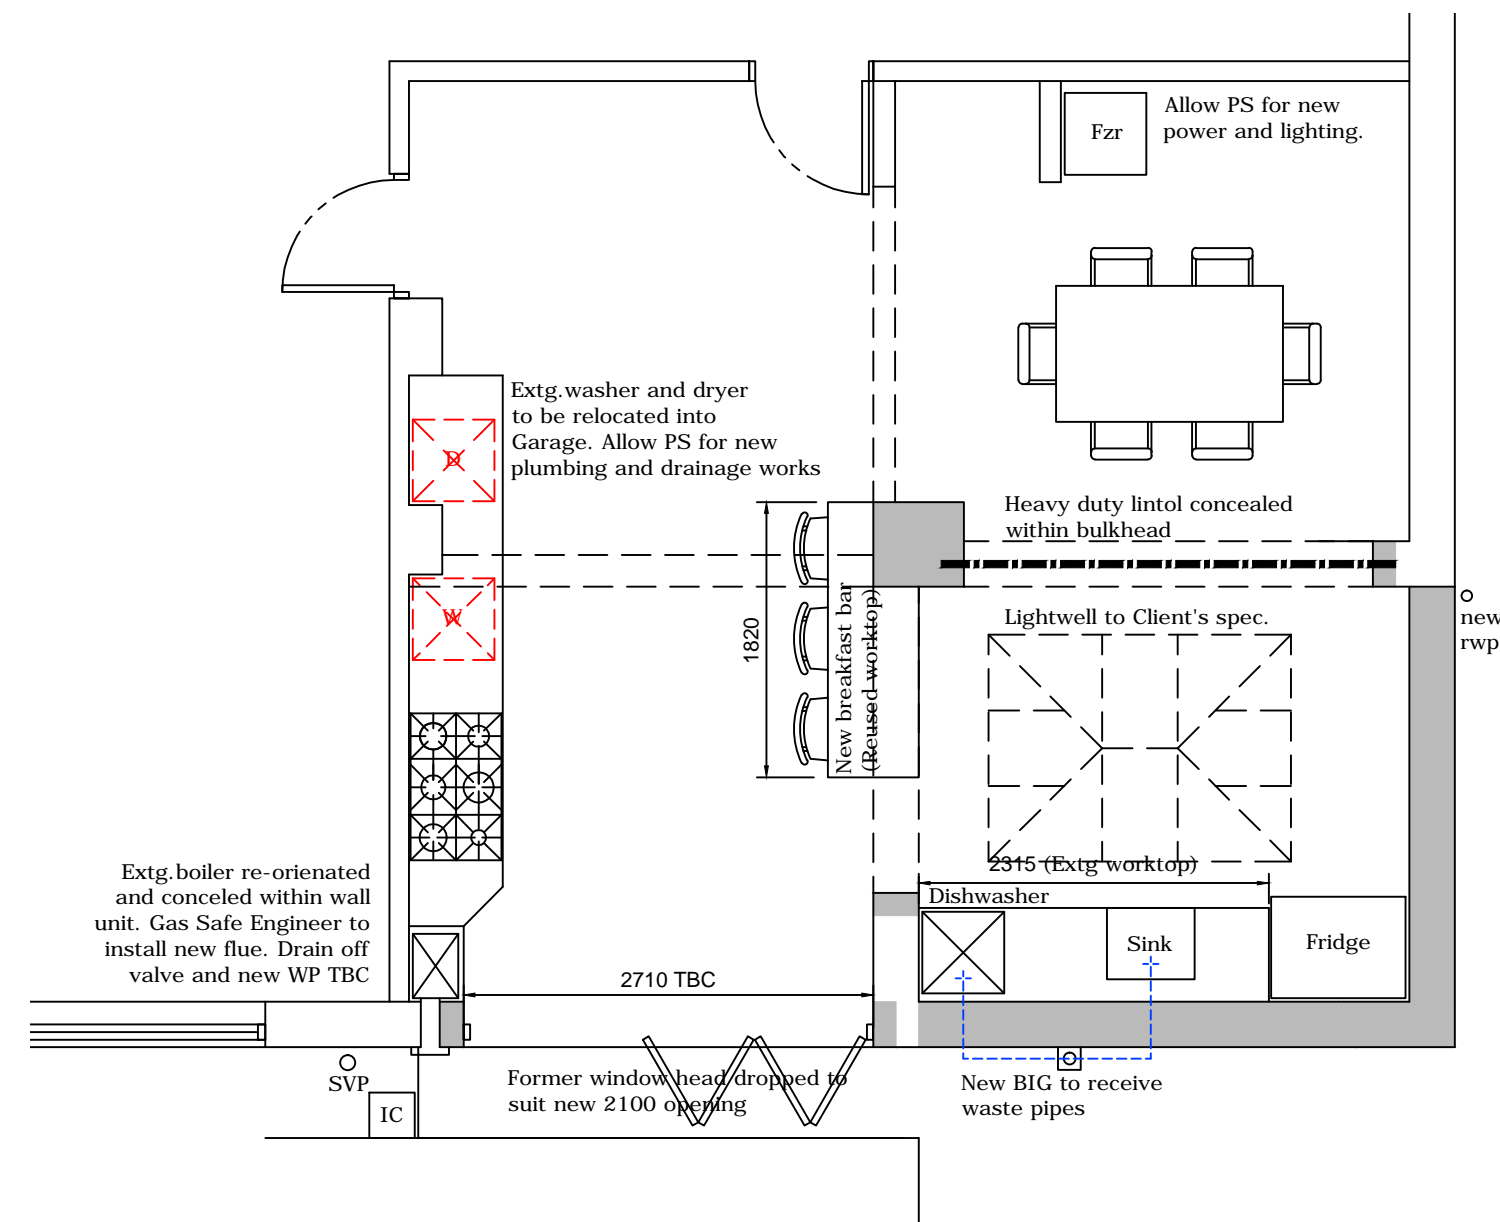

GROUND FLOOR PLAN - LAYOUT 01

SCALE 1:50

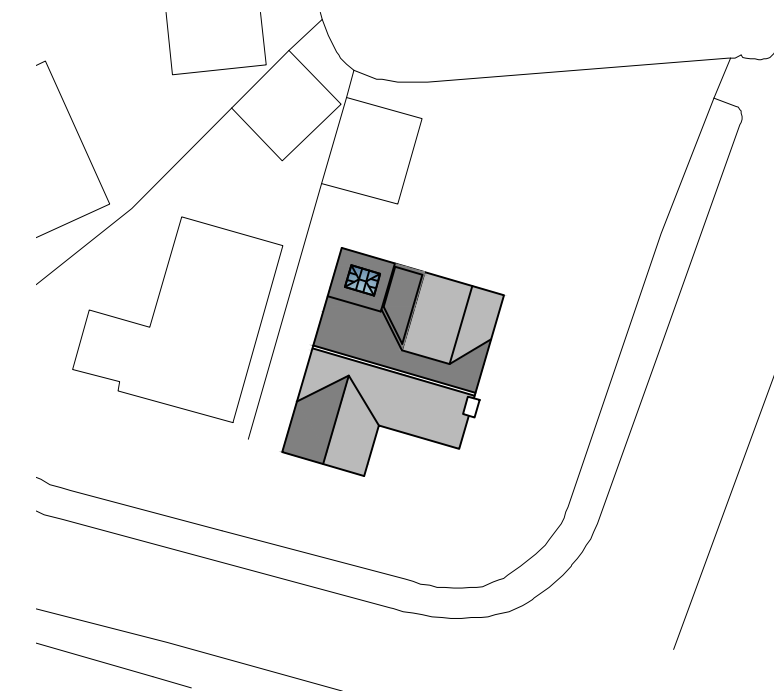 


SITE PLAN

SCALE 1:500



REVISION	DATE	DESCRIPTION
S2	21.07.21	Scheme Design
S1	27.05.21	Scheme Design

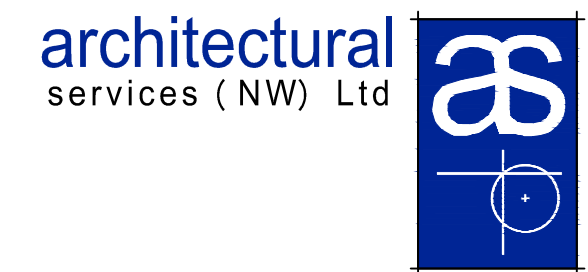

CLIENT
Mr & Mrs Roberts

PROJECT
2 Village Way
Bispham, FY2 0AH

DRAWING TITLE
Partial Floor Plan & Elevations
as PROPOSED

SCALE	DATE	DRAWN	CHECKED
Shown@A1	May'21	DT	

DRG NO.	REVISION
1933.02	S2