



NOTES
 1 THIS DRAWING IS PROTECTED UNDER COPYRIGHT AND IT SHALL NOT BE REPRODUCED IN WHOLE OR PART WITHOUT PRIOR EXPRESS PERMISSION OF ARCHITECTS PLUS
 2 DO NOT SCALE DIMENSIONS OF THIS DRAWING CHECK ALL DIMENSIONS ON SITE BEFORE FABRICATION ALL DISCREPANCIES TO BE REPORTED TO THE ARCHITECT
 3 ALL MATERIALS AND WORKMANSHIP TO BE IN ACCORDANCE WITH ALL CURRENT BRITISH STANDARDS AND CODES OF PRACTICE / STATUTORY AUTHORITY AND MANUFACTURERS RECOMMENDATIONS AND SPECIFICATIONS

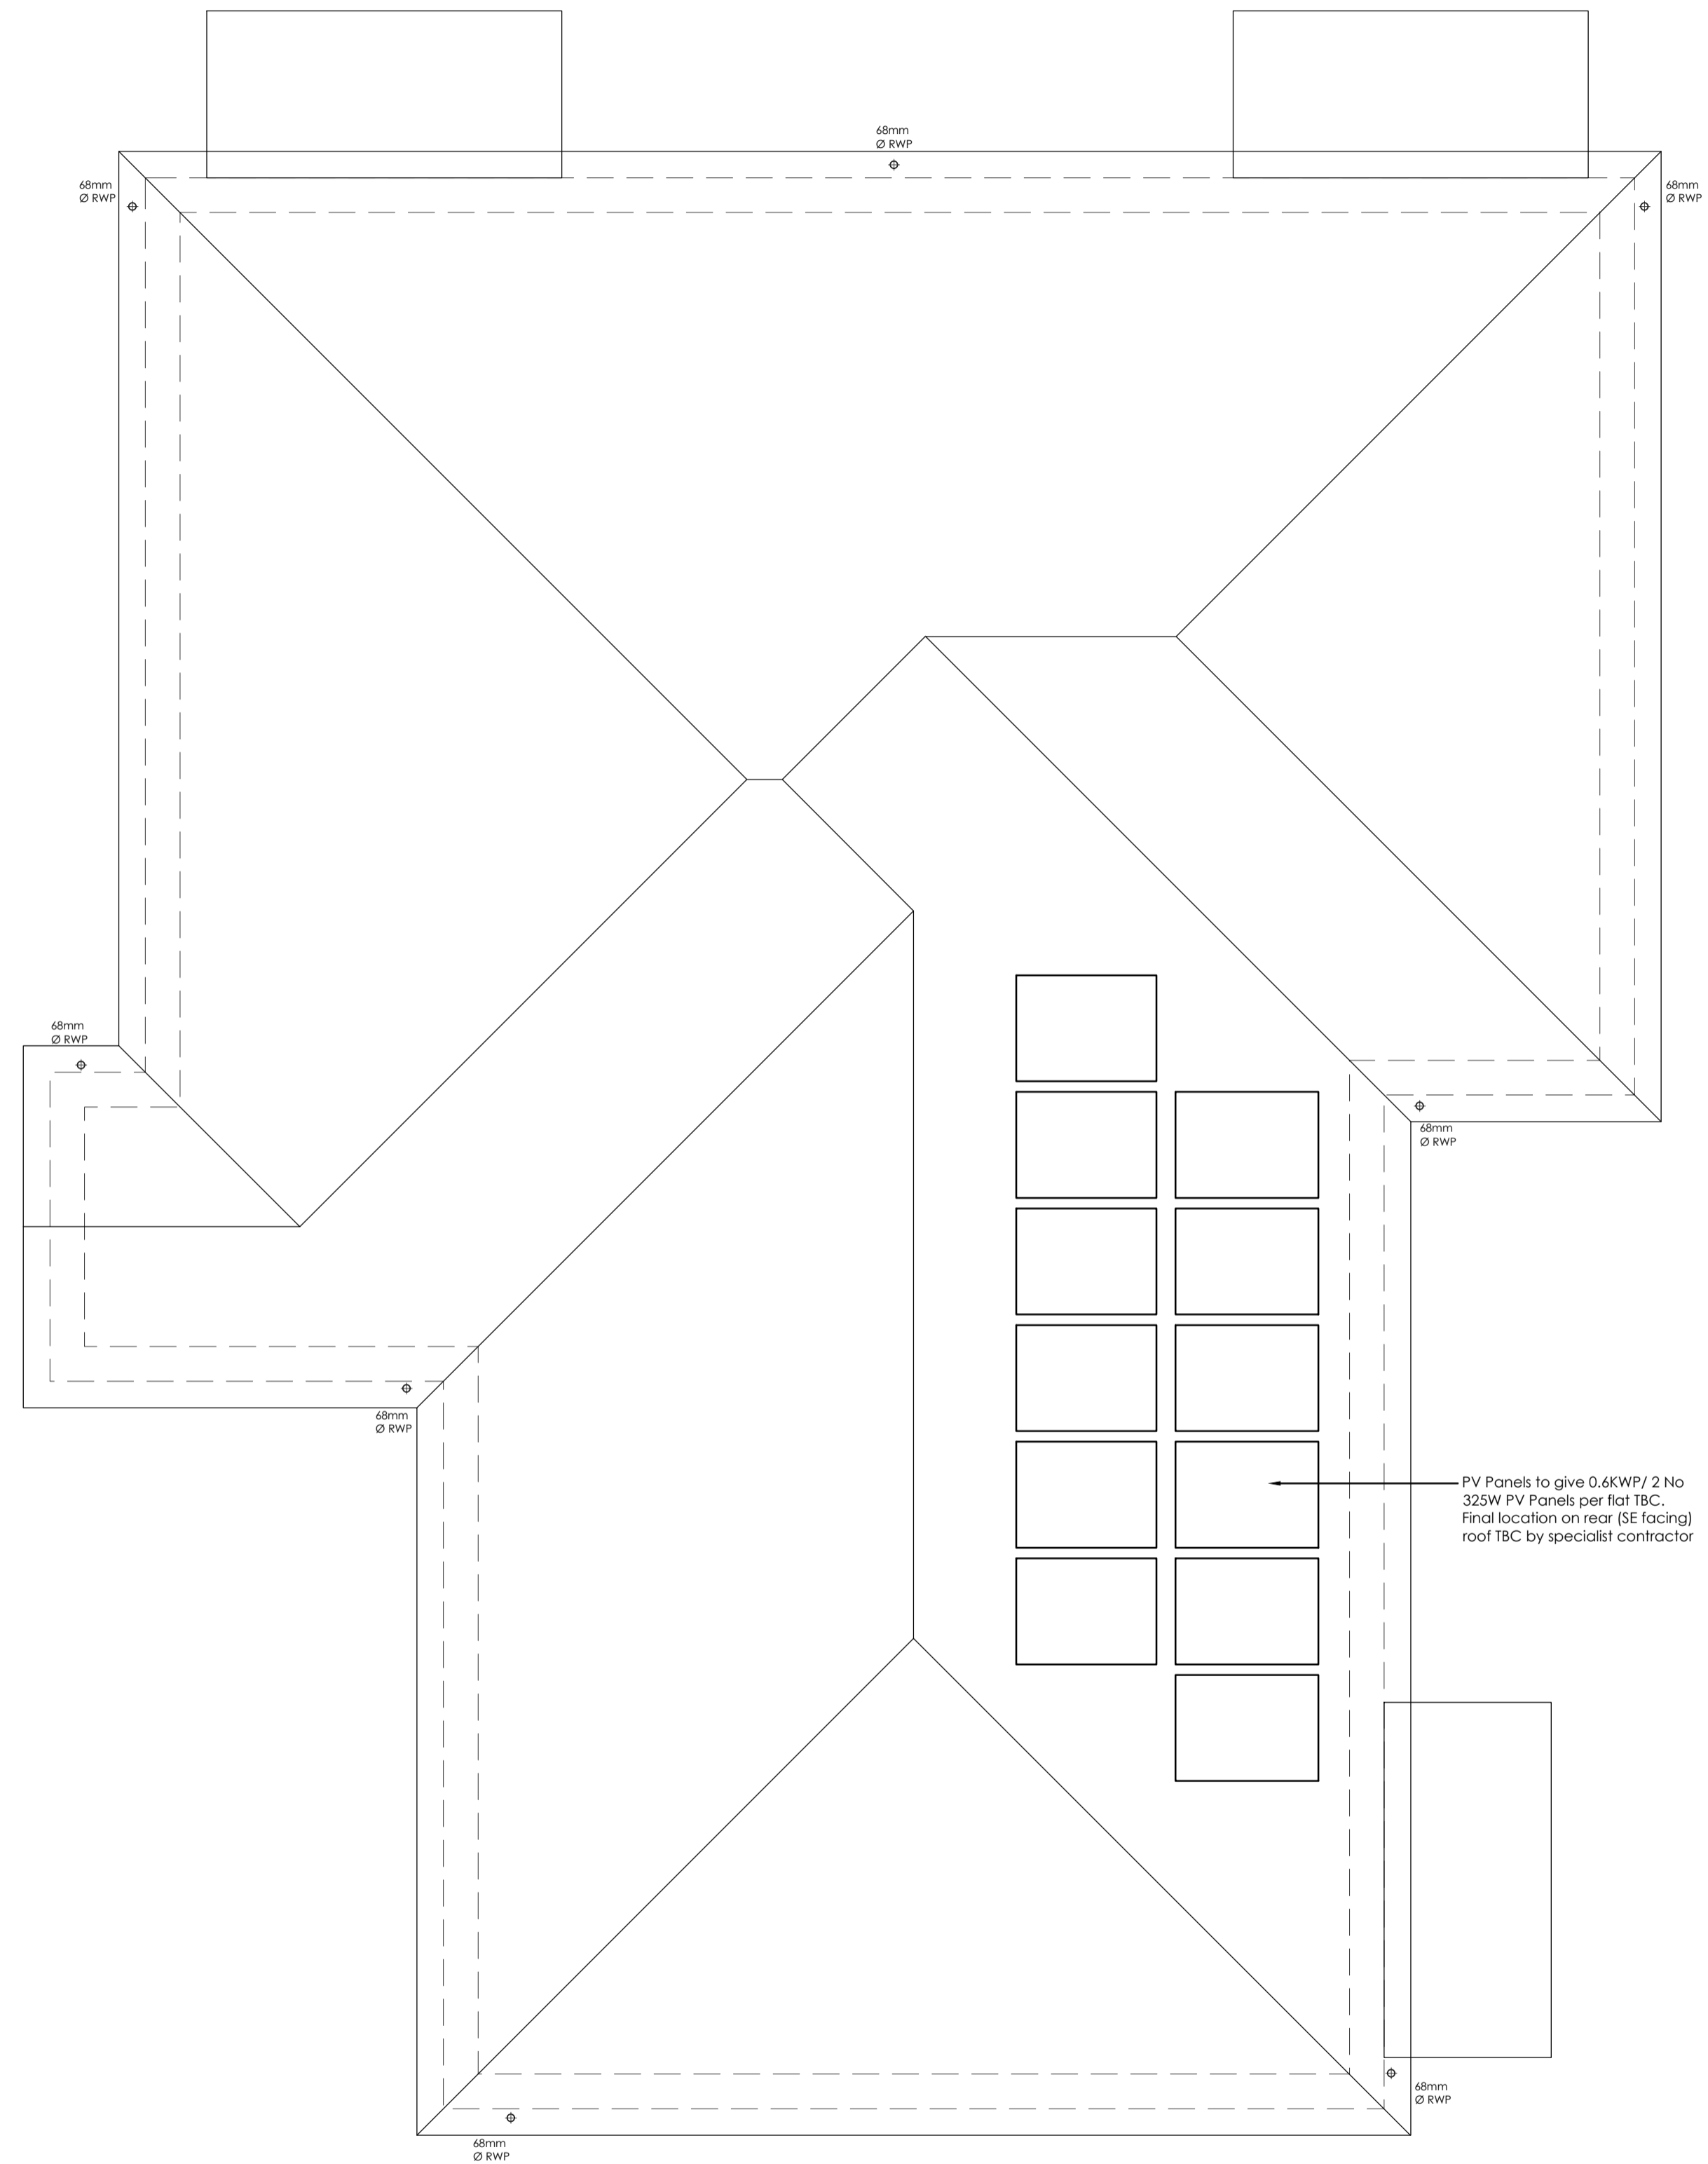

ROOF PLAN

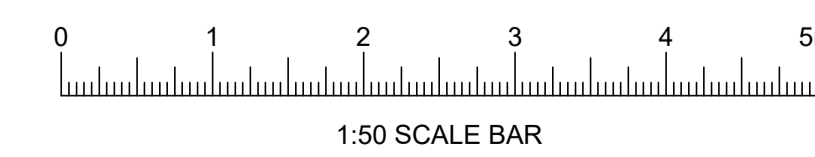

MMA	MMA Planning Issue	16-06-21	
REV		DATE	CHKD
			
2nd Floor, The Grange, Market Square Westerham, Kent, TN16 1HB T: +44 (0)1959 561078 F: +44 (0)1732 448118 E: office@architects-plus.co.uk W: www.architects-plus.co.uk			
D - design	PL - planning	PT - pre-tender	
T - tender	P - preliminary		
C - construction	R - record		
Project Garages North Of 40 - 48 Northview SWANLEY BR8 7BQ			
Client West Kent Housing Association			
Drawing Proposed Roof Plan			
Date	Cad Ref	Drm	Chkd
02-2021	21297/Northview	DC	CB
Scale	Drawing No	Rev	
1:50 @A1	0032/Architect/NV/23	MMA	