


FRONT ELEVATION

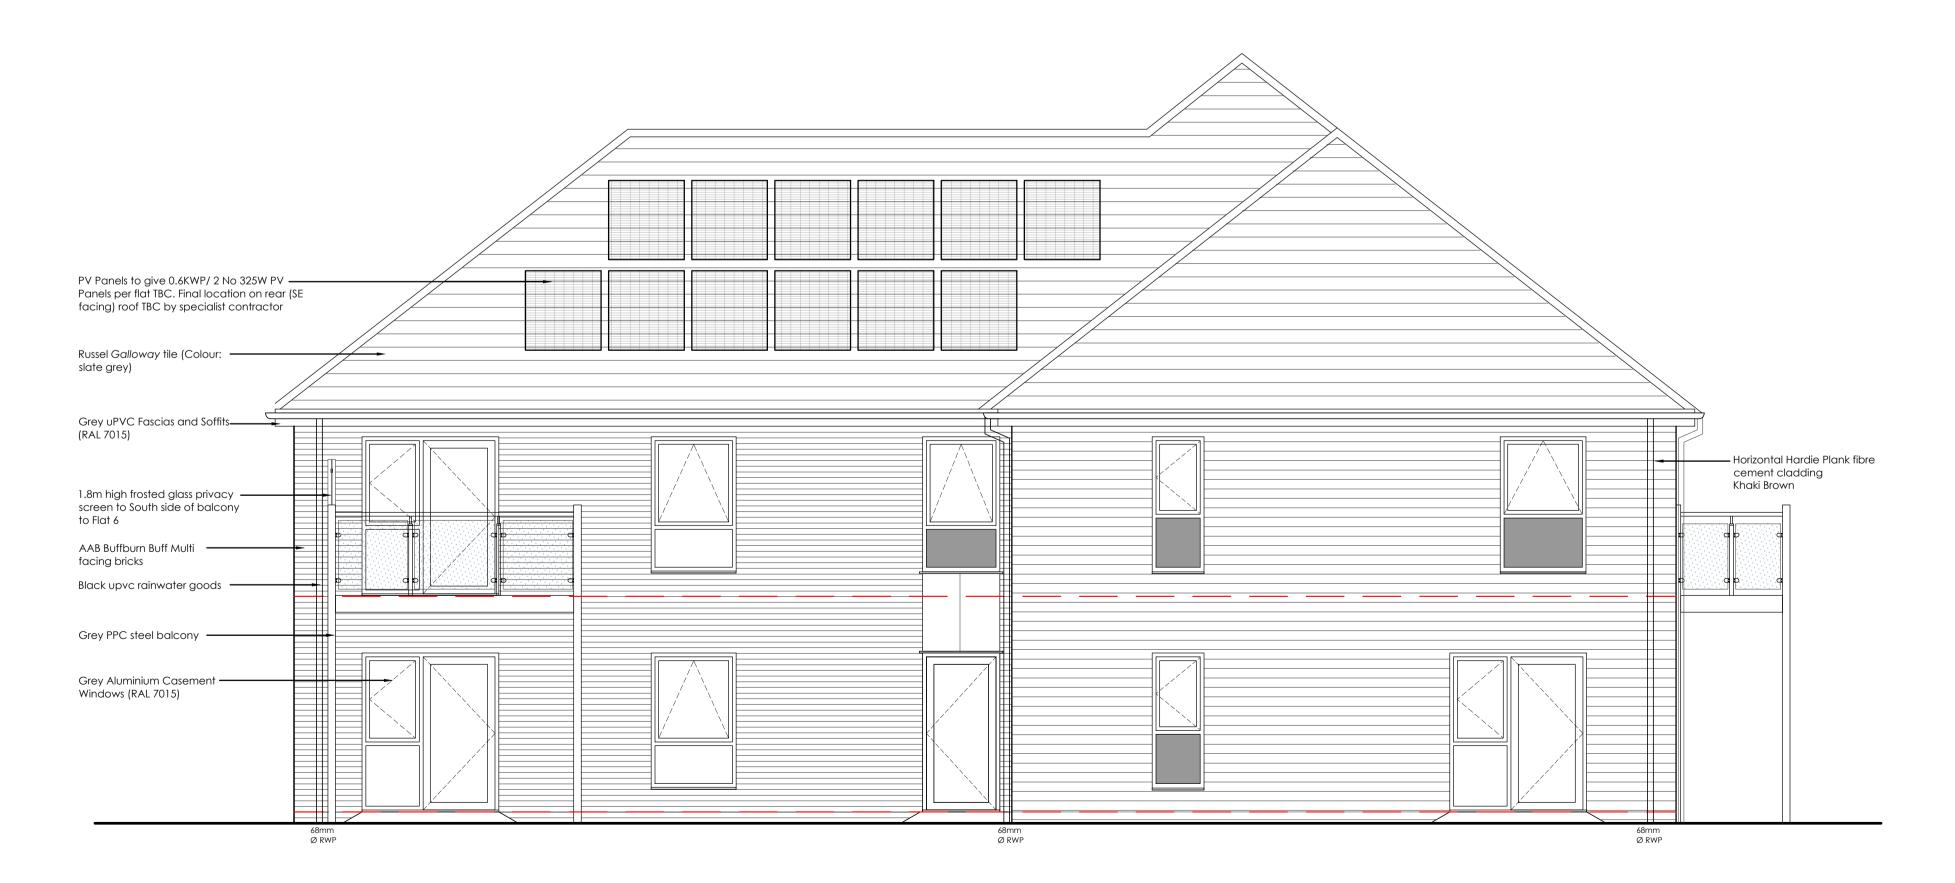

REAR ELEVATION


1:50 SCALE BAR

NOTES

1 THIS DRAWING IS PROTECTED UNDER COPYRIGHT AND IT SHALL NOT BE REPRODUCED IN WHOLE OR PART WITHOUT PRIOR EXPRESS PERMISSION OF ARCHITECTS PLUS LIMITED

2 DO NOT SCALE DIMENSIONS OFF THIS DRAWING CHECK ALL DIMENSIONS ON SITE BEFORE FABRICATION ALL DESCREPANCIES TO BE REPORTED TO THE ARCHITECT

3 ALL MATERIALS AND WORKMANSHIP TO BE IN ACCORDANCE WITH ALL CURRENT BRITISH STANDARDSAND CODES OF PRACTICE / STATUTORY AUTHORITY AND MANUFACTURERS RECOMMENDATIONS AND SPECIFICATIONS

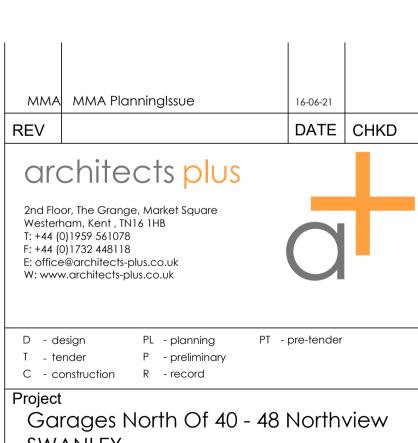

SWANLEY
BR8 7BQ

Client

West Kent Housing Association

	Proposed Front and Rear Elevations			
	Date	Cad Ref	Drn	Chkd
	02-2021	21297/Northview	DC	СВ
	Scale Drawing No		Rev	
	1:50 @A1	:50 @A1 0032/Architect/NV/31		MMA