


Ground mounted photovoltaic solar panels

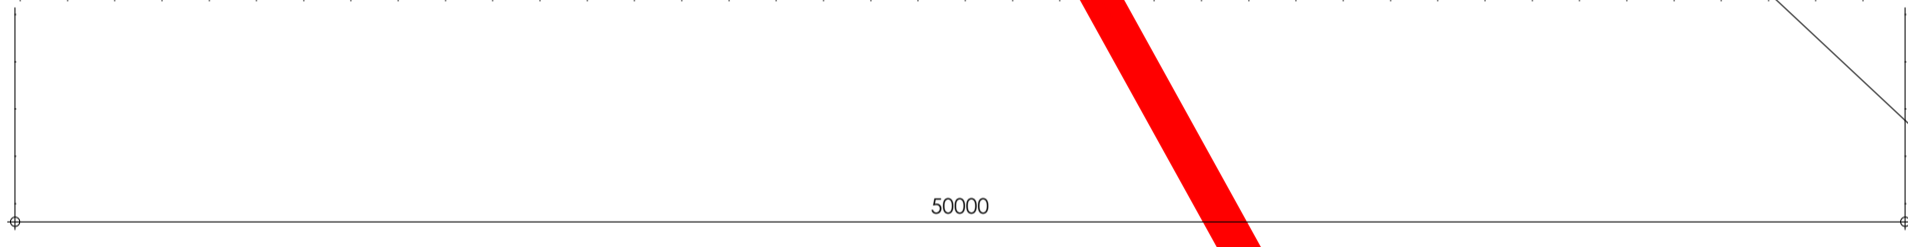

Rev	Date	Comments
-----	------	----------

## PLANNING

Client  
Mr & Mrs A Keogan

Project  
Deerleap House  
Deerleap Lane  
Knockholt  
Kent  
TN14 7NP

Title  
Site Plan As Proposed

Project No. **7093** Date July 2021

Drawing No. **7093-PD-16** Revision

Scale **1:200@A1** Drawn **DMW**  
Check

Deerleap House

Maplecar House, London Road  
Wrotham Heath, Kent, TN15 7RS  
phone: 01732 753333  
fax: 01732 753334  
info@offsetarchitects.co.uk  
www.offsetarchitects.co.uk

