


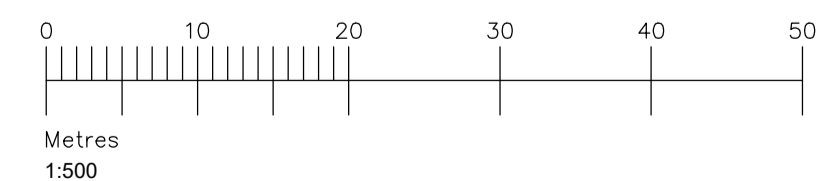


Site Plan - 1:500



Ordnance Survey (c) Crown Copyright 2019.  
All rights reserved. Licence number 100022432

Site Location Plan - Scale 1:1250

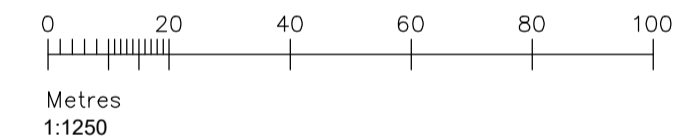

Rev	Date	Comments
-----	------	----------

## PLANNING

Client  
Mr & Mrs A Keogan

Project  
Deerleap House  
Deerleap Lane  
Knockholt  
Kent  
TN14 7NP

Title  
Site Location Plan  
& Site Plan As Existing

Project No. <b>7093</b>	Date July 2021
Drawing No. 7093-PD-15	Revision
Scale 1:1250@A1 1:500	Drawn <b>DMW</b> Check

Nepjar House, London Road  
Wrotham Heath, Kent, TN15 7RS  
phone: 01732 753333  
fax: 01732 753334  
info@offsetarchitects.co.uk  
www.offsetarchitects.co.uk

