



The copyright of this drawing and any design shown on it is owned by Harringtons. Figured dimensions only to be worked from, and contractors are to check all dimensions on site. Any discrepancies to be reported before proceeding.

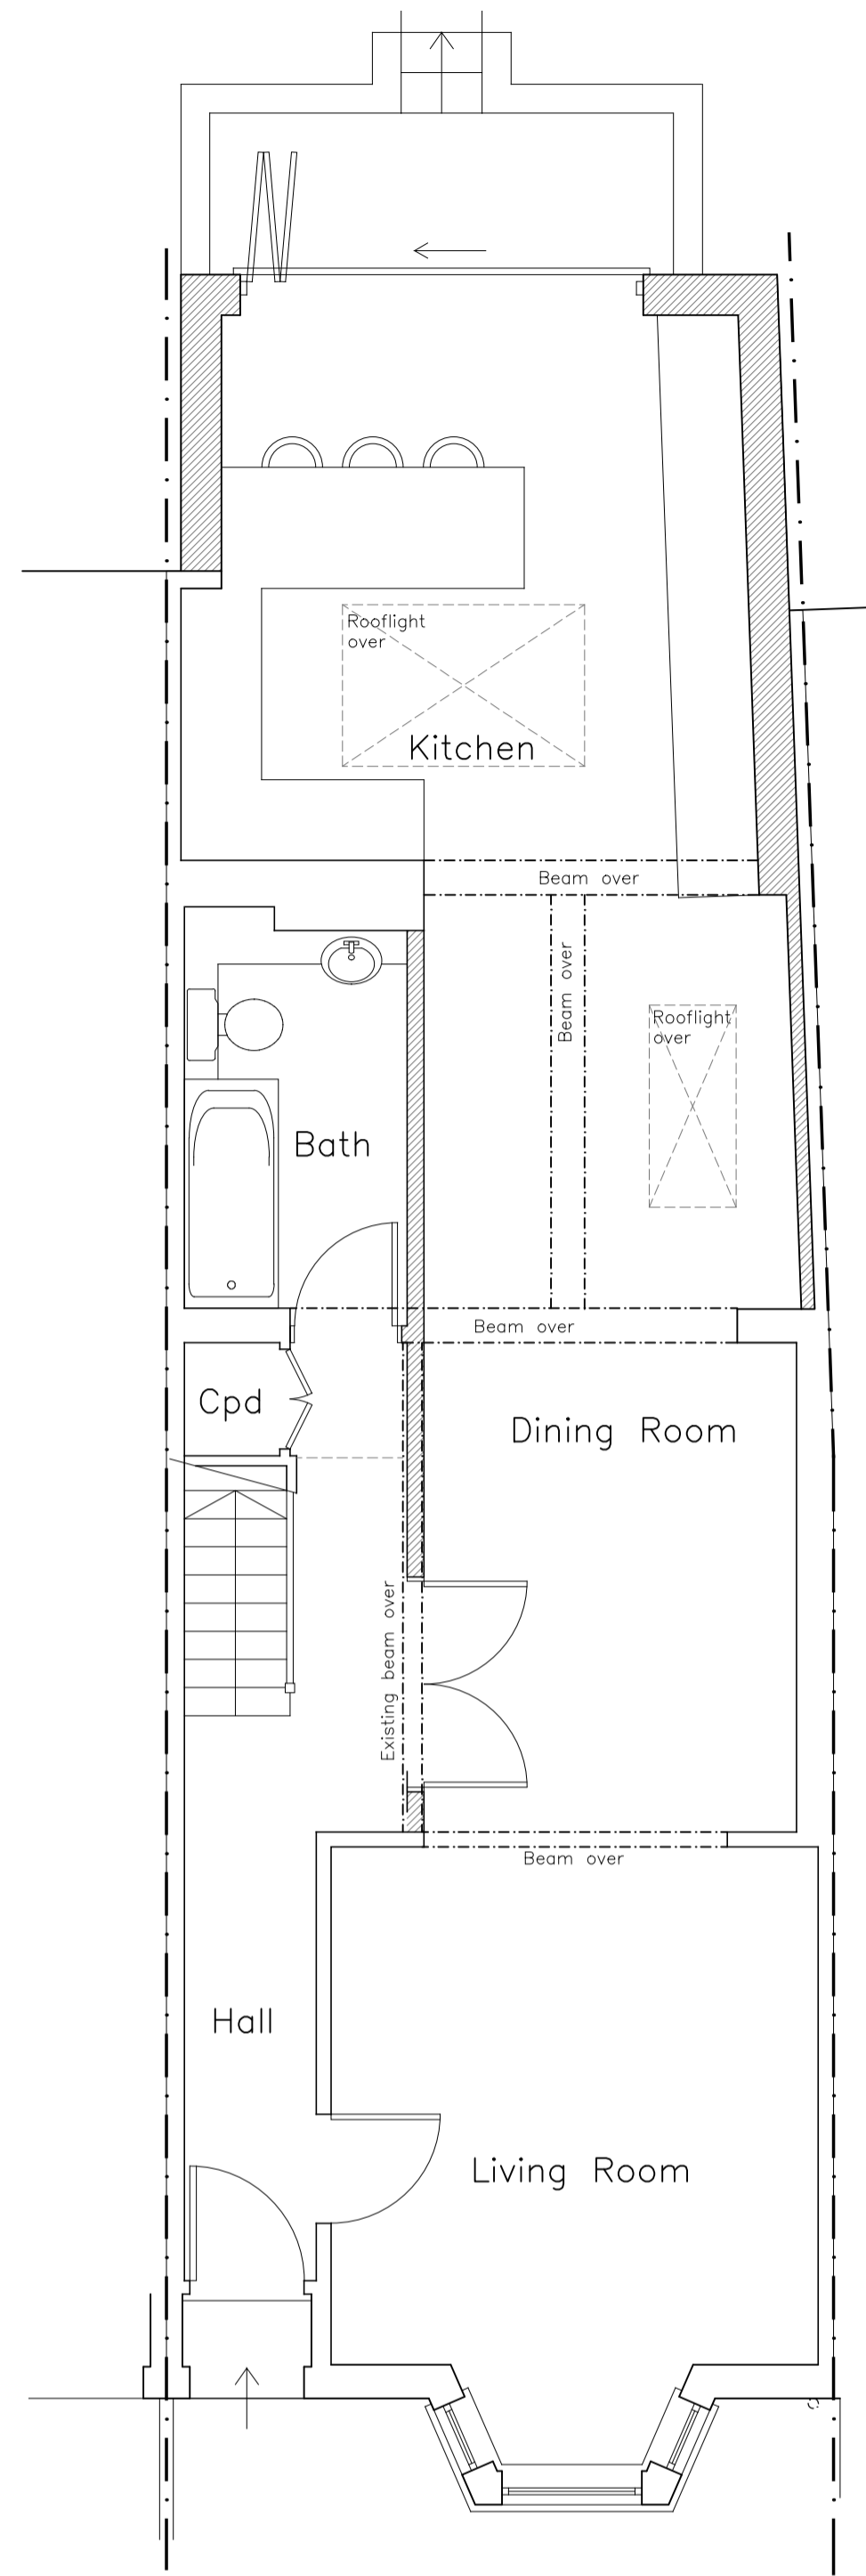


Ground Floor Plan




Scale 1:50

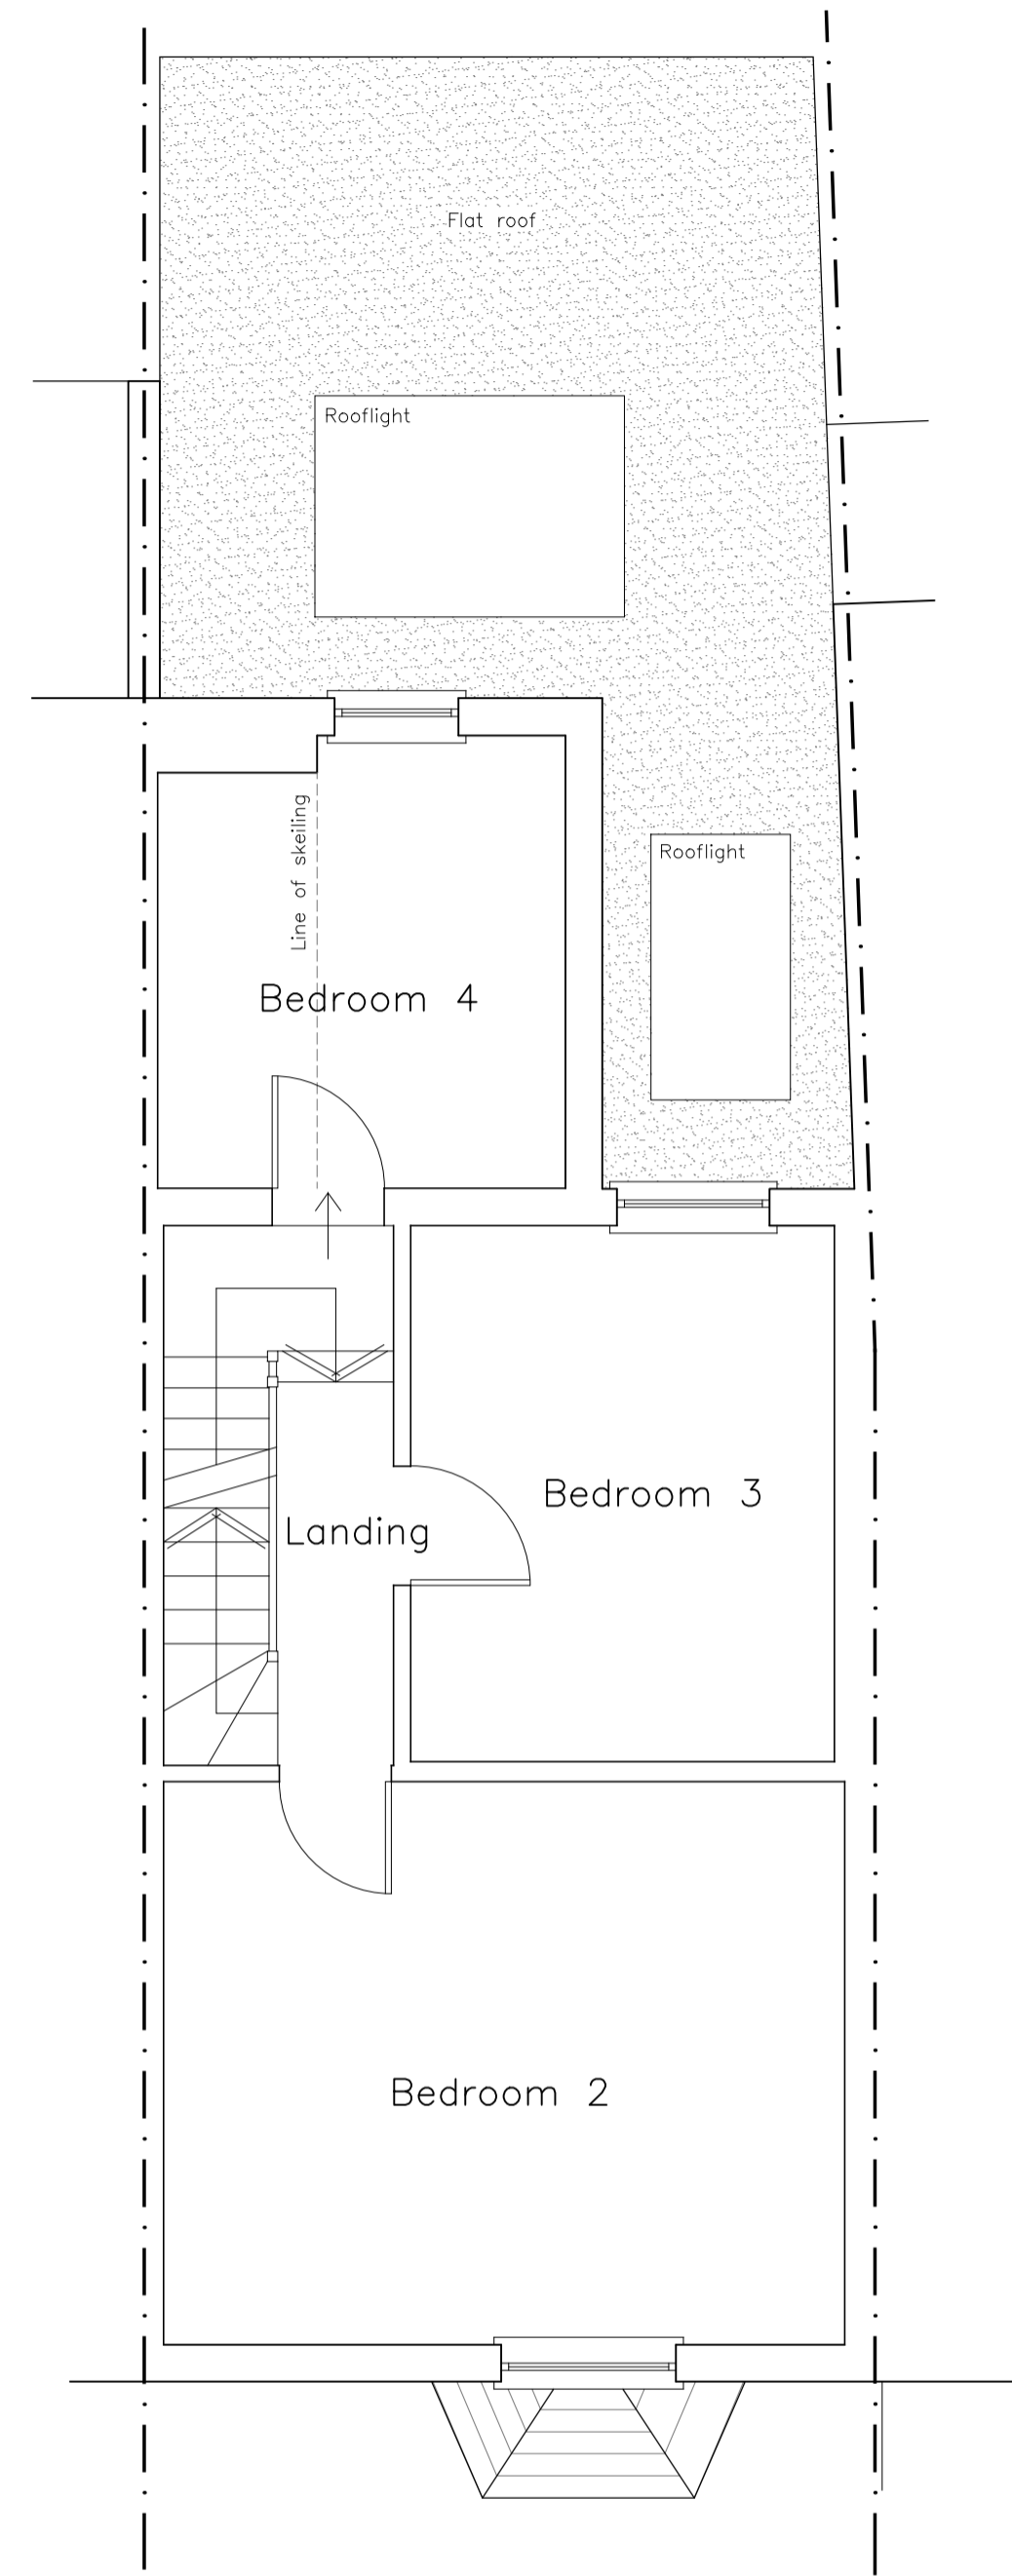


First Floor Plan

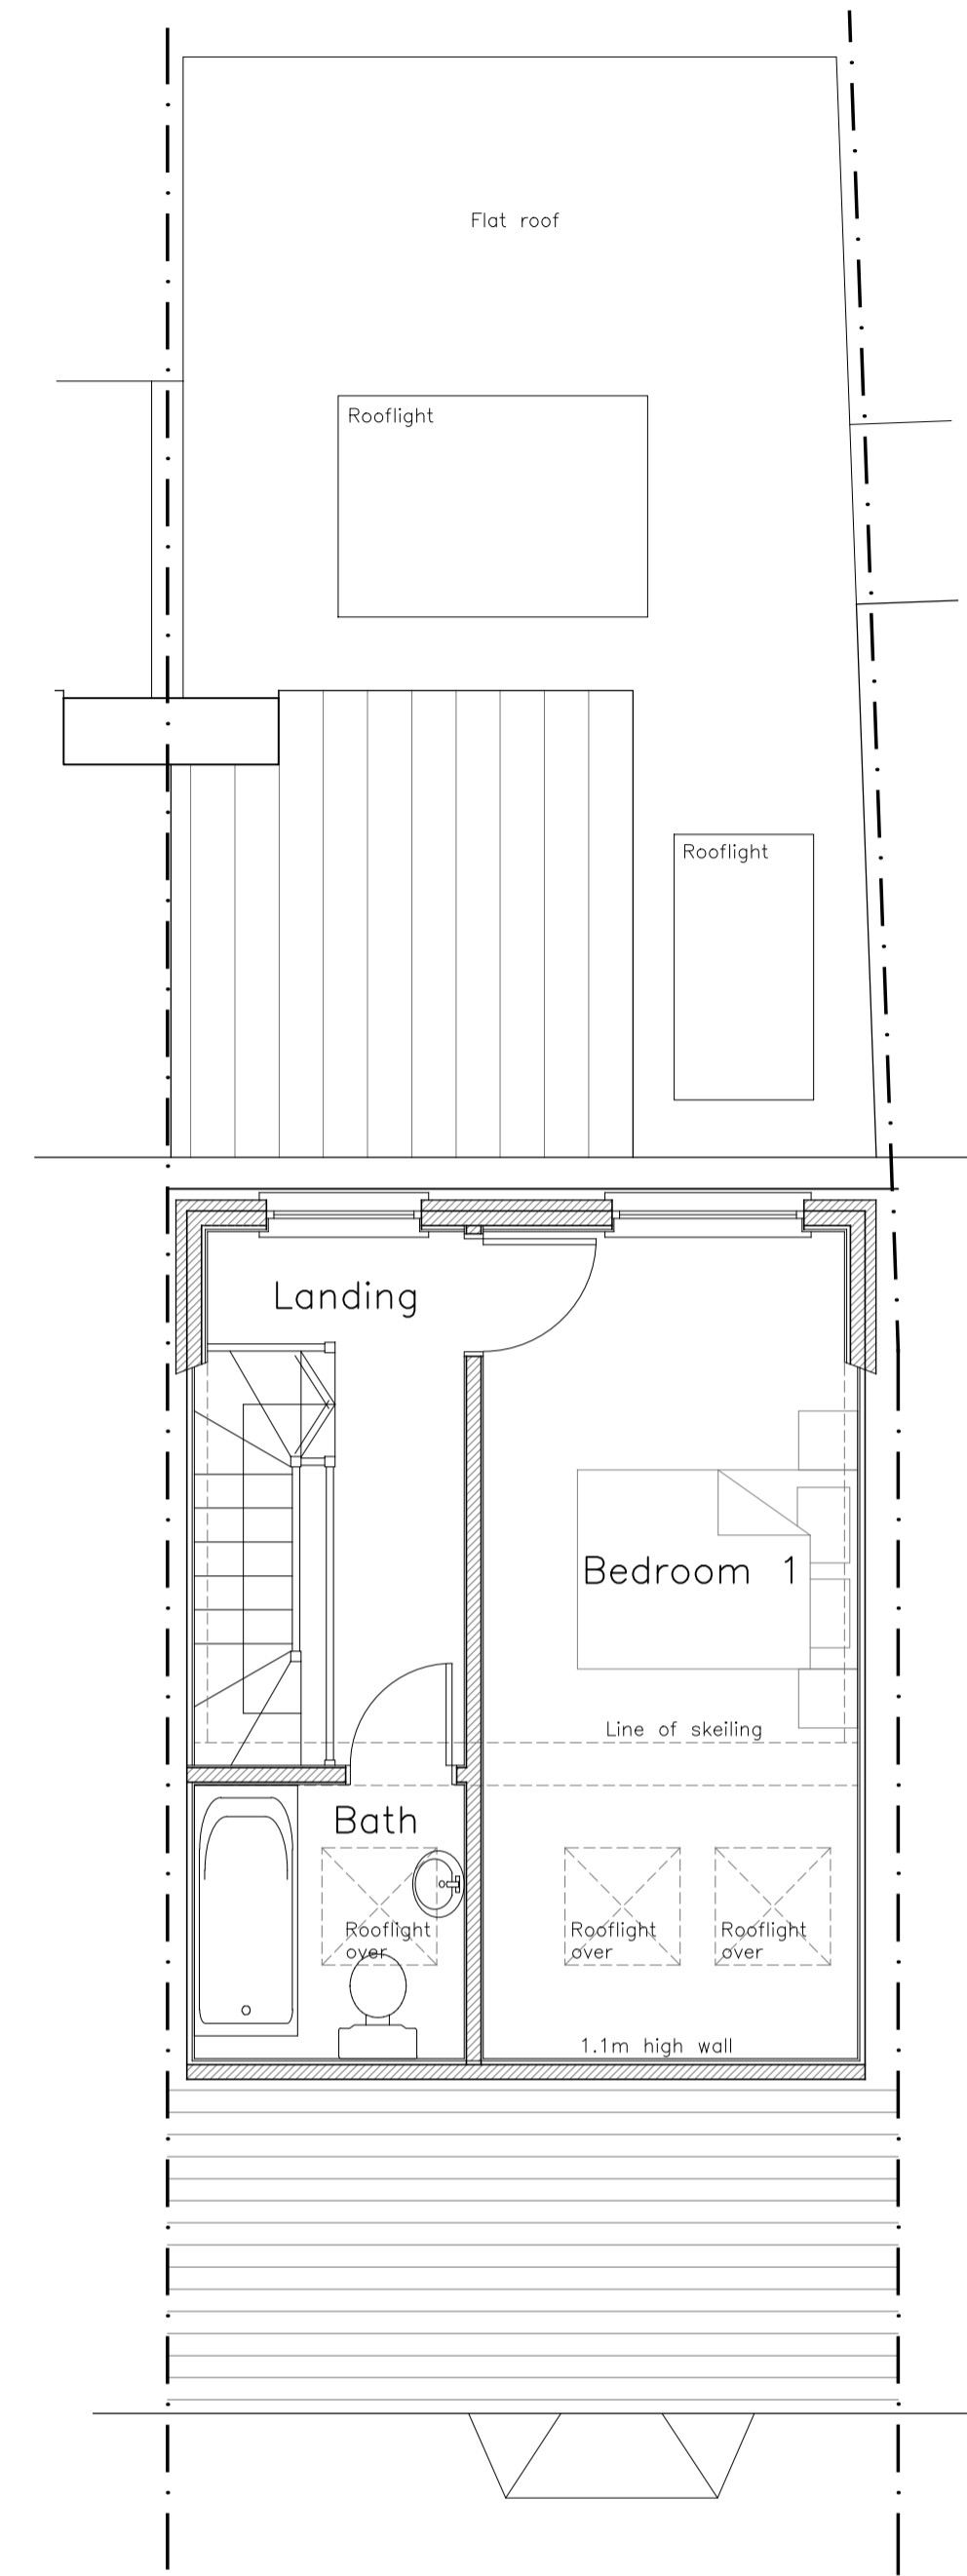


Second Floor Plan

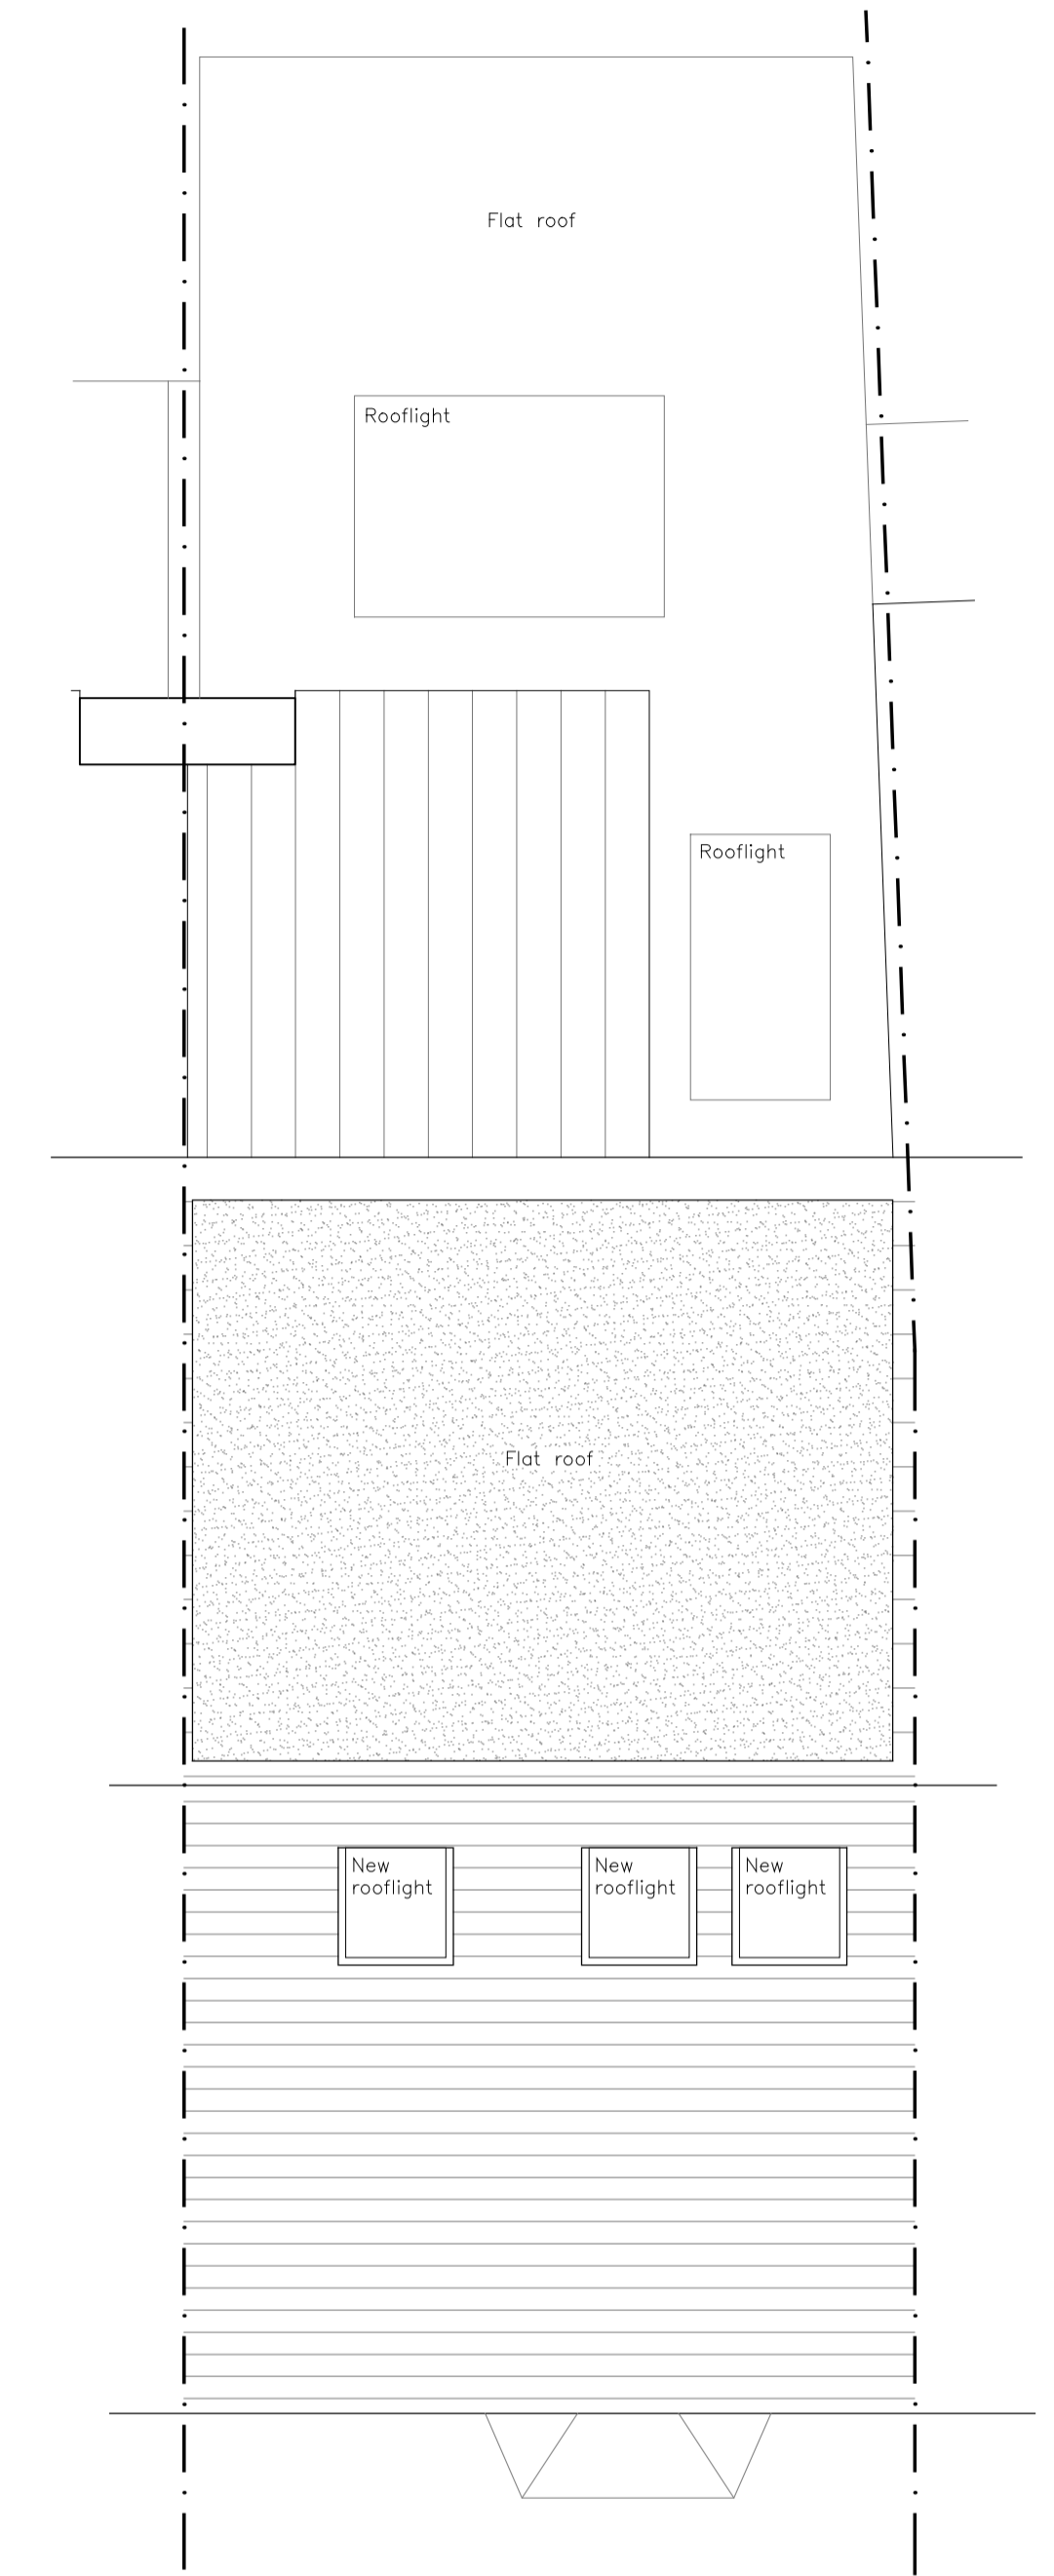


Roof Plan

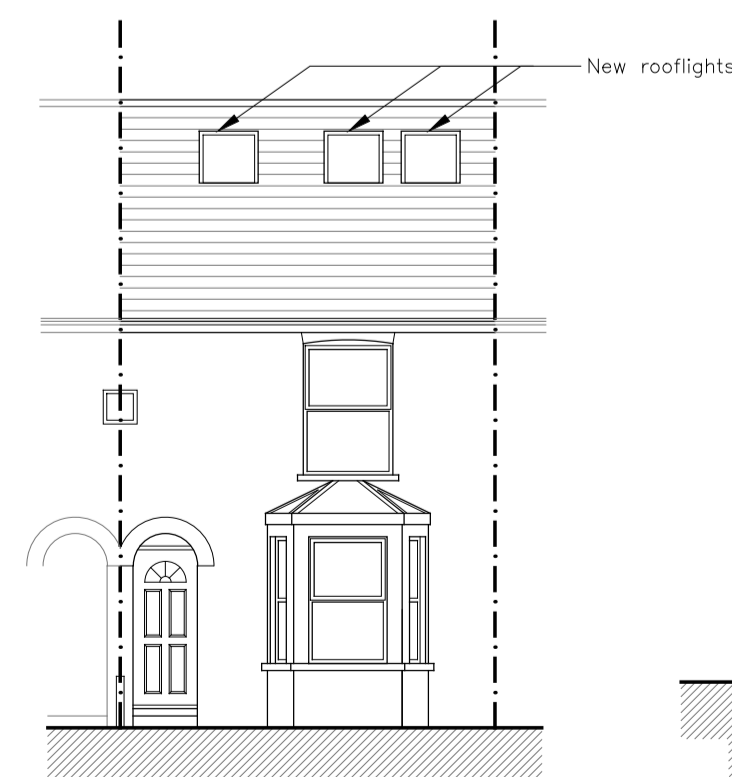


Front Elevation

 


Scale 1:100

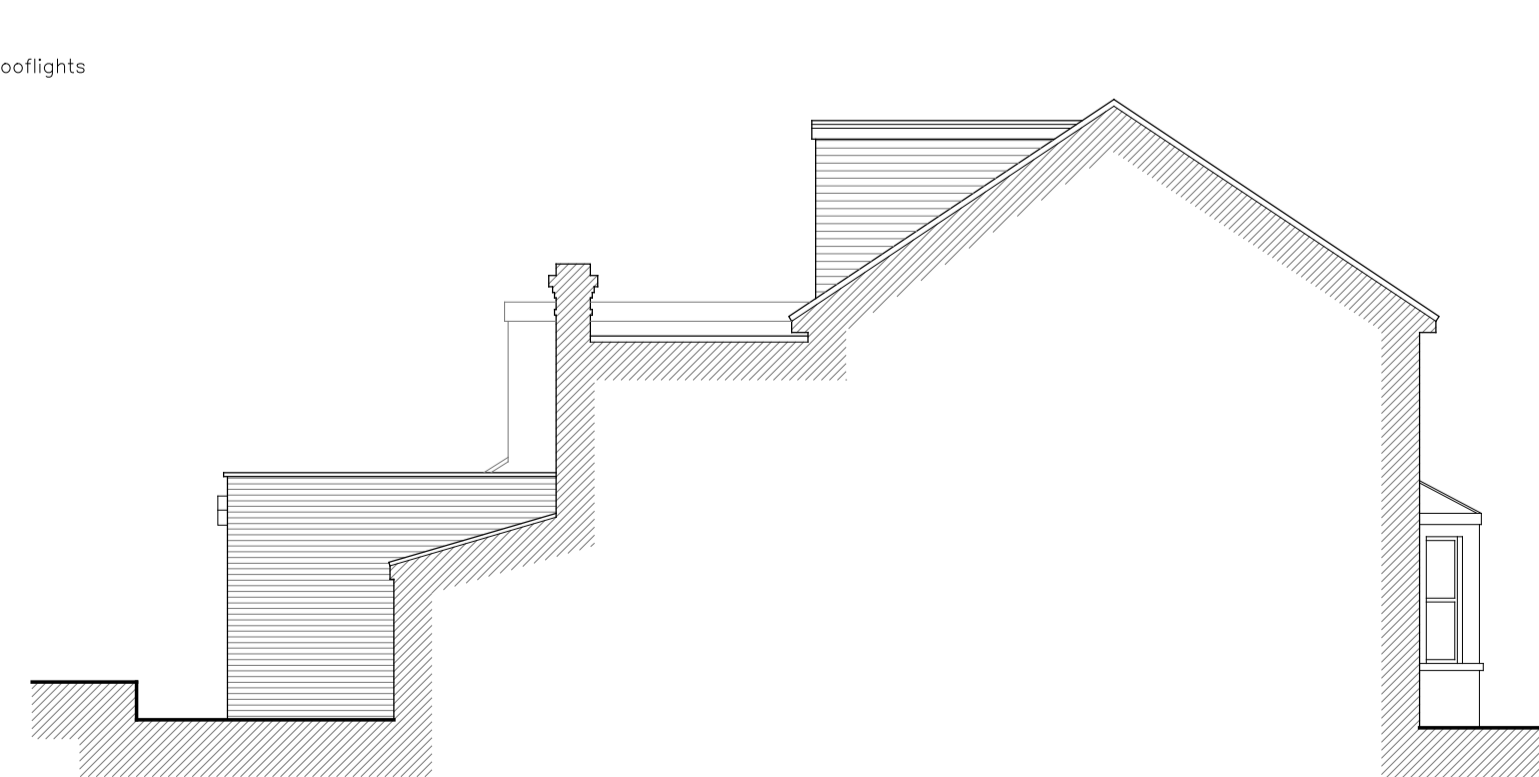

Left Flank Elevation

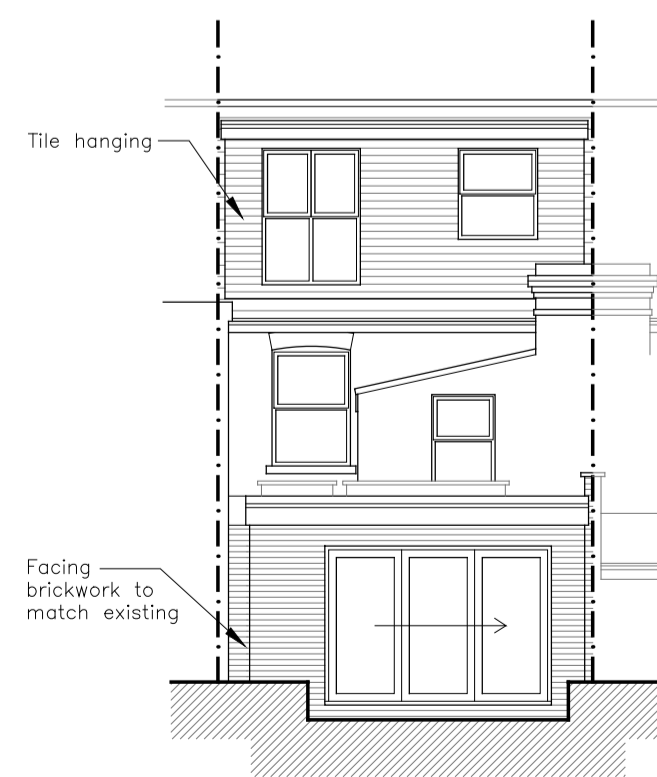

Rear Elevation

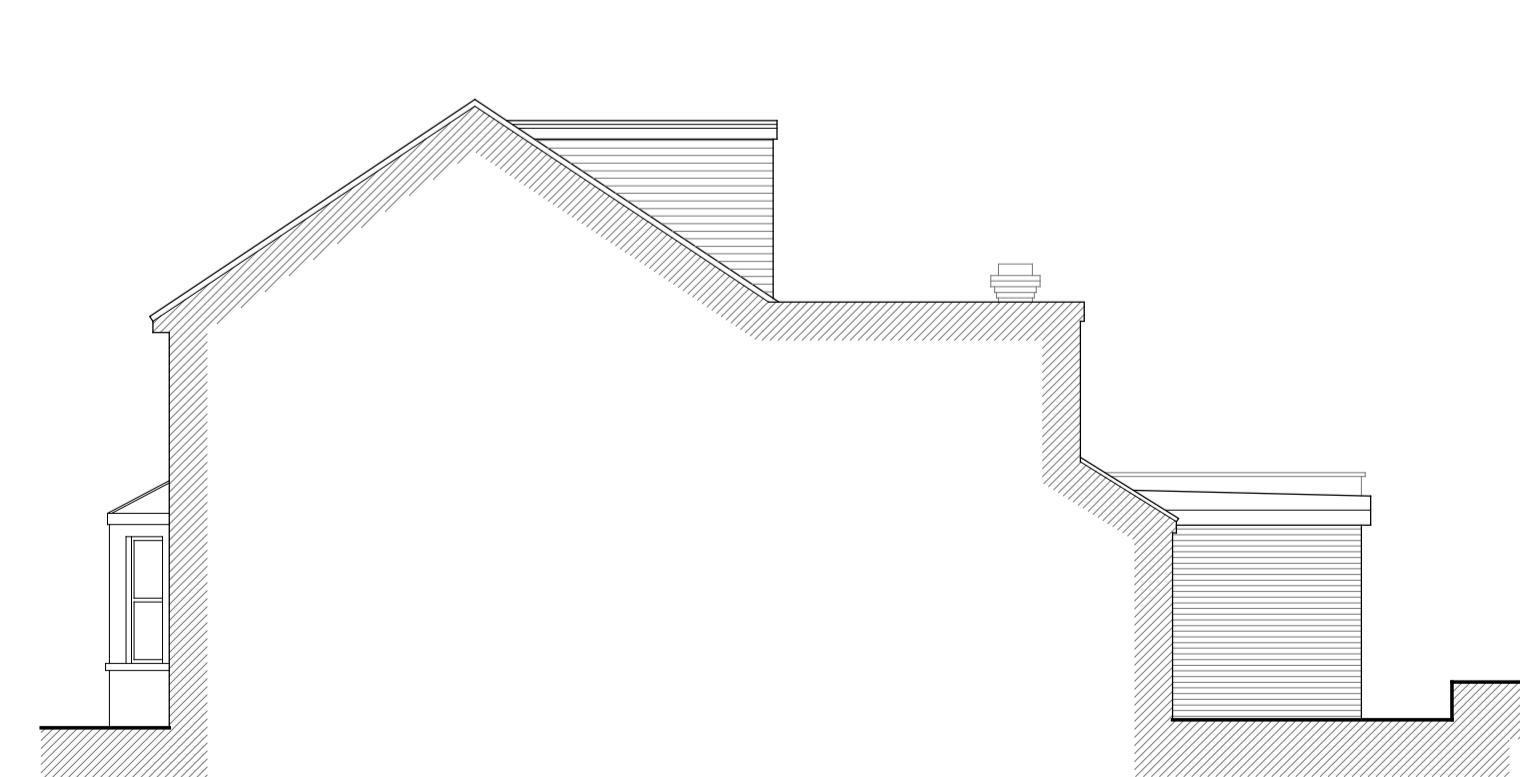

Right Flank Elevation

revision	date	amendment	initials

HARRINGTONS

2006

building design consultants

48A Hollybush Lane, Sevenoaks, Kent, TN13 3TL tel 01732 742200
email harringtons2006@talktalkbusiness.net

project
proposed development at...

client:
Mr & Mrs Bazzolo

11 Grove Road
Sevenoaks
TN14 5DA

drawing title
PRELIMINARY...

Plans and Elevations
as proposed

date: Aug 2019 drawn: amd

scale: 1:50 1:100 @A1

drawing no.

19/2019/02E