


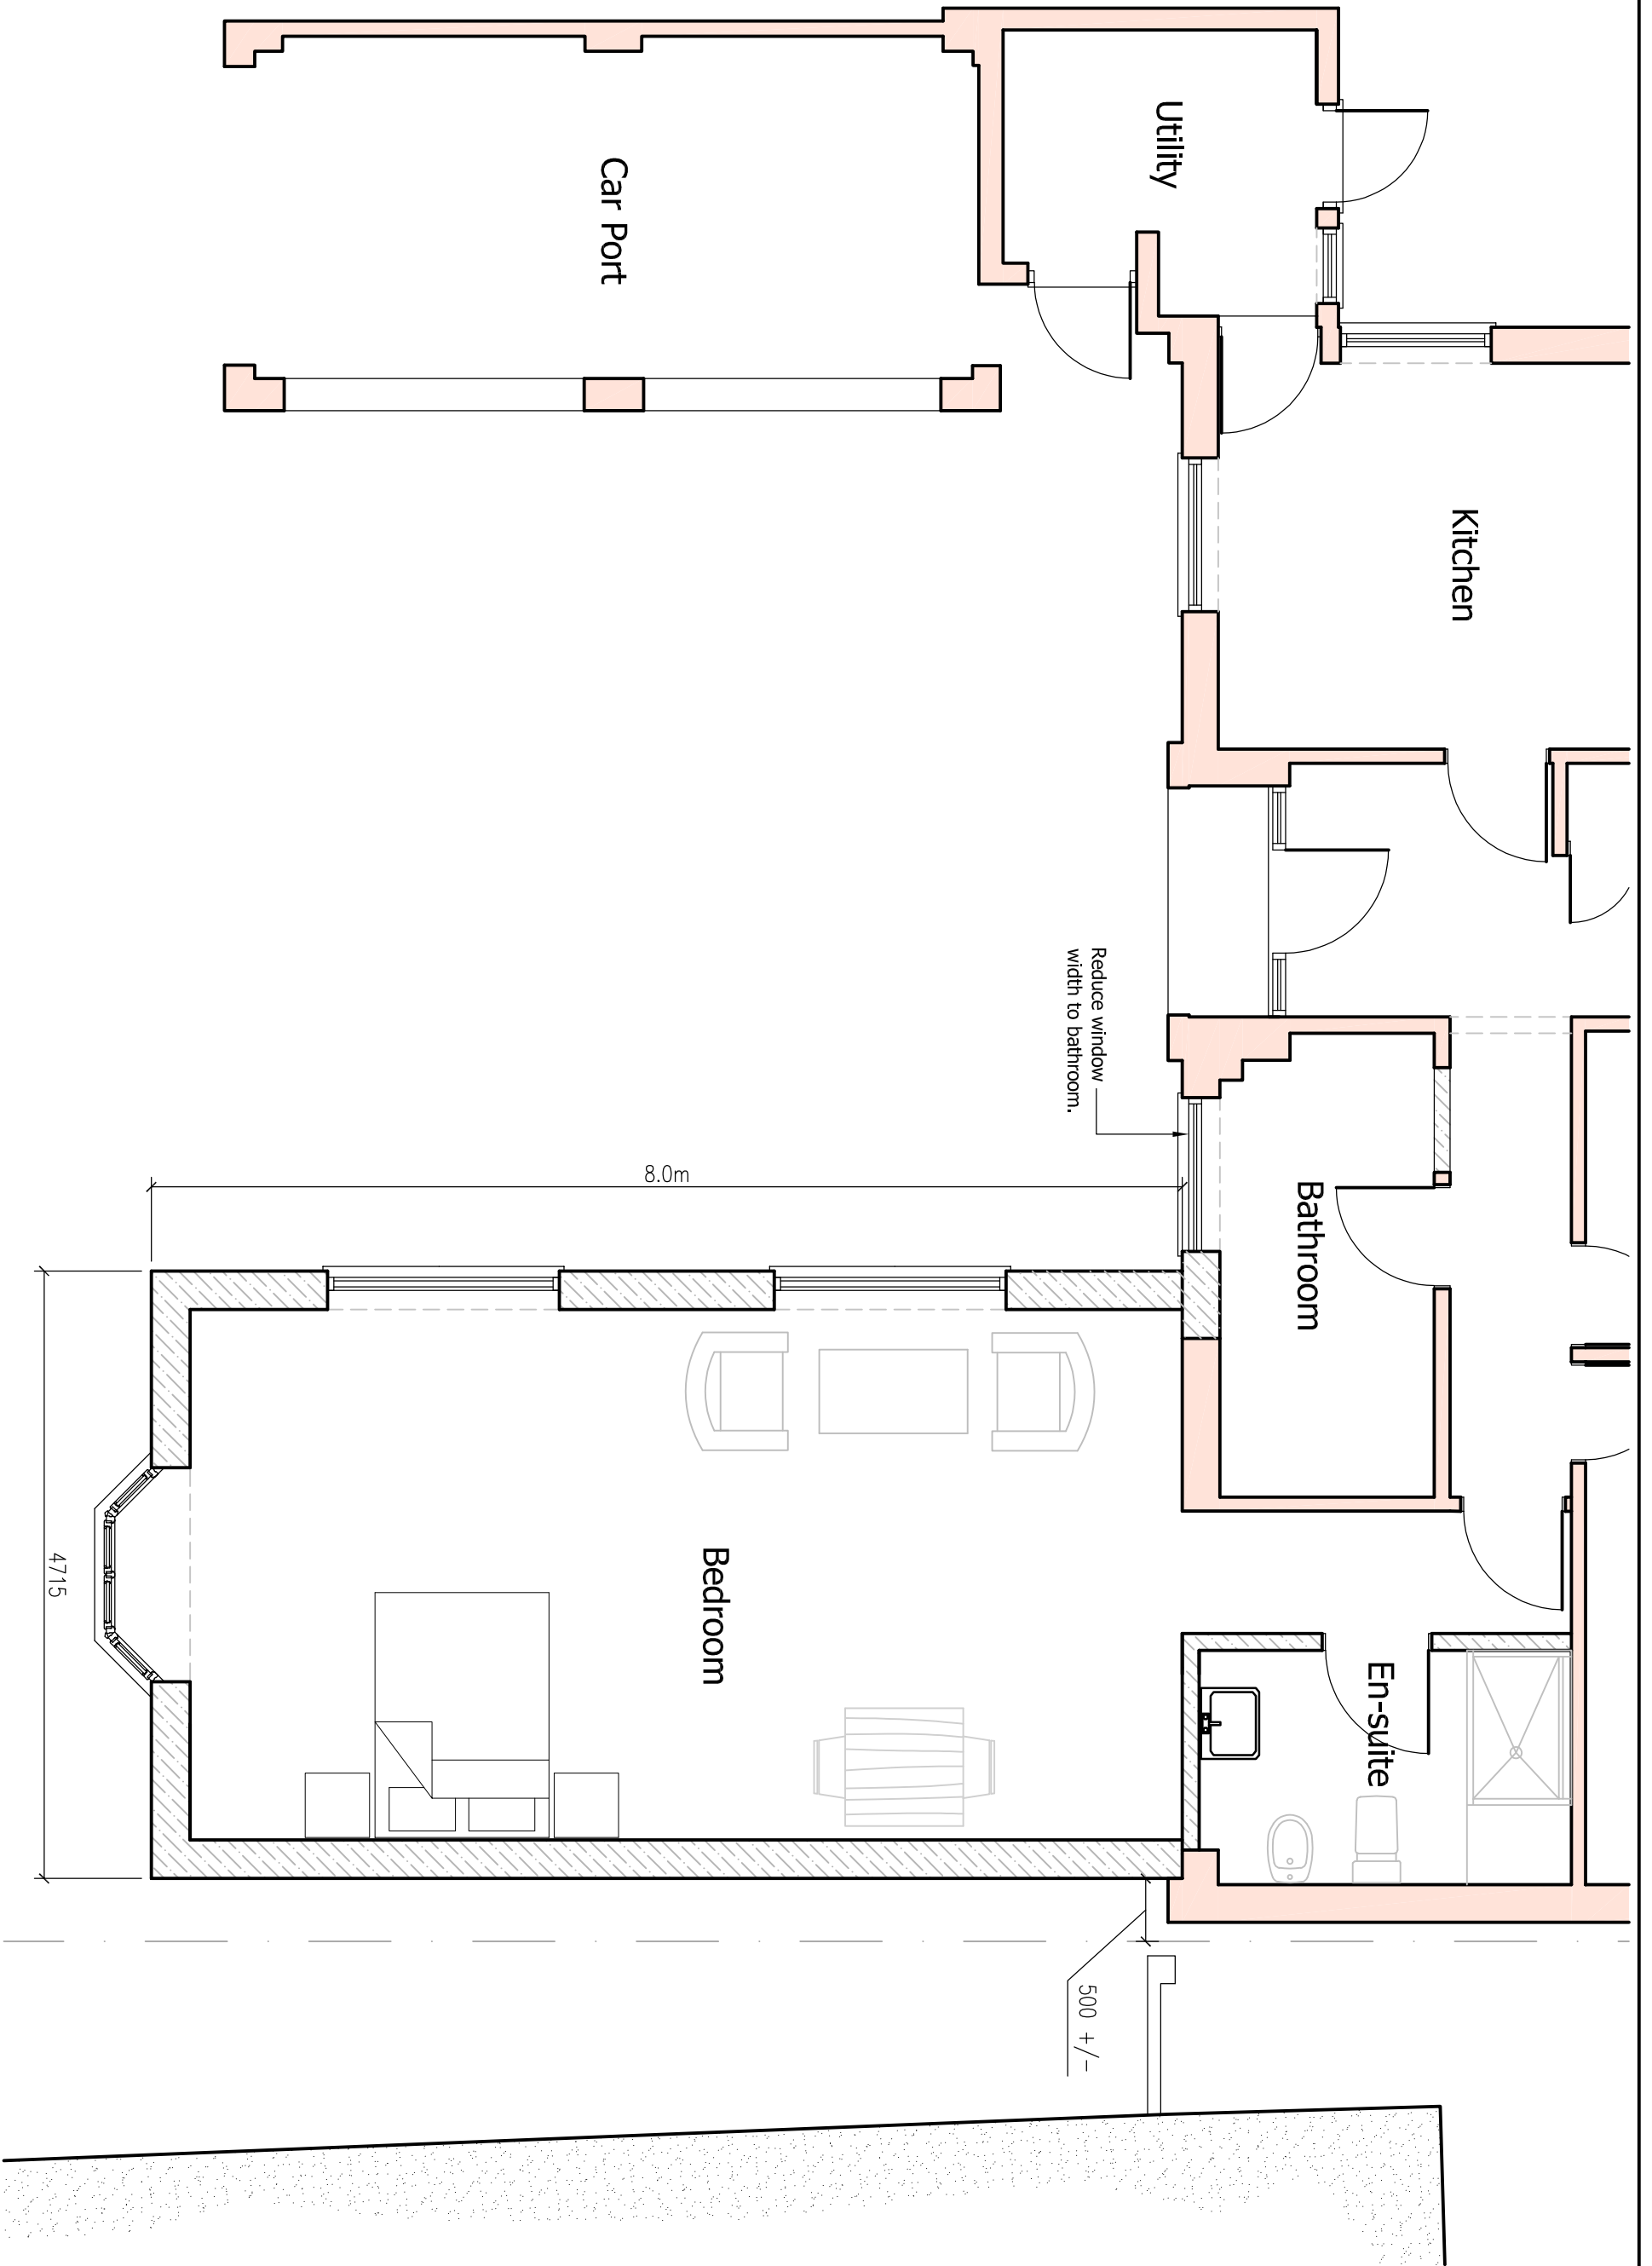

Scale Verification (1:50)



Project Address
 Montana, 45 High Road,
 Levenheth, CO6 4NZ.

Drawing Title
 Proposed Ground Floor Plan.

Client
 Ms M Maxwell.

Drawing No.
 79121 PL02

Revisions

Revision

Date
 20/07/21

Scale
 1:50 A3

Drawn
 ANR

Tel: 07752 779853
 Web Site: www.rgp-de.co.uk
 Email: admin@rd@rgp-de.co.uk

