


NOTES

- DO NOT SCALE OFF THIS DRAWING EXCEPT FOR PLANNING PURPOSES
- CHECK ALL DIMENSIONS ON SITE BEFORE ANY WORK IS COMMENCED
- ALL GOODS MATERIALS AND WORKMANSHIP MUST CONFORM WITH CURRENT BUILDING REGULATIONS, BRITISH STANDARDS AND CODES OF PRACTICE
- COPYRIGHT OF THIS DRAWING IS RETAINED BY THE ARCHITECT AND IT MUST NOT BE REPRODUCED WITHOUT WRITTEN CONSENT

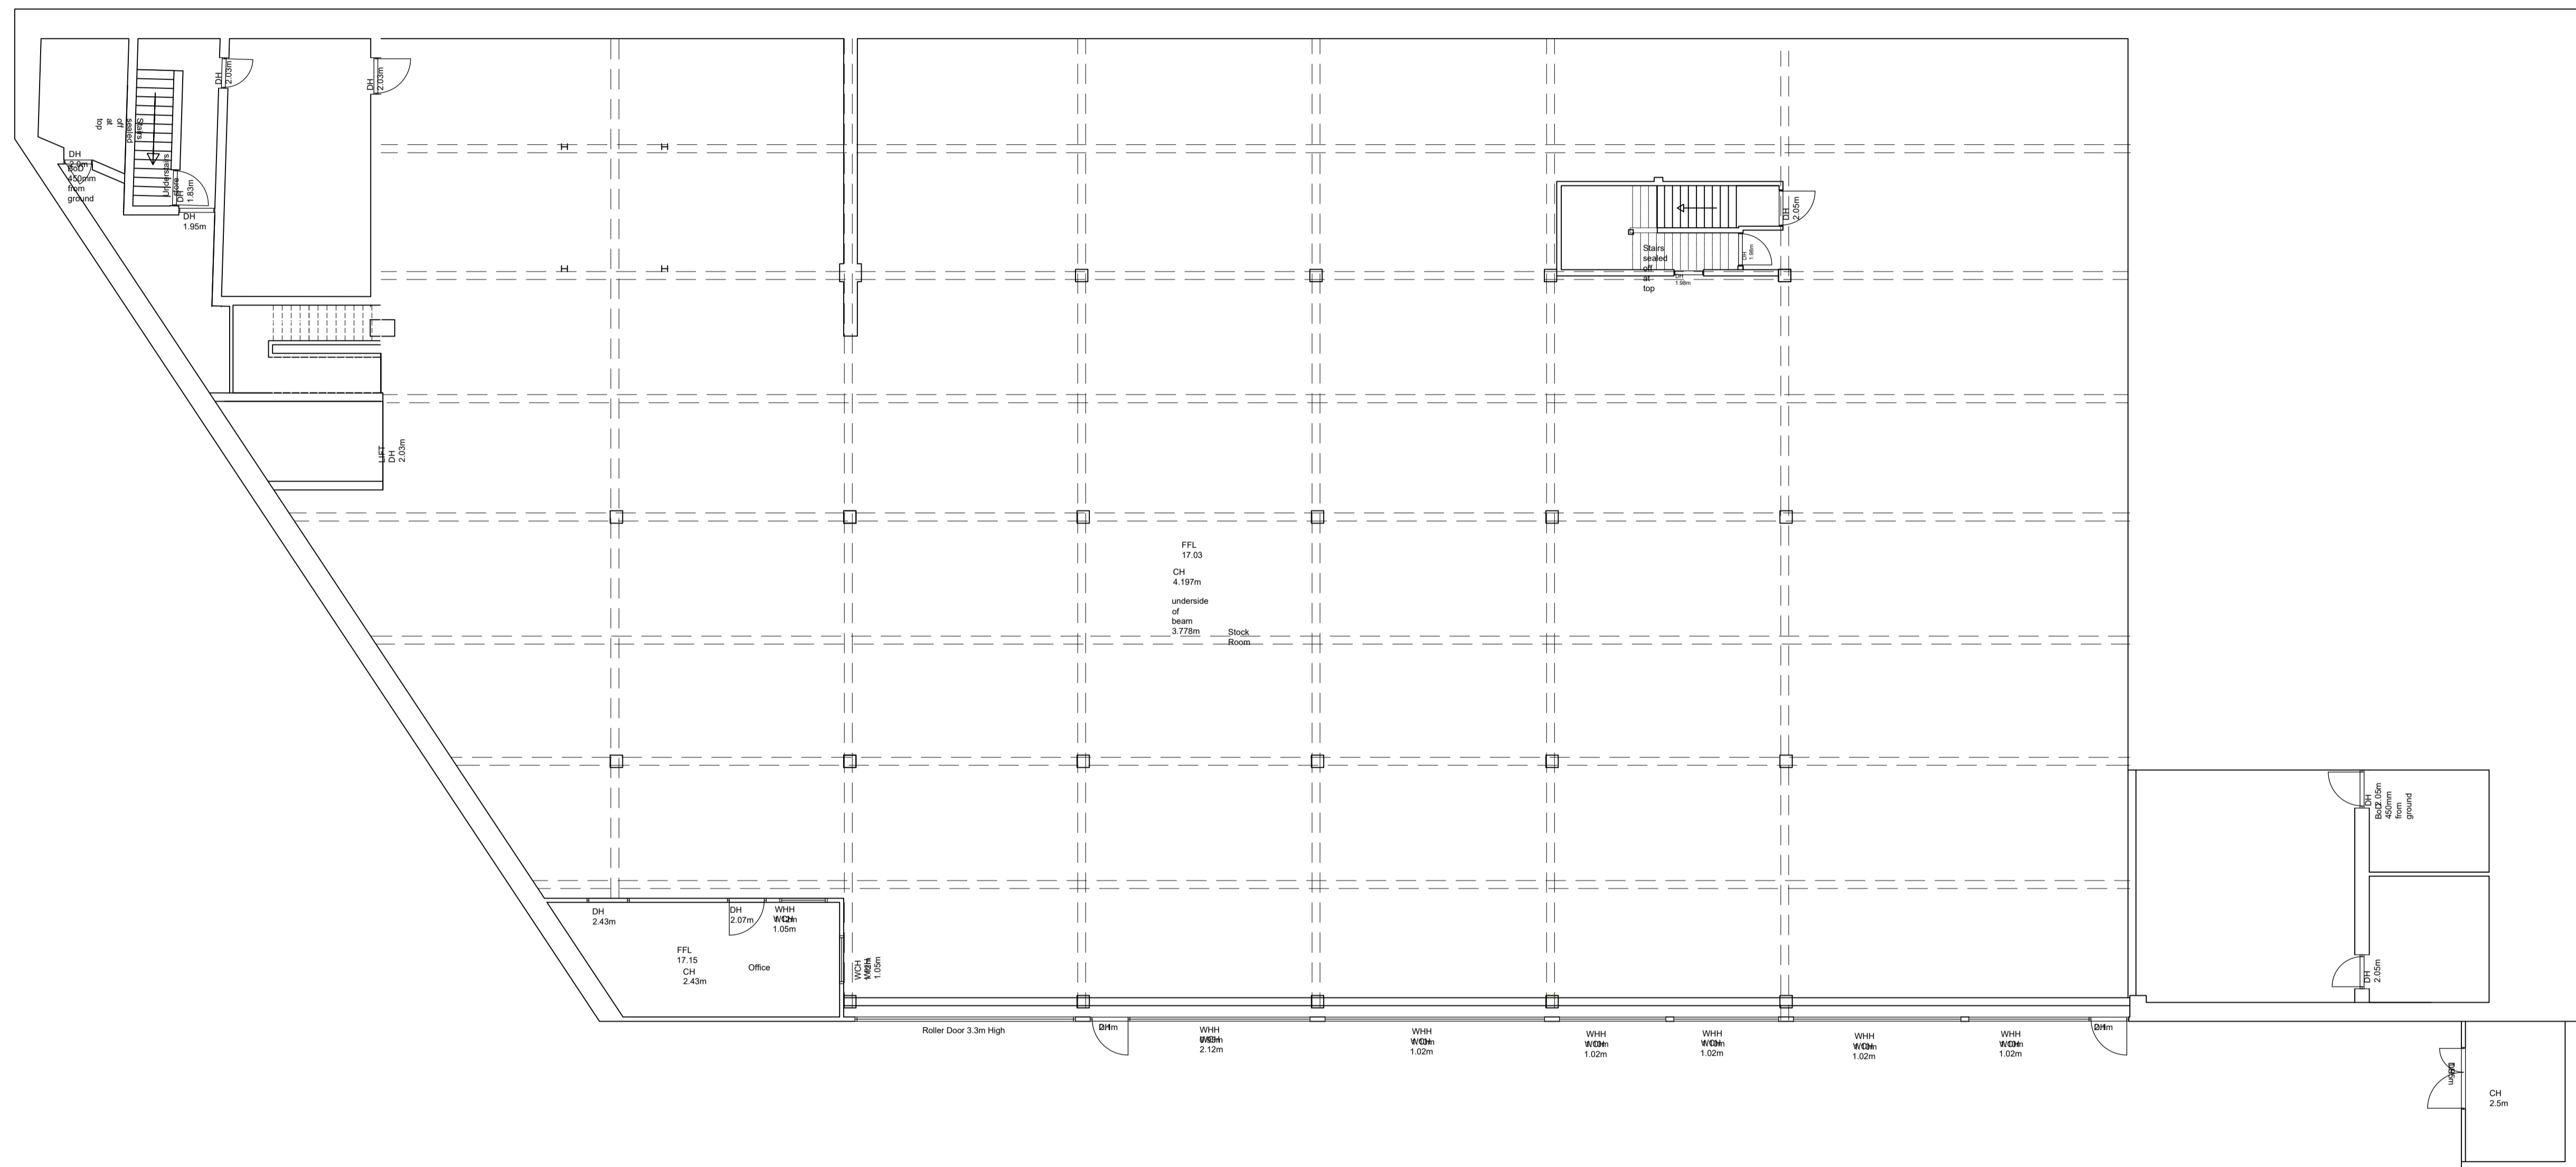

REV	DATE	BY	AMENDMENT

folkes architects
 The Old Forge
 6 Church Street
 Sturminster Newton
 Dorset DT9 8JL
 01929 89820
 info@folkesarchitects.co.uk

CLIENT
Tates Bro.

JOB TITLE
**Proposed Development at
 Mayberry Garden Centre
 Old Shoreham Road
 Portslade
 BN41 1SP**

DRAWING TITLE
**Garden Centre - Lower Ground Floor Plan
 PRELIMINARY ISSUE**

DATE July 2020	SCALE 1:100 @ A1	DRAWN BY LM
		CHECKED BY EC

JOB NO. 20034	DRAWING NO. 1.02	REVISION
------------------	---------------------	----------

