


NOTES

- DO NOT SCALE OFF THIS DRAWING EXCEPT FOR PLANNING PURPOSES
- CHECK ALL DIMENSIONS ON SITE BEFORE ANY WORK IS COMMENCED
- ALL GOODS MATERIALS AND WORKMANSHIP MUST CONFORM WITH CURRENT BUILDING REGULATIONS, BRITISH STANDARDS AND CODES OF PRACTICE
- COPYRIGHT OF THIS DRAWING IS RETAINED BY THE ARCHITECT AND IT MUST NOT BE REPRODUCED WITHOUT WRITTEN CONSENT

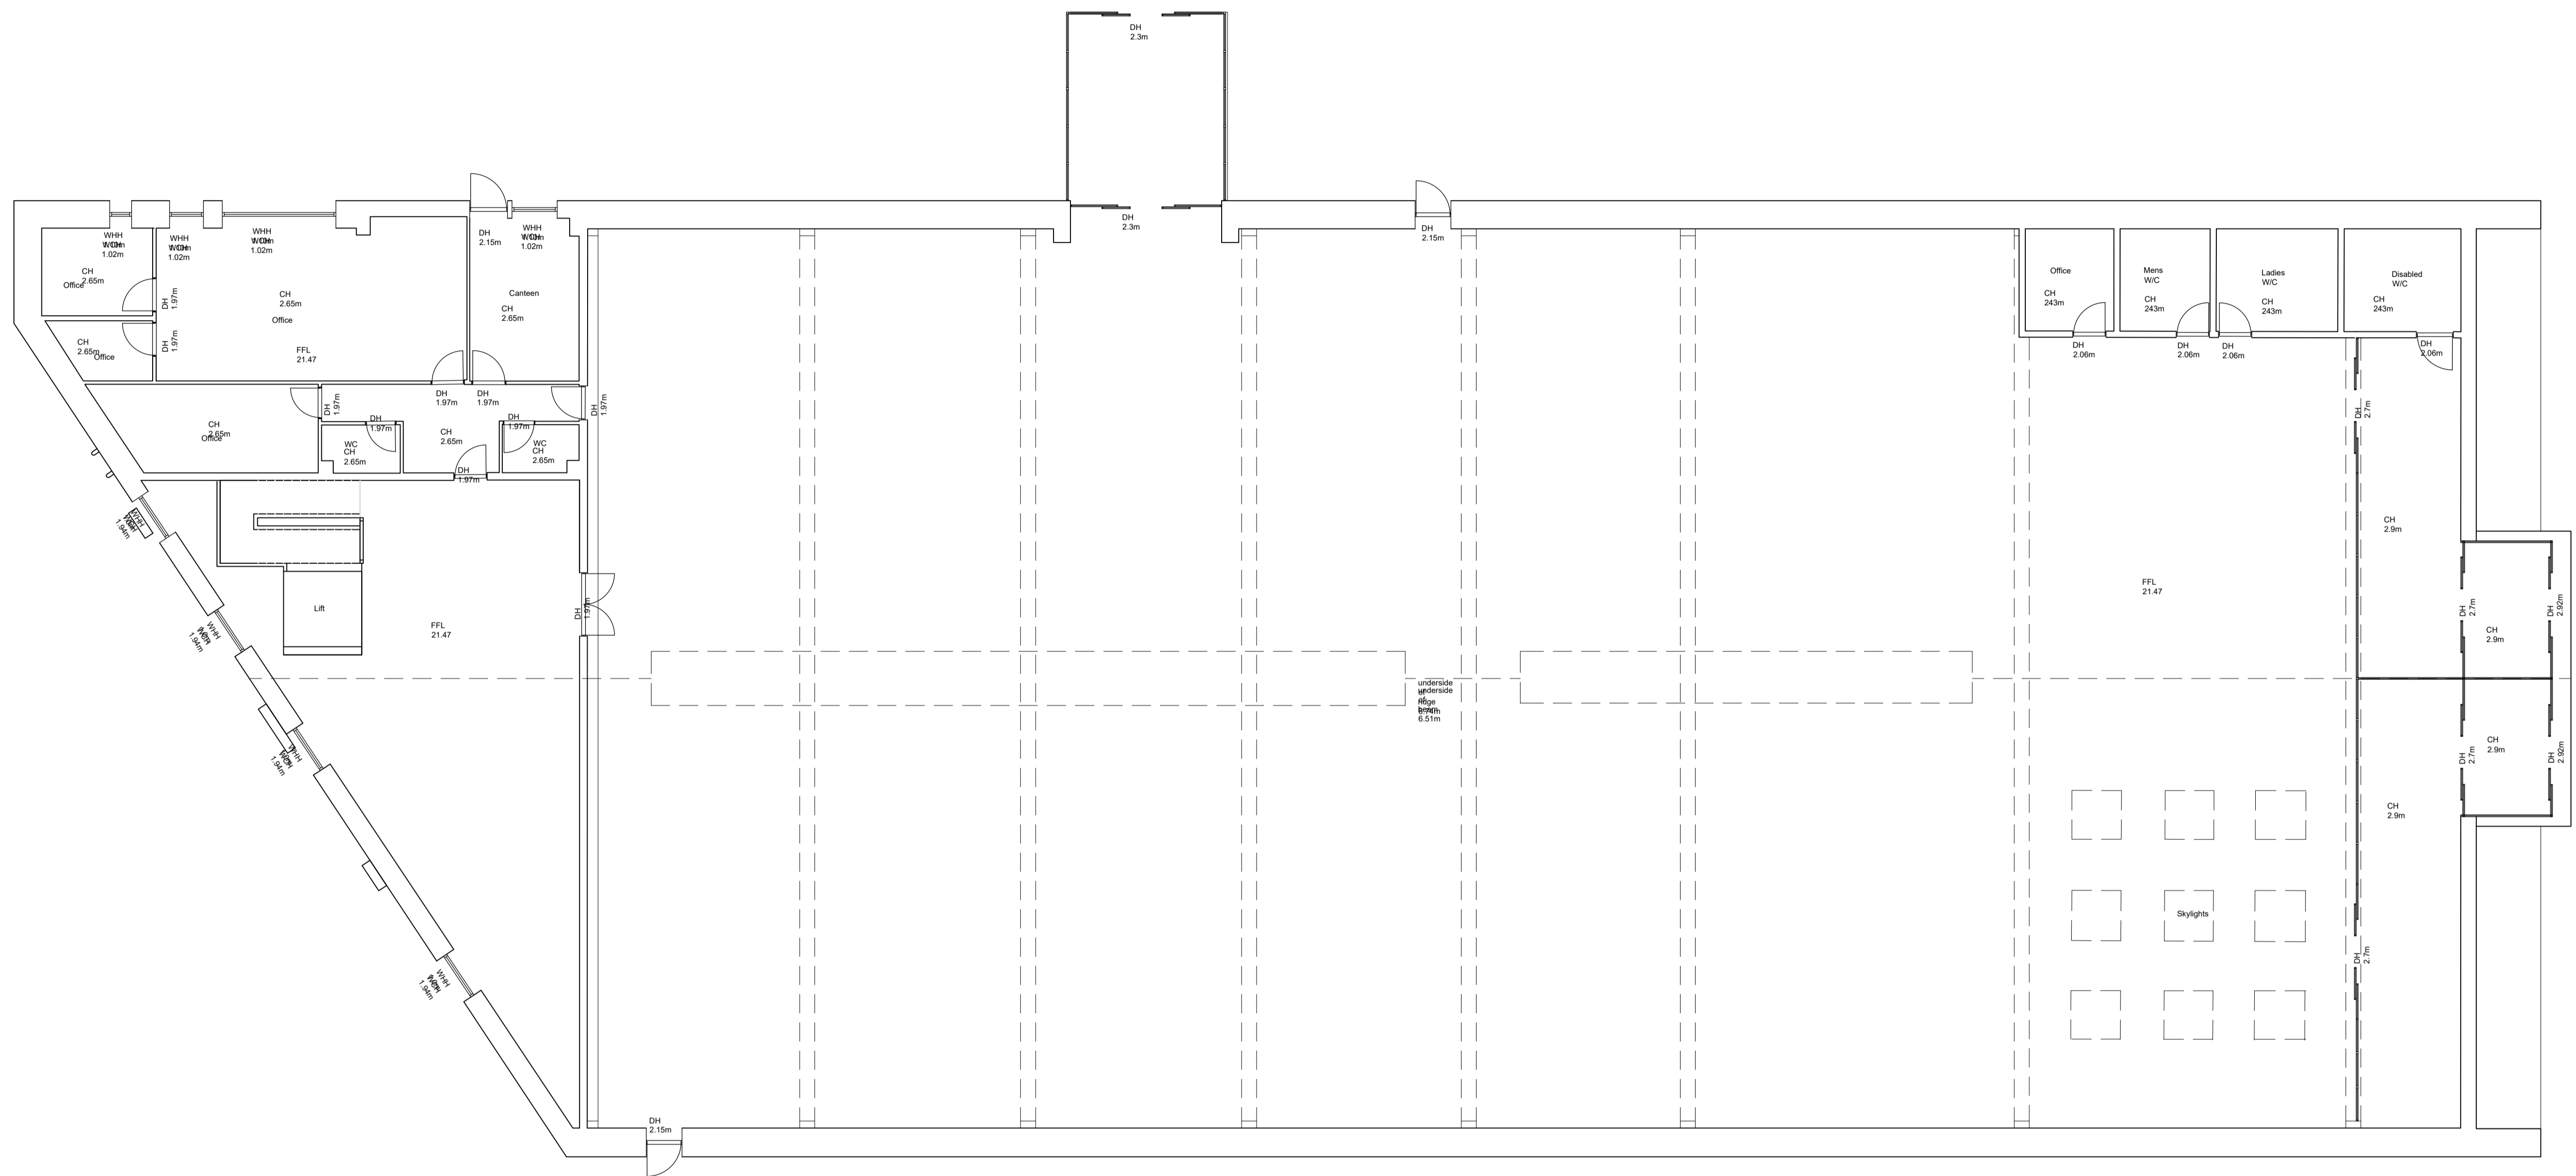

REV	DATE	BY	AMENDMENT

folkes architects
 The Old Forge
 6 Church Street
 Spangston
 West Sussex
 PO20 4EA
 t: 01903 888229
 info@folkesarchitects.co.uk

CLIENT
Tates Bro.

JOB TITLE
 Proposed Development at
 Mayberry Garden Centre
 Old Shoreham Road
 Portslade
 BN41 1SP

DRAWING TITLE
Garden Centre - Upper Ground Floor Plan
 PRELIMINARY ISSUE

DATE	SCALE	DRAWN BY	LM
July 2020	1:100 @ A1	CHECKED BY	EC

JOB NO.	DRAWING NO.	REVISION
20034	1.03	

