


NOTES

- DO NOT SCALE OFF THIS DRAWING EXCEPT FOR PLANNING PURPOSES
- CHECK ALL DIMENSIONS ON SITE BEFORE ANY WORK IS COMMENCED
- ALL GOODS MATERIALS AND WORKMANSHIP MUST CONFORM WITH CURRENT BUILDING REGULATIONS, BRITISH STANDARDS AND CODES OF PRACTICE
- COPYRIGHT OF THIS DRAWING IS RETAINED BY THE ARCHITECT AND IT MUST NOT BE REPRODUCED WITHOUT WRITTEN CONSENT

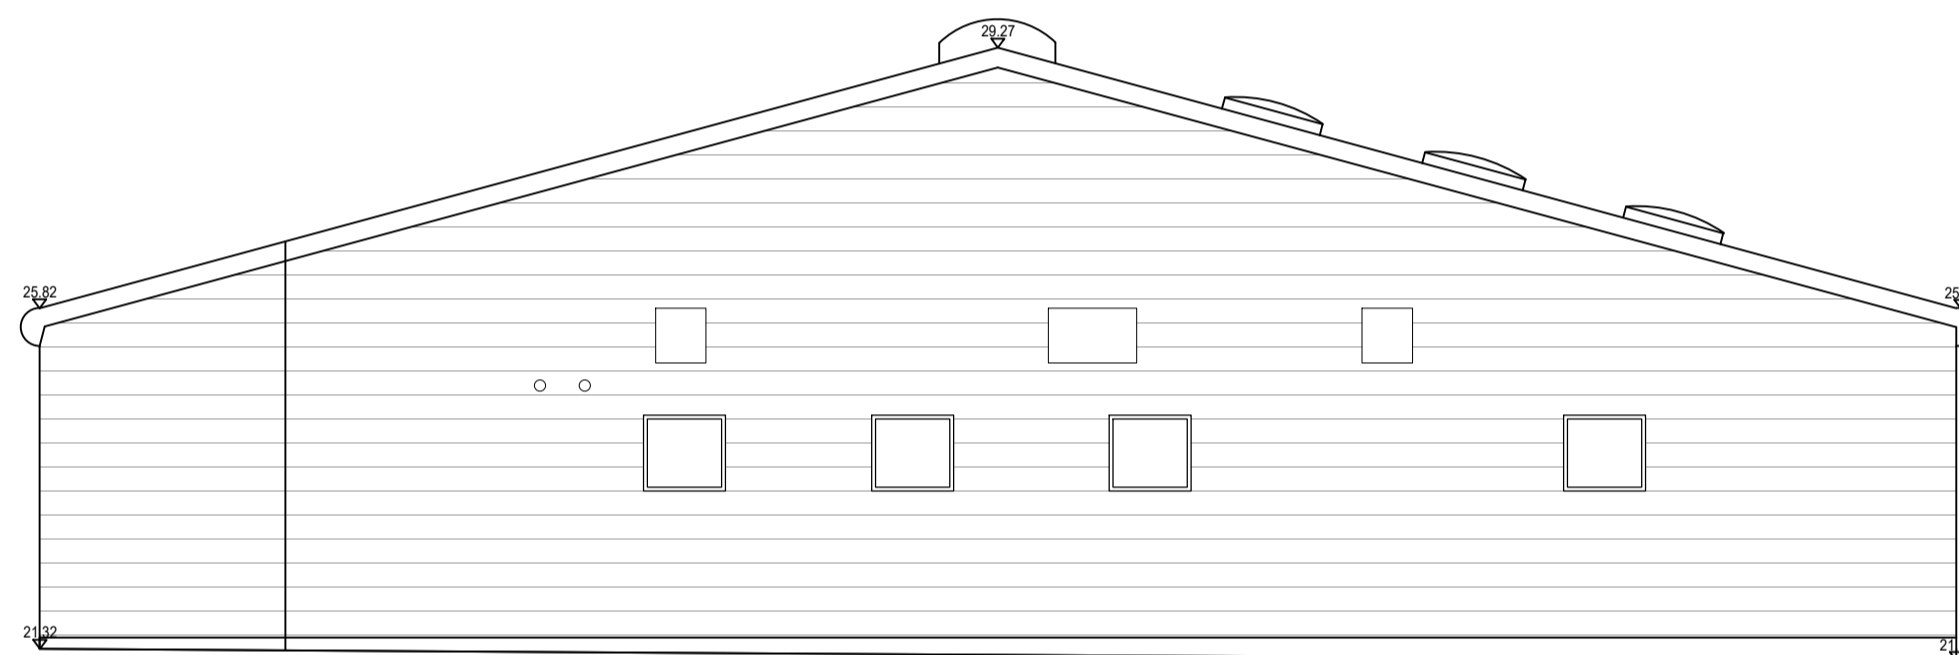


South Elevation As Existing



West Elevation As Existing



North Elevation As Existing

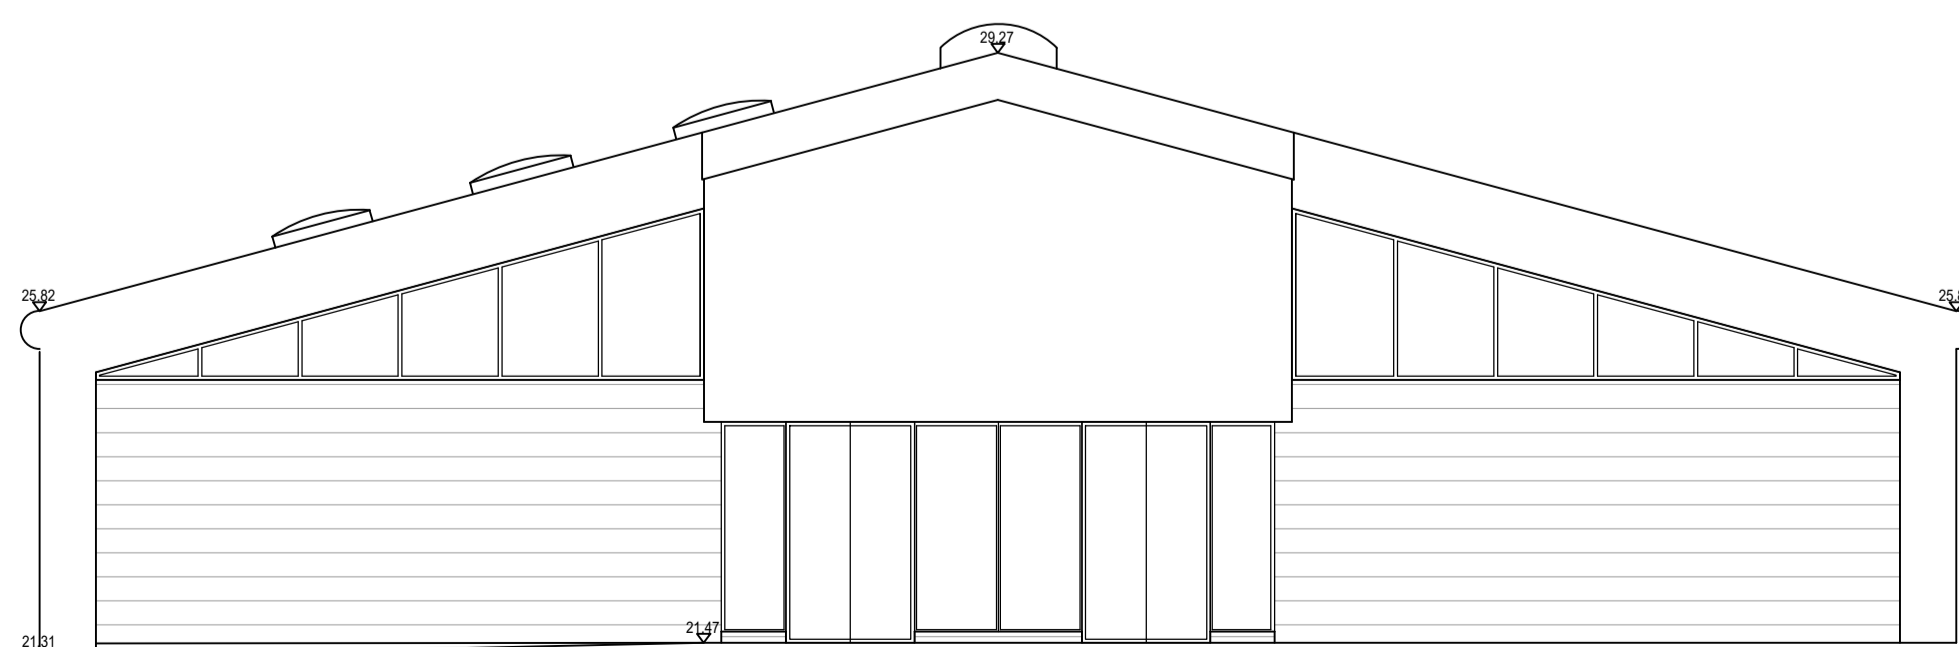

East Elevation As Existing

REV	DATE	BY	AMENDMENT

folkes architects

The Old Forge
6 Church Street
Sturminster Newton
West Dorset
BH20 4EA

t: 01933 888229
info@folkesarchitects.co.uk

CLIENT
Tates Bro.

JOB TITLE
Proposed Development at
Mayberry Garden Centre
Old Shoreham Road
Portslade
BN41 1SP

DRAWING TITLE
Garden Centre - Existing Elevations
PRELIMINARY ISSUE

DATE: July 2020
SCALE: 1:100 @ A1
DRAWN BY: LM
CHECKED BY: EC

JOB NO.: 20034
DRAWING NO.: 1.04
REVISION:

