



NOTES
 - DO NOT SCALE OFF THIS DRAWING EXCEPT FOR PLANNING PURPOSES
 - CHECK ALL DIMENSIONS ON SITE BEFORE ANY WORK IS COMMENCED
 - ALL GOODS MATERIALS AND WORKMANSHIP MUST CONFORM WITH CURRENT BUILDING REGULATIONS, BRITISH STANDARDS AND CODES OF PRACTICE
 - COPYRIGHT OF THIS DRAWING IS RETAINED BY THE ARCHITECT AND IT MUST NOT BE REPRODUCED WITHOUT WRITTEN CONSENT

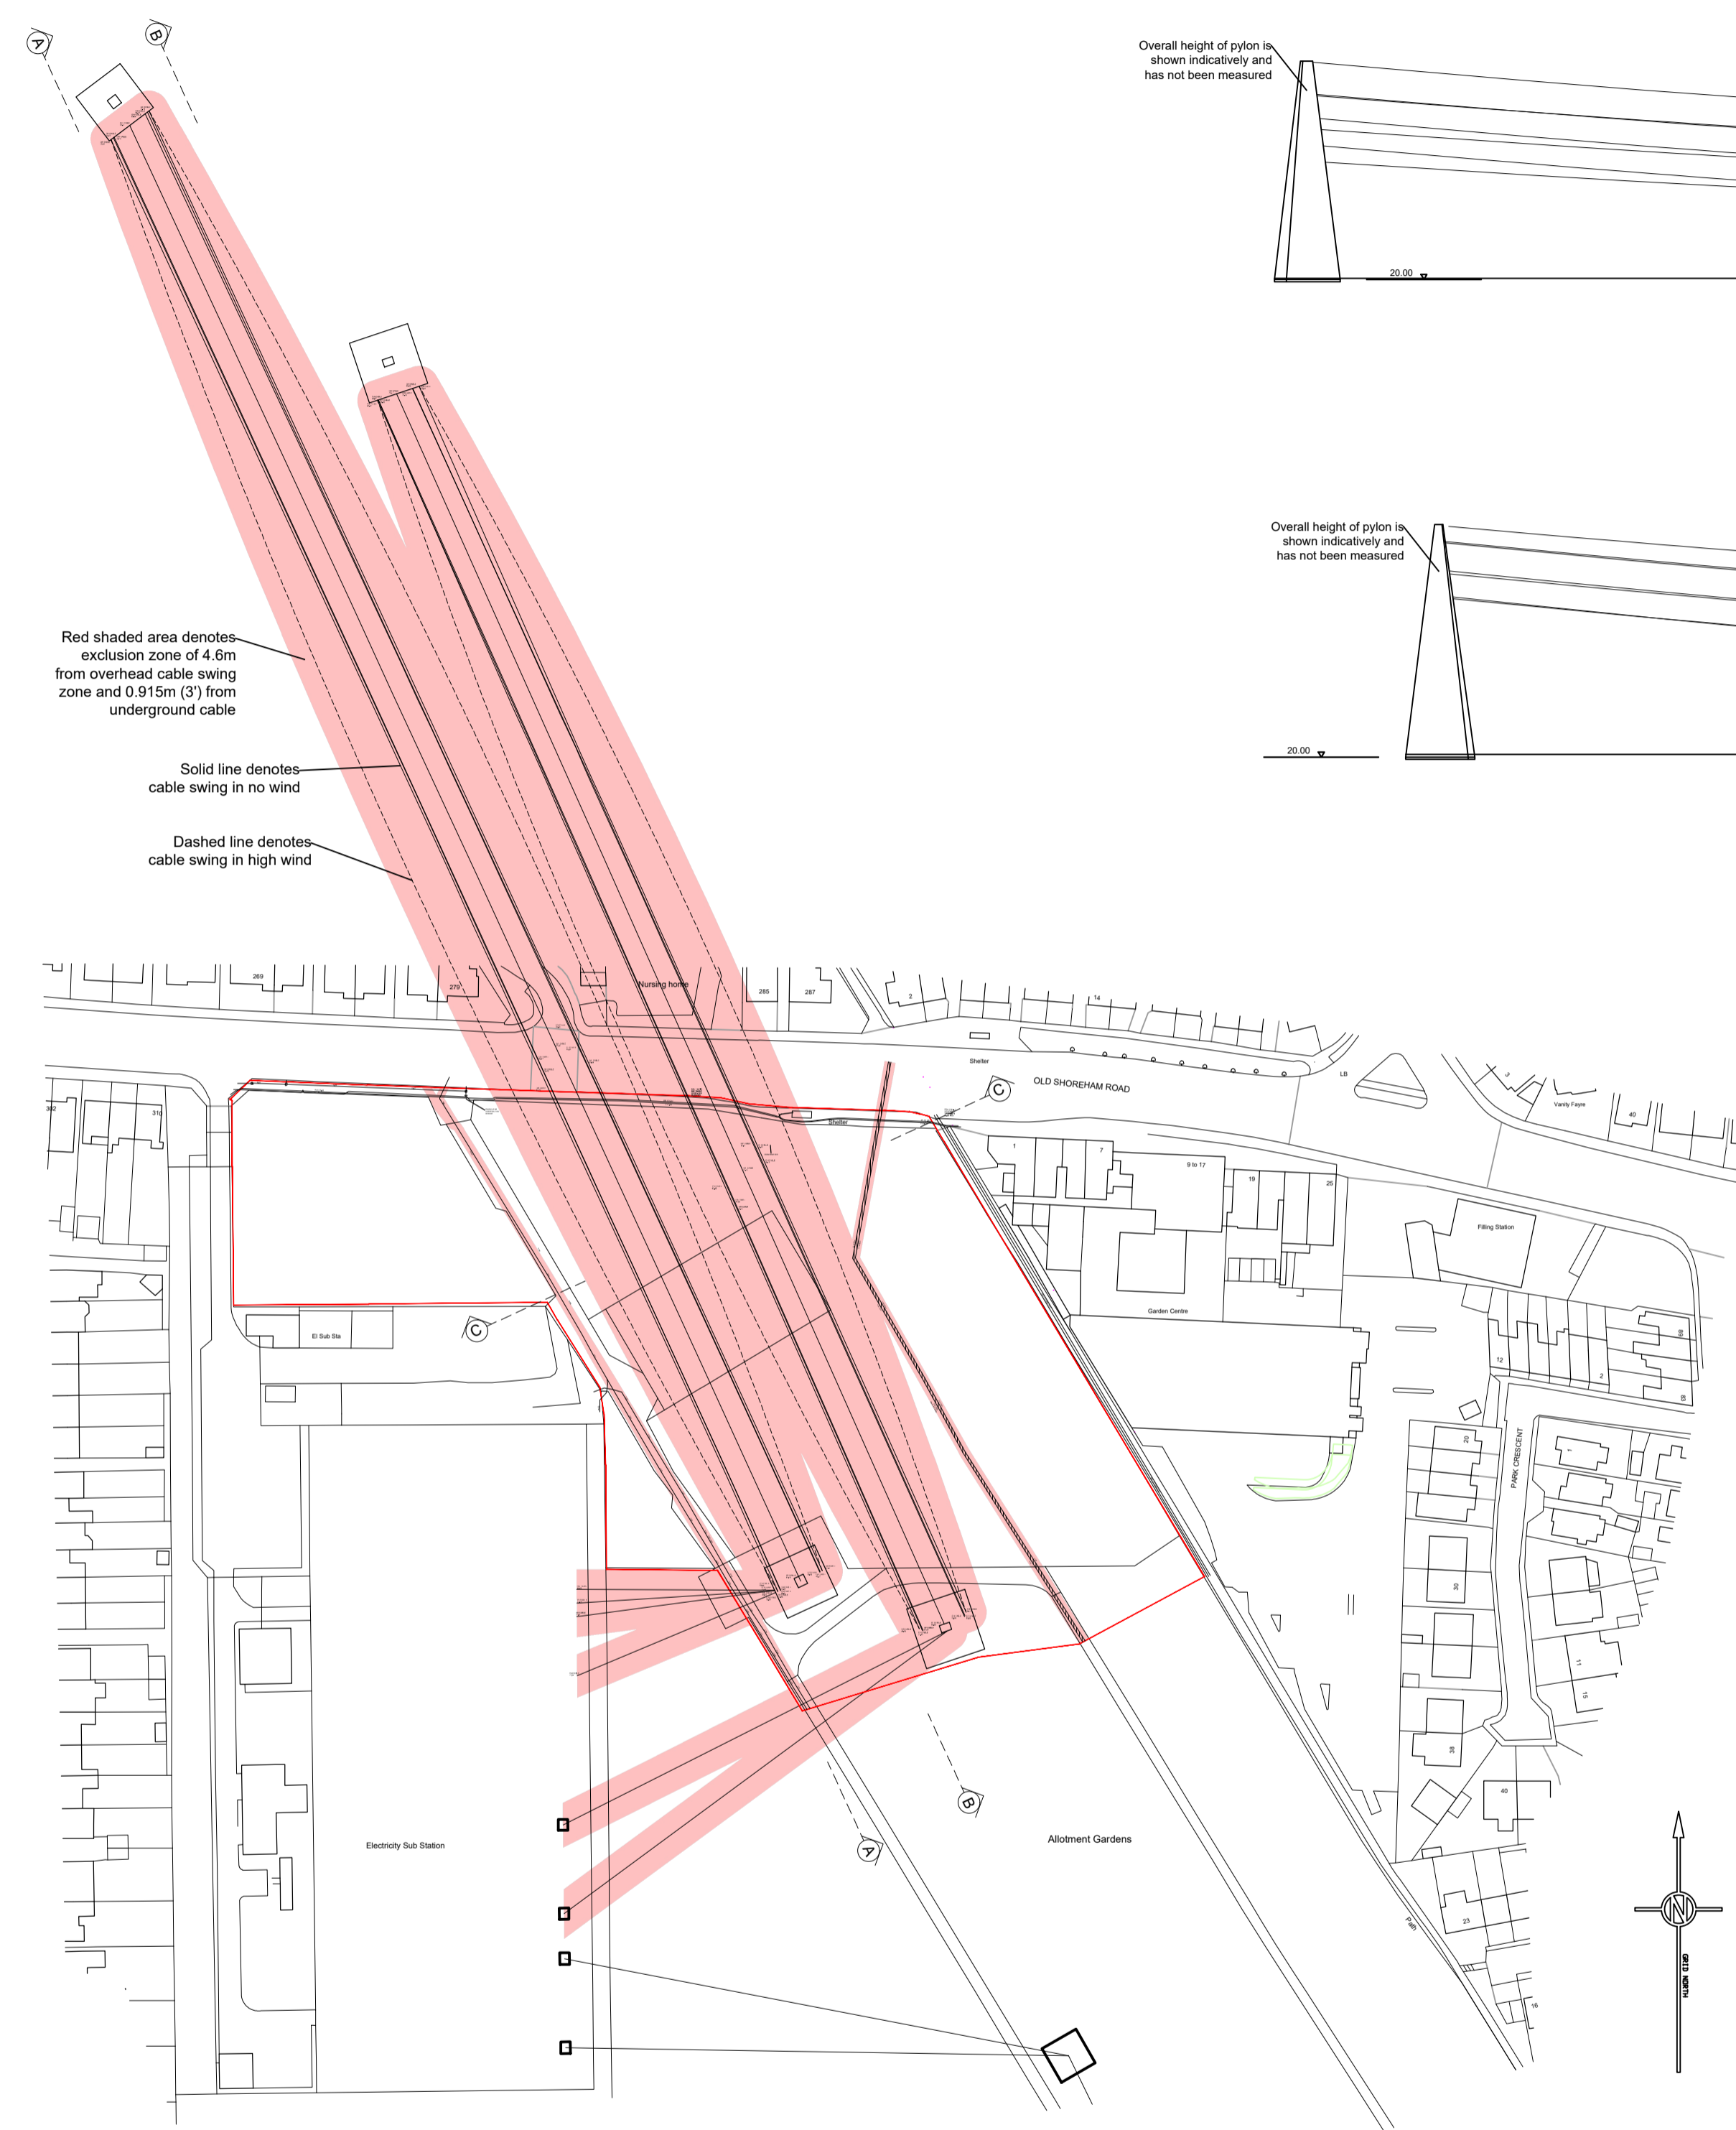


Mapping contents (c) Crown copyright and database rights 2018 Ordnance Survey 100035207


Site Plan with Overhead and Underground Electricity Cable Exclusion Zones

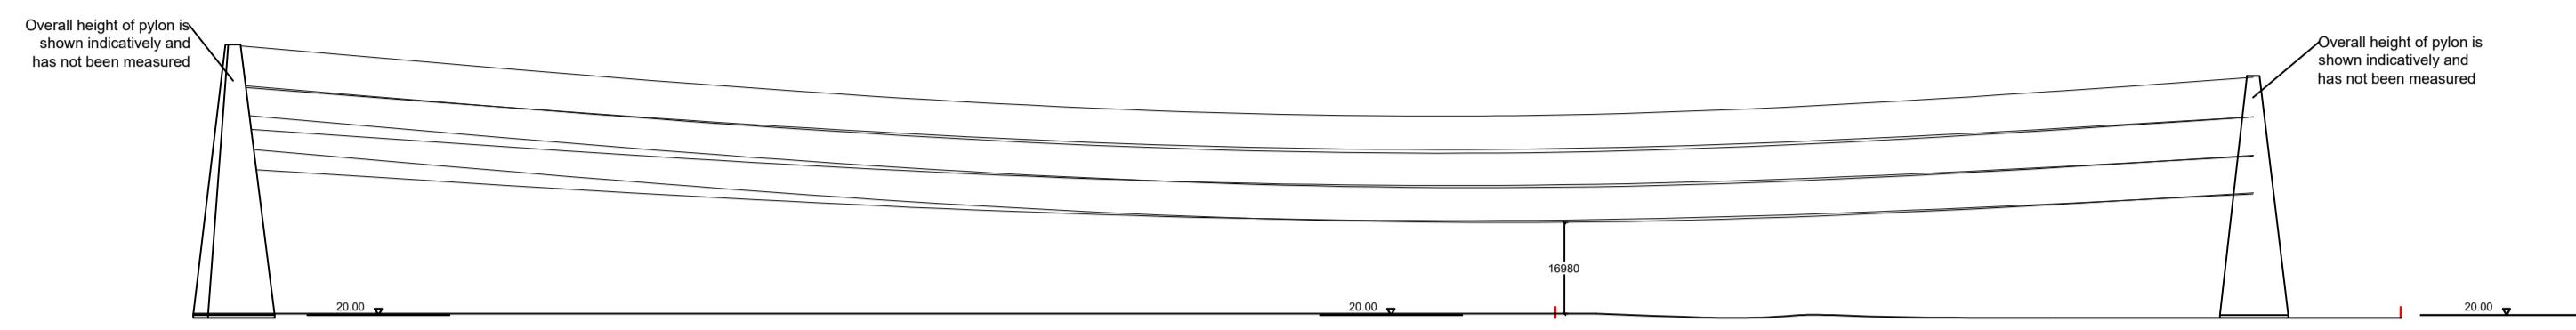

Site Section A-A

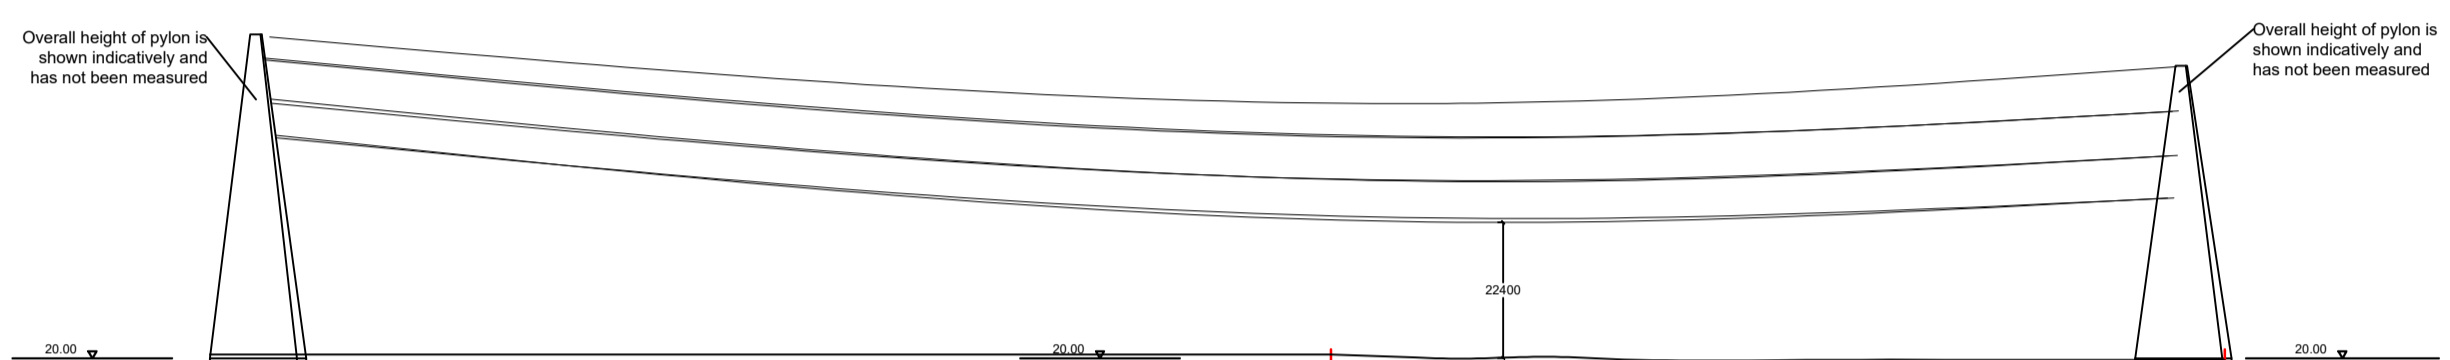

Site Section B-B

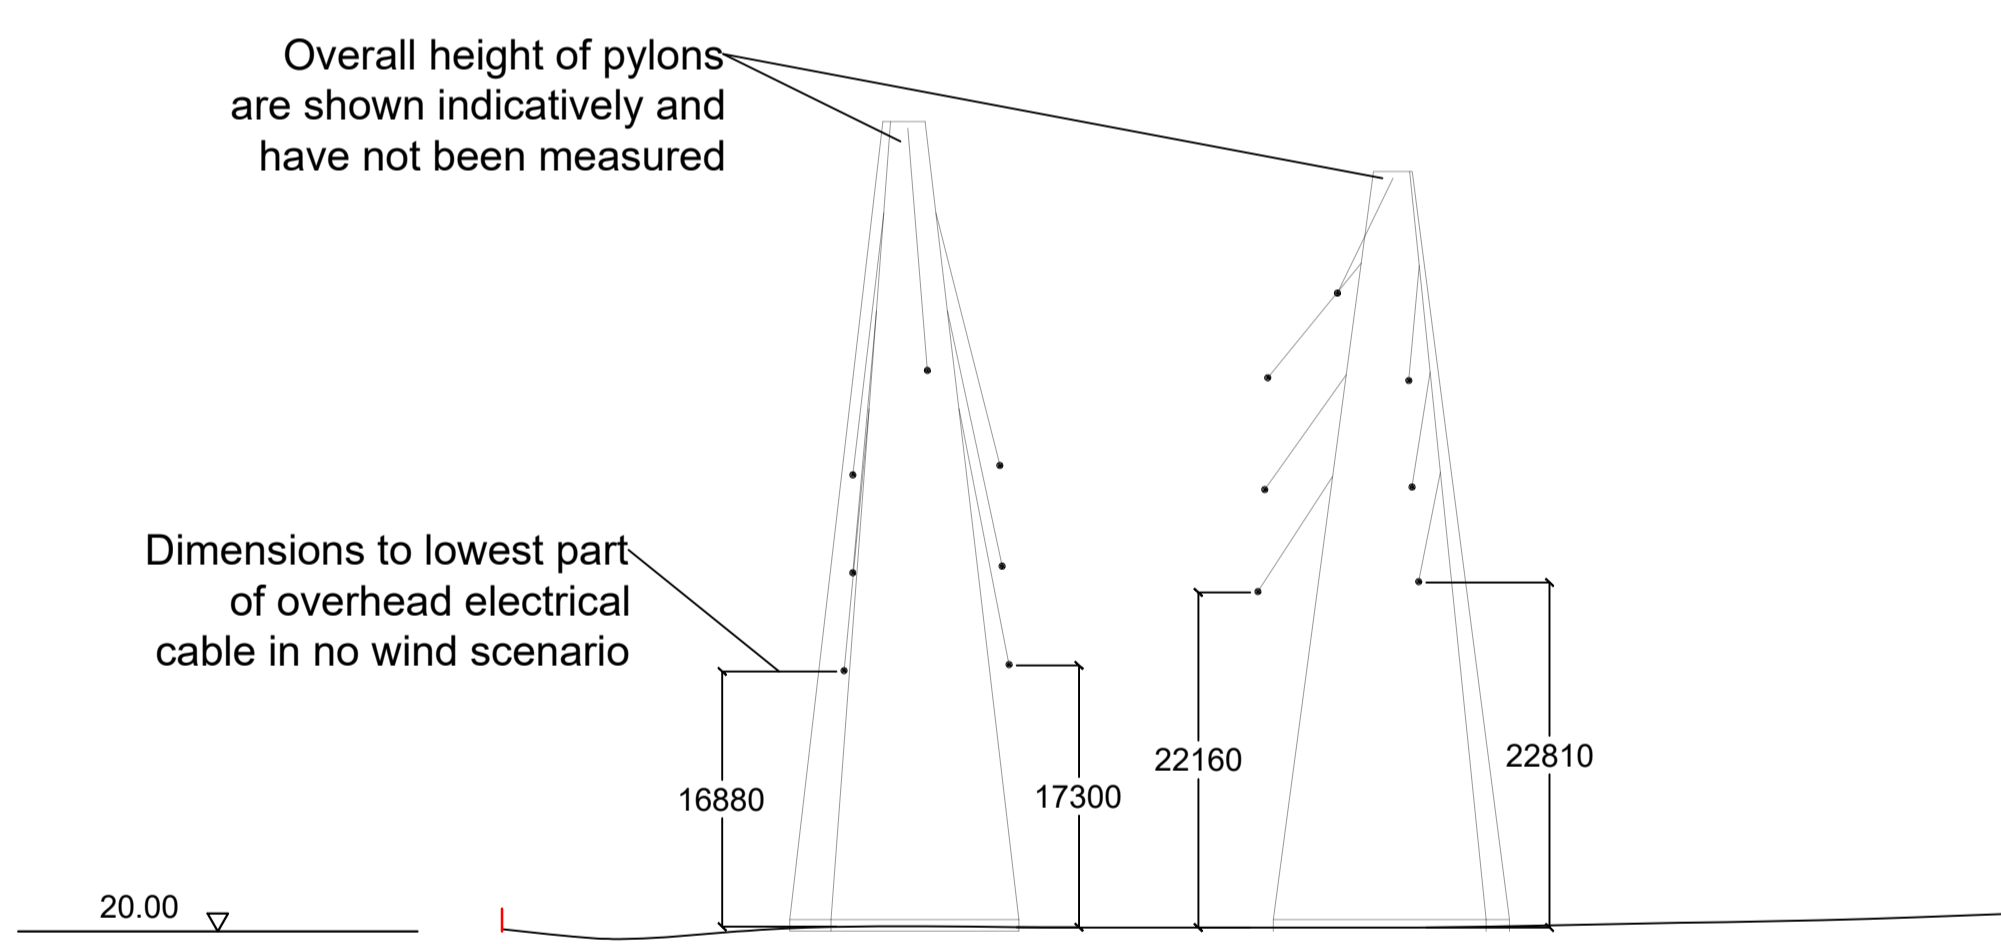

Site Section C-C (1:500 at A1)

REV	DATE	BY	AMENDMENT

folkes architects
 The Old Forge
 6 Church Street
 Worthing
 West Sussex
 BN12 4LA
 01903 868620
 info@folkesarchitects.co.uk

CLIENT
 Tates Bro.

JOB TITLE
 Eastbrook Allotments
 Old Shoreham Road
 Portslade
 Sussex
 BN41 1SP

DRAWING TITLE
 Electrical Constraints Plan

DATE Dec 2020	SCALE 1:1250 @ A1	DRAWN BY RM
		CHECKED BY MF

JOB NO. 20034	DRAWING NO. 1.05	REVISION
------------------	---------------------	----------