
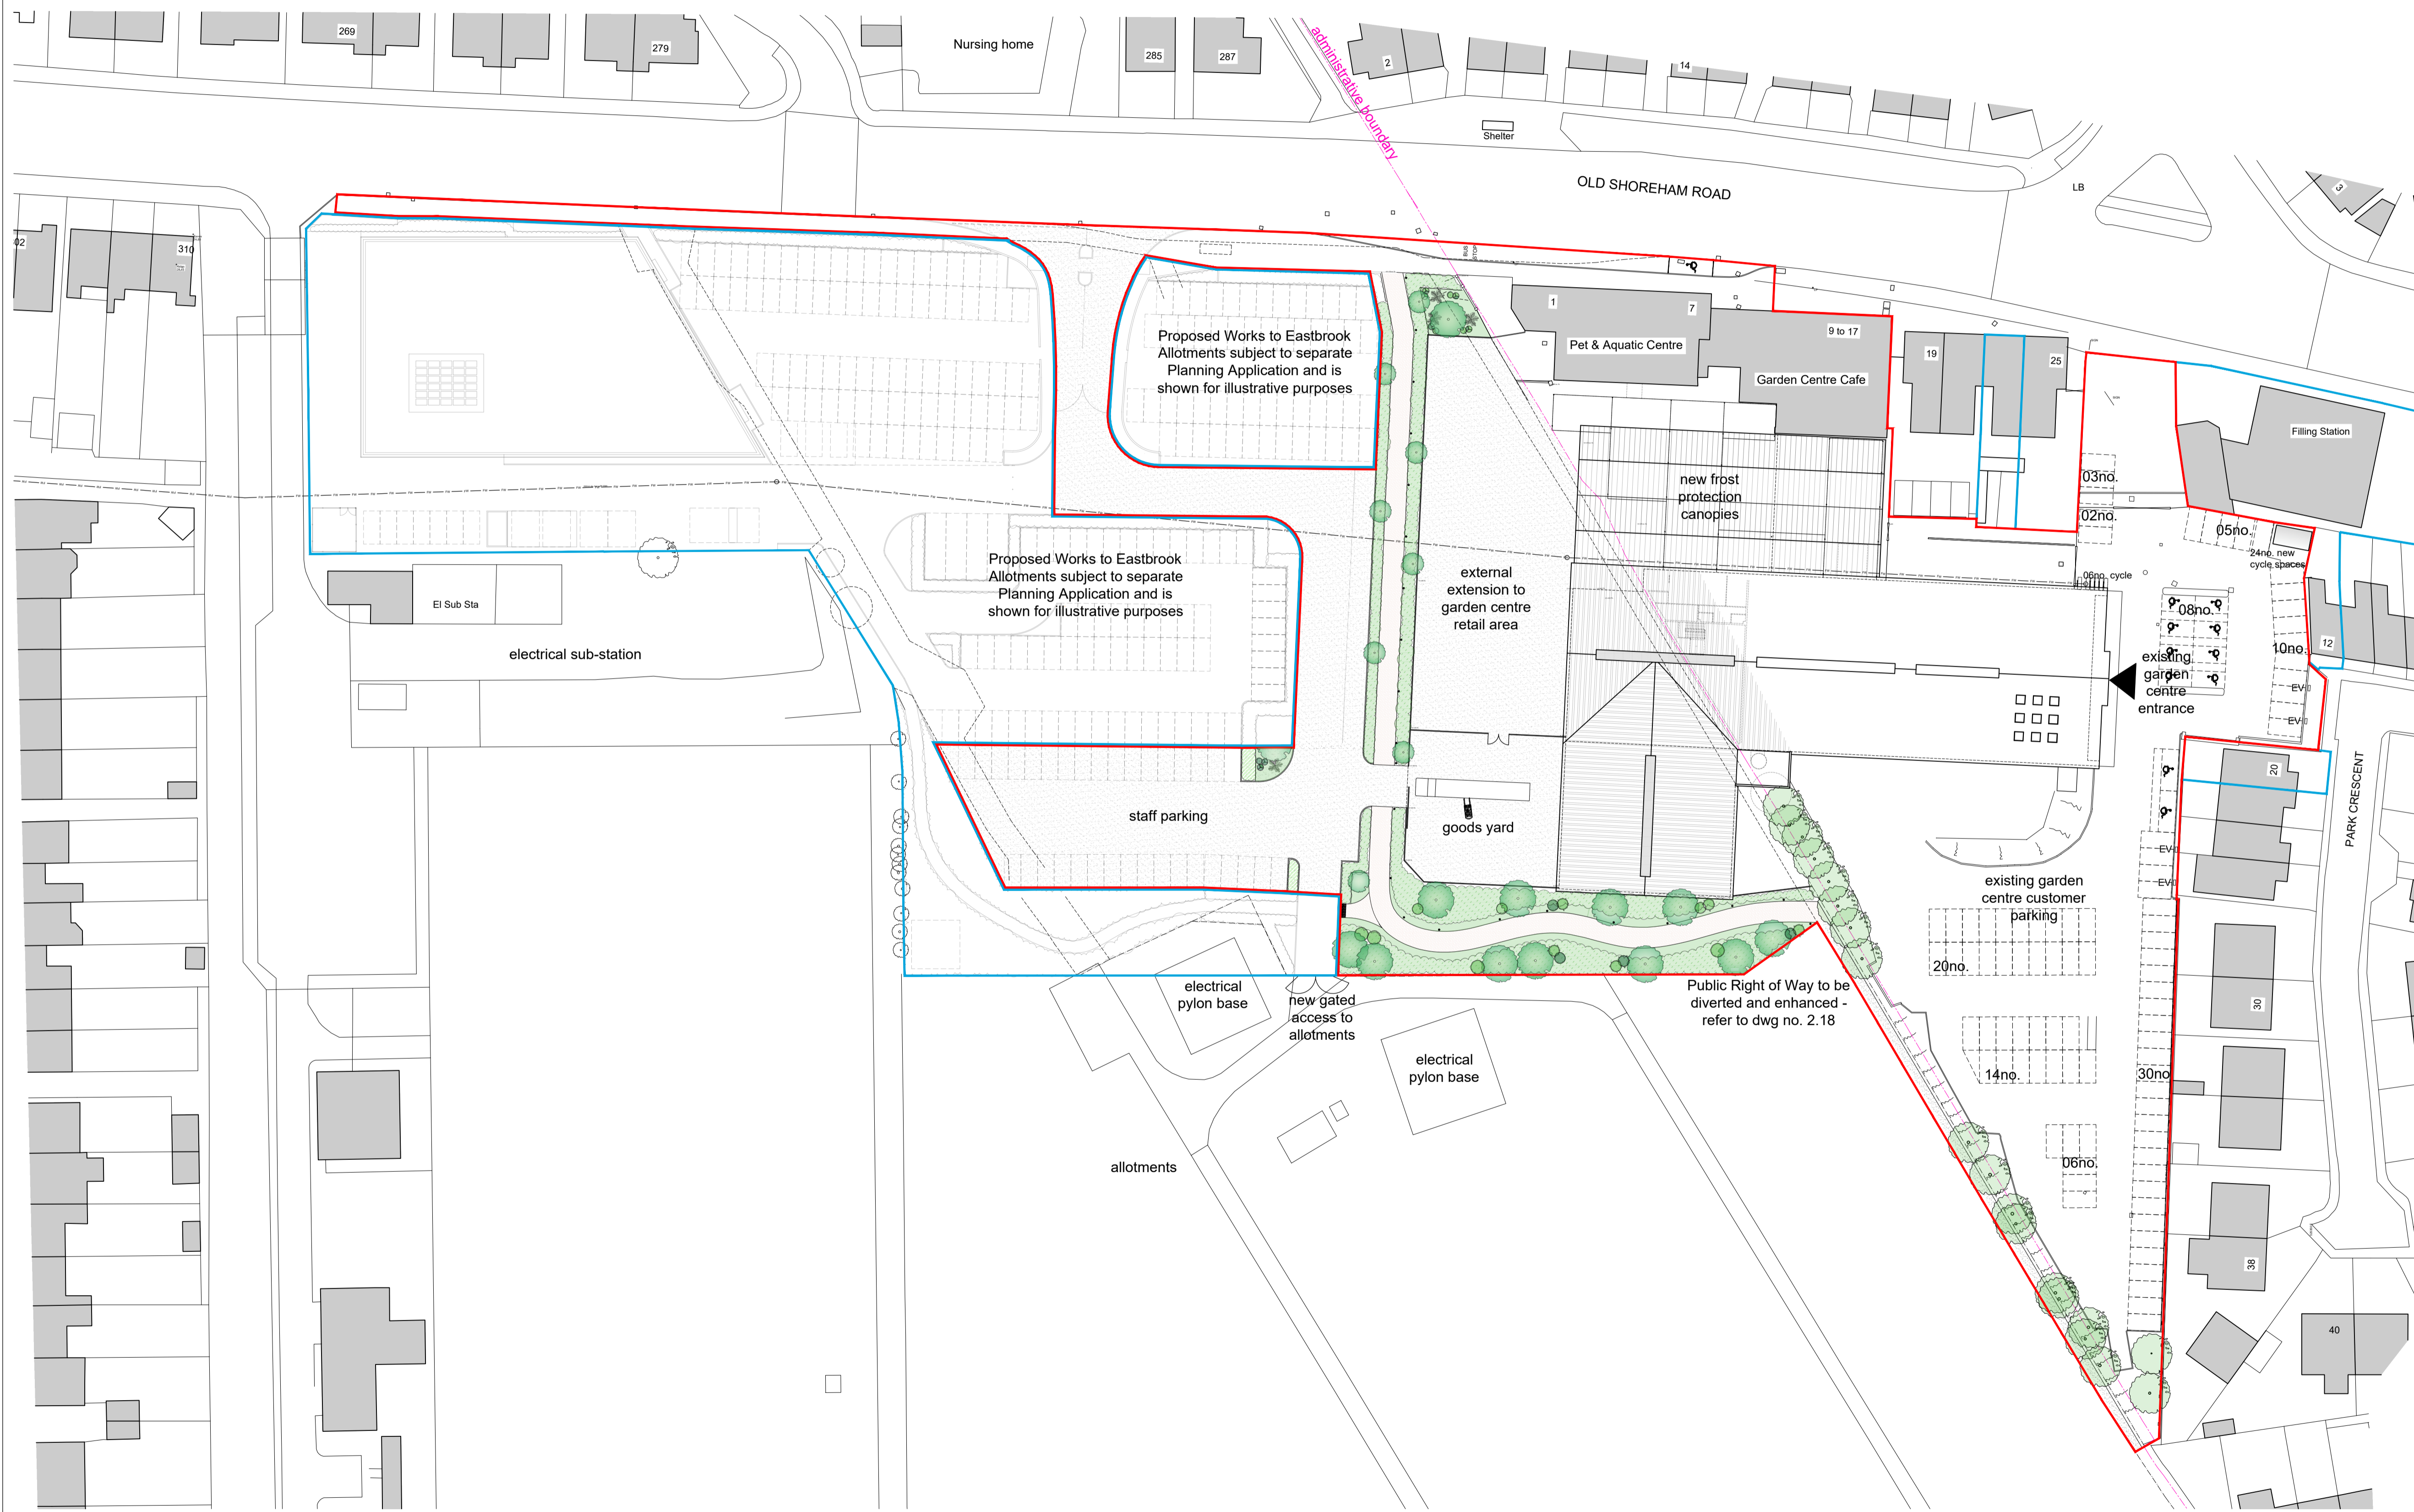


NOTES
 - DO NOT SCALE OFF THIS DRAWING EXCEPT FOR PLANNING PURPOSES
 - CHECK ALL DIMENSIONS ON SITE BEFORE ANY WORK IS COMMENCED
 - ALL GOODS MATERIALS AND WORKMANSHIP MUST CONFORM WITH CURRENT BUILDING REGULATIONS, BRITISH STANDARDS AND CODES OF PRACTICE
 - COPYRIGHT OF THIS DRAWING IS RETAINED BY THE ARCHITECT AND IT MUST NOT BE REPRODUCED WITHOUT WRITTEN CONSENT

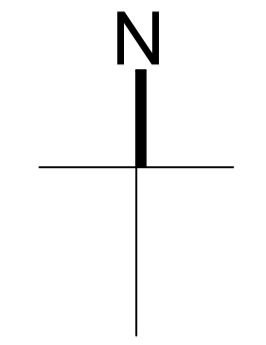

A	15.12.20	ec	PLANNING ISSUE
REV	DATE	BY	AMENDMENT

folkes architects
 The Old Forge
 6 Church Street
 Storrington
 West Sussex
 PO23 4LA
 01903 86829
 info@folkesarchitects.co.uk

CLIENT
Tates Bro.

JOB TITLE
**Proposed Development at
 Mayberry Garden Centre
 Old Shoreham Road
 Portslade
 BN41 1SP**

DRAWING TITLE
**Garden Centre Extension -
 Site Plan As Proposed**

PLANNING ISSUE

DATE	SCALE	DRAWN BY	ec
Sept 2020	1:500 @ A1	CHECKED BY	mf

JOB NO.	DRAWING NO.	REVISION
20034	2.12	A

scale bar - 1:500 @ A1