



This drawing is not to be scaled.
 Use figured dimensions only.
 Read in conjunction with all relevant
 Consultants' drawings and
 specifications.
 The Contractor should check all
 dimensions on site prior to
 fabrication and report any
 discrepancies to the Architect.
 This drawing is copyright and it
 must not be reproduced without
 prior written agreement.

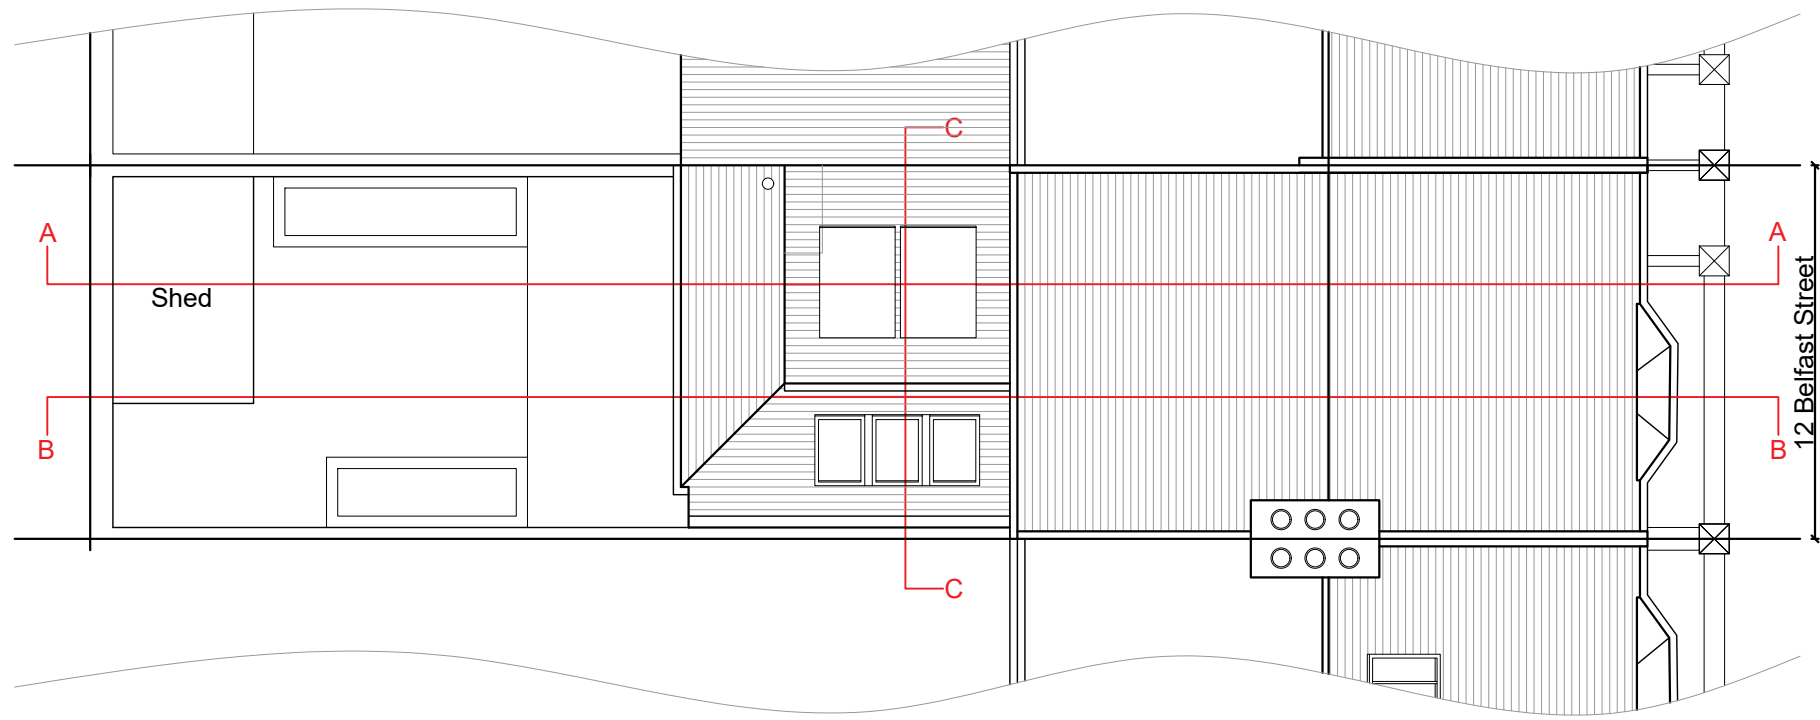


FOR STATUTORY APPLICATIONS ONLY YOU MAY SCALE THIS DRAWING

NOTES

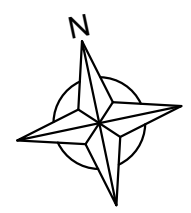


rev.	date

client Patrick Hadley & Jessica Coleman		
job title 12 Belfast Street, Hove		
drawing title Site Plan as Proposed		
scale 1:100@ A3	date 20.05.21	drawn by RG/CPW
job no. 210315	drawing no. P101	revision

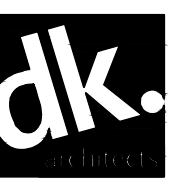

9 Hove Park Villas
 HOVE
 East Sussex
 BN3 6HP
 Tel 01273 823980
 Fax 01273 823356

This drawing is not to be scaled.
 Use figured dimensions only.
 Read in conjunction with all relevant
 Consultants' drawings and
 specifications.
 The Contractor should check all
 dimensions on site prior to
 fabrication and report any
 discrepancies to the Architect.
 This drawing is copyright and it
 must not be reproduced without
 prior written agreement.

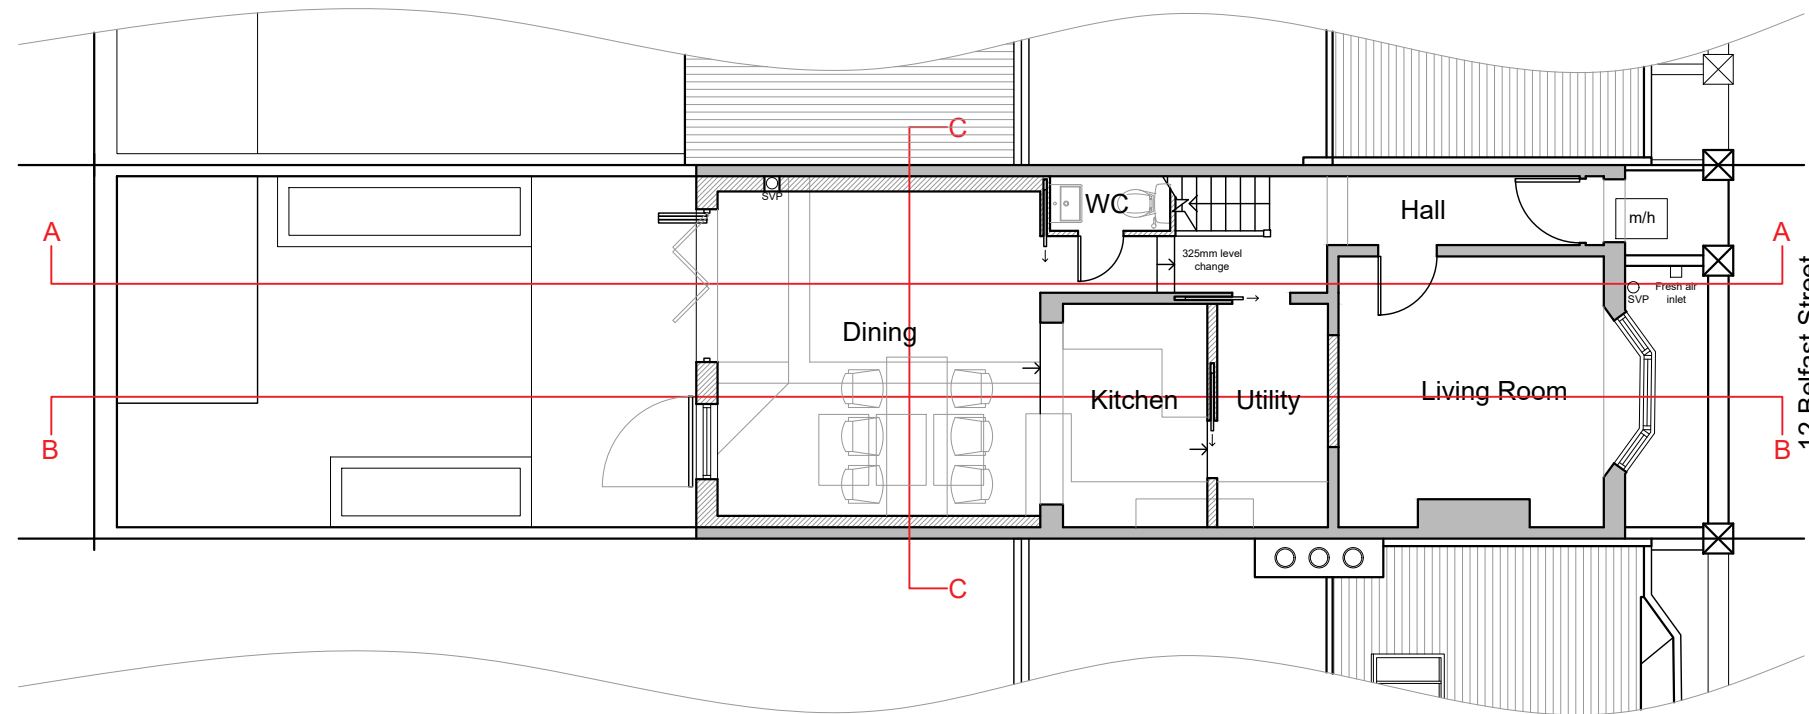

FOR STATUTORY APPLICATIONS ONLY YOU MAY SCALE THIS DRAWING

NOTES





rev.	date

client Patrick Hadley & Jessica Coleman		
job title 12 Belfast Street, Hove		
drawing title Ground Floor as Proposed		
scale 1:100@ A3	date 20.05.21	drawn by RG/CPW
job no. 210315	drawing no. P102	revision




9 Hove Park Villas
 HOVE
 East Sussex
 BN3 6HP
 Tel 01273 823980
 Fax 01273 823356

This drawing is not to be scaled.
 Use figured dimensions only.
 Read in conjunction with all relevant
 Consultants' drawings and
 specifications.
 The Contractor should check all
 dimensions on site prior to
 fabrication and report any
 discrepancies to the Architect.
 This drawing is copyright and it
 must not be reproduced without
 prior written agreement.

 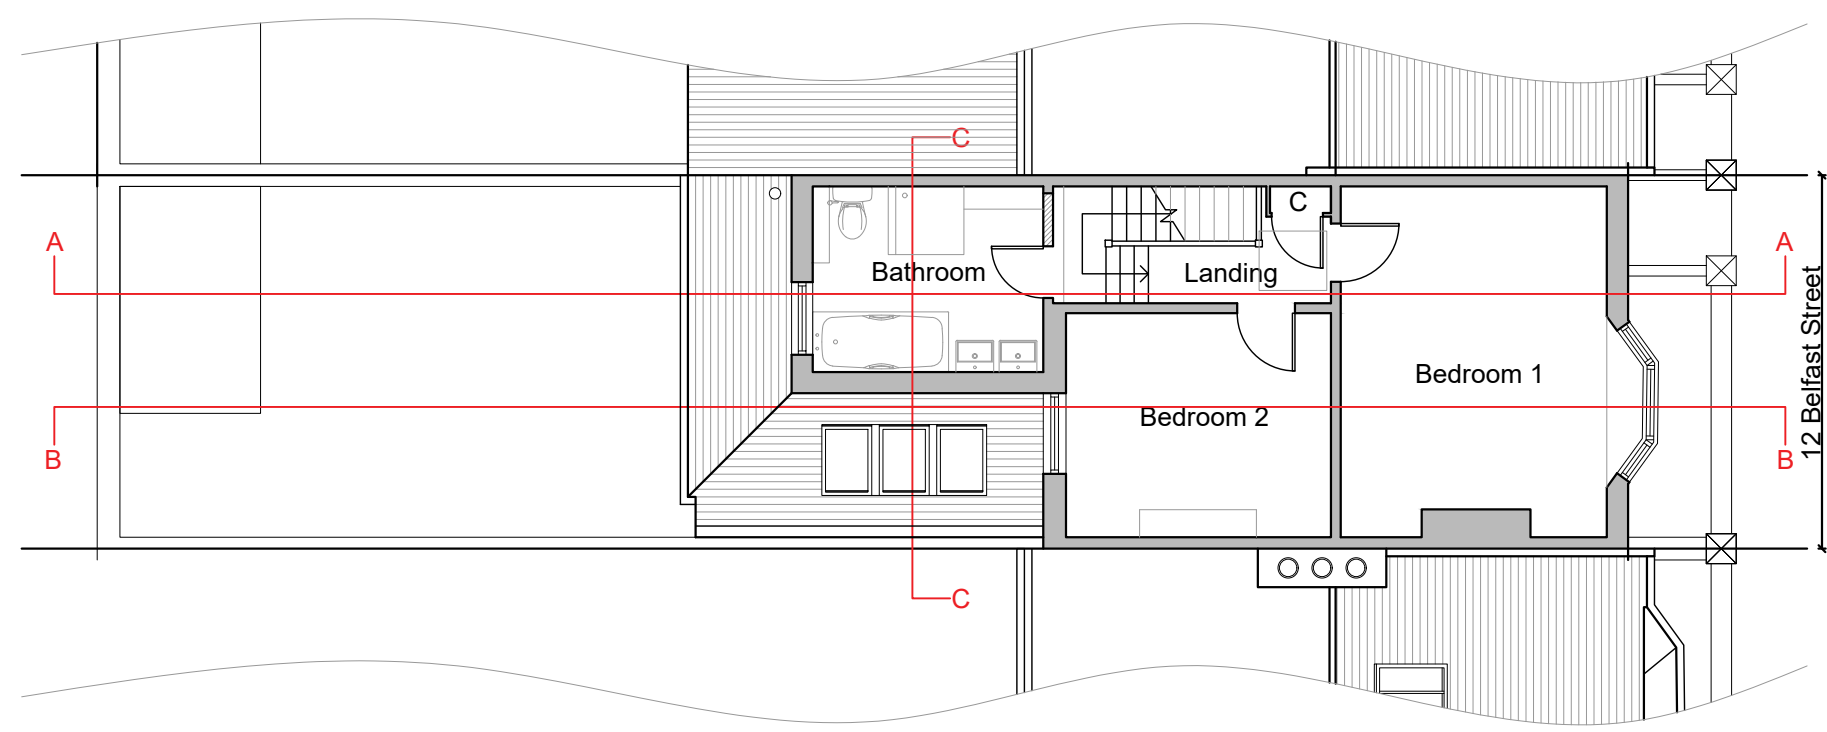

FOR STATUTORY APPLICATIONS ONLY YOU MAY SCALE THIS DRAWING

NOTES

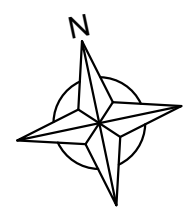



rev.	date

client Patrick Hadley & Jessica Coleman		
job title 12 Belfast Street, Hove		
drawing title First Floor as Proposed		
scale 1:100@ A3	date 20.05.21	drawn by RG/CPW
job no. 210315	drawing no. P103	revision




9 Hove Park Villas
 HOVE
 East Sussex
 BN3 6HP
 Tel 01273 823980
 Fax 01273 823356

This drawing is not to be scaled.
 Use figured dimensions only.
 Read in conjunction with all relevant
 Consultants' drawings and
 specifications.
 The Contractor should check all
 dimensions on site prior to
 fabrication and report any
 discrepancies to the Architect.
 This drawing is copyright and it
 must not be reproduced without
 prior written agreement.

 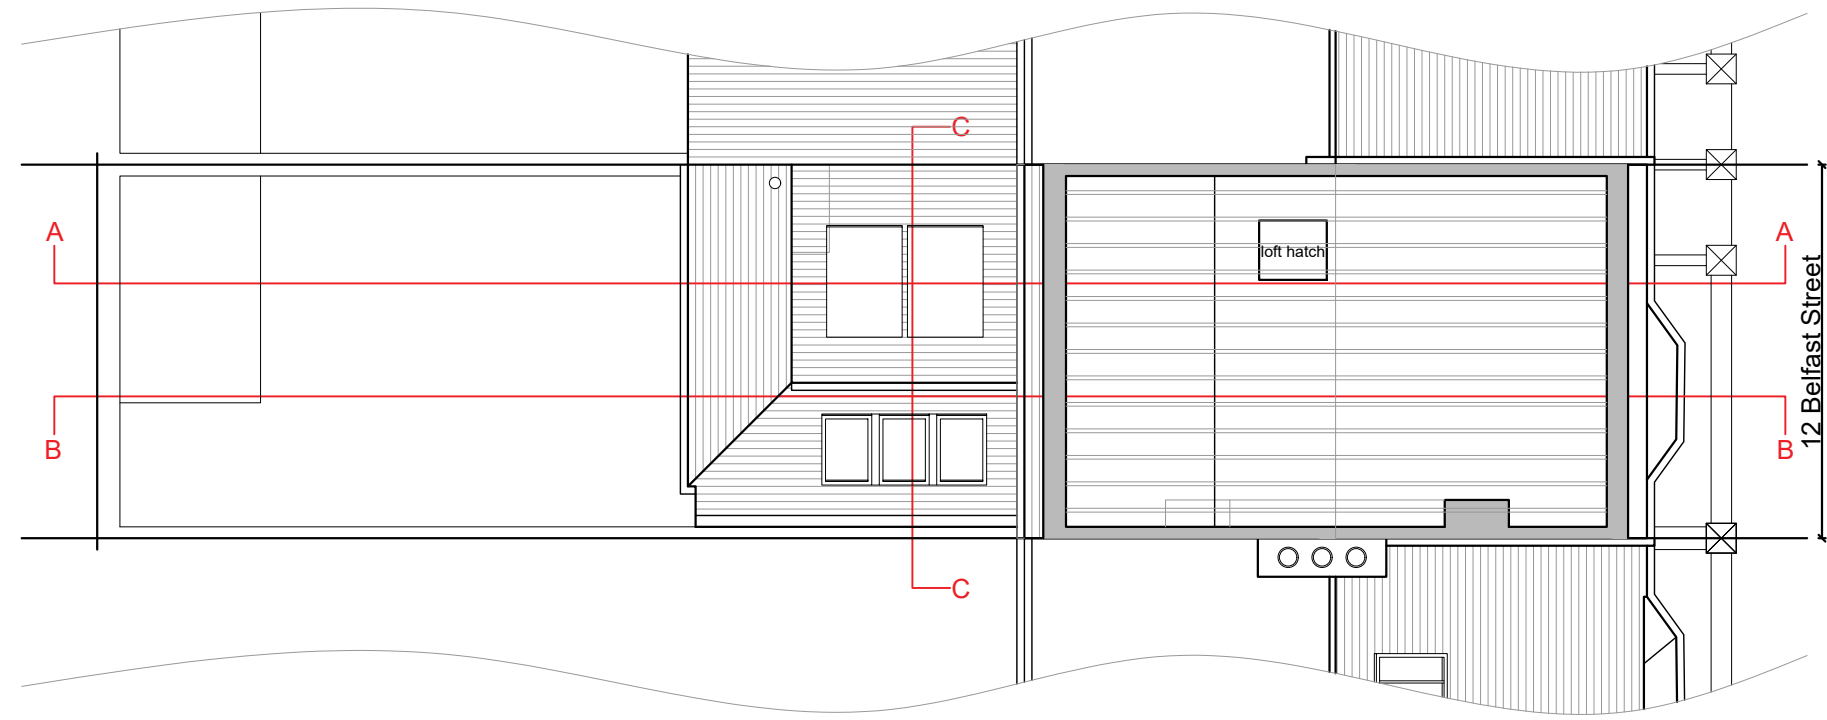

FOR STATUTORY APPLICATIONS ONLY YOU MAY SCALE THIS DRAWING

NOTES

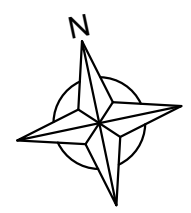



rev.	date

client Patrick Hadley & Jessica Coleman		
job title 12 Belfast Street, Hove		
drawing title Second Floor as Proposed		
scale 1:100@ A3	date 20.05.21	drawn by RG/CPW
job no. 210315	drawing no. P104	revision




9 Hove Park Villas
 HOVE
 East Sussex
 BN3 6HP
 Tel 01273 823980
 Fax 01273 823356

This drawing is not to be scaled.
 Use figured dimensions only.
 Read in conjunction with all relevant
 Consultants' drawings and
 specifications.
 The Contractor should check all
 dimensions on site prior to
 fabrication and report any
 discrepancies to the Architect.
 This drawing is copyright and it
 must not be reproduced without
 prior written agreement.

 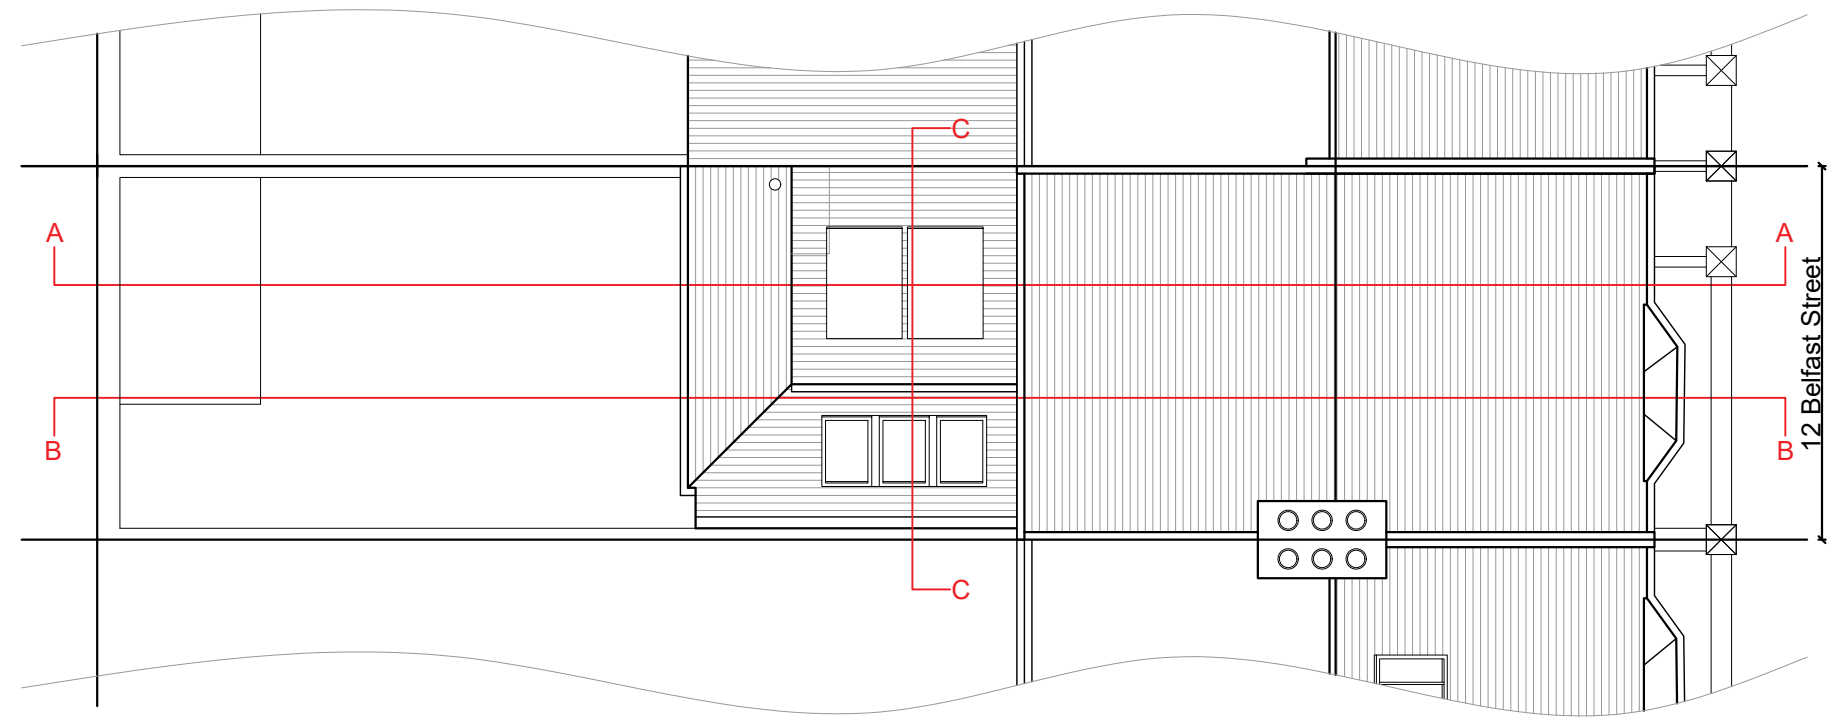

FOR STATUTORY APPLICATIONS ONLY YOU MAY SCALE THIS DRAWING

NOTES

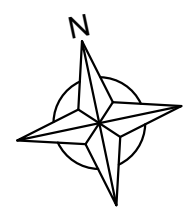



rev.	date

client Patrick Hadley & Jessica Coleman		
job title 12 Belfast Street, Hove		
drawing title Roof as Proposed		
scale 1:100@ A3	date 20.05.21	drawn by RG/CPW
job no. 210315	drawing no. P105	revision



9 Hove Park Villas
 HOVE
 East Sussex
 BN3 6HP
 Tel 01273 823980
 Fax 01273 823356

This drawing is not to be scaled.
 Use figured dimensions only.
 Read in conjunction with all relevant
 Consultants' drawings and
 specifications.
 The Contractor should check all
 dimensions on site prior to
 fabrication and report any
 discrepancies to the Architect.
 This drawing is copyright and it
 must not be reproduced without
 prior written agreement.

 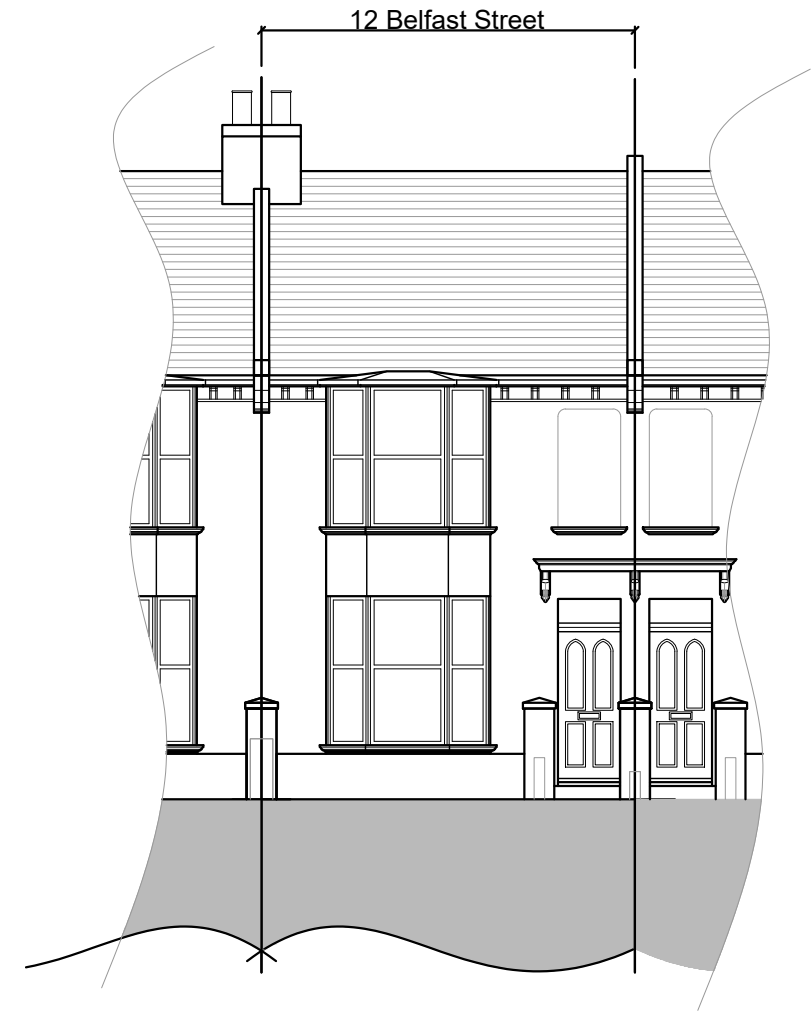

FOR STATUTORY APPLICATIONS ONLY YOU MAY SCALE THIS DRAWING

NOTES


rev.	date	
------	------	--

client Patrick Hadley & Jessica Coleman		
job title 12 Belfast Street, Hove		
drawing title Street View as Proposed		
scale 1:100@ A3	date 20.05.21	drawn by RG/CPW
job no. 210315	drawing no. P106	revision



9 Hove Park Villas
 HOVE
 East Sussex
 BN3 6HP
 Tel 01273 823980
 Fax 01273 823356

This drawing is not to be scaled.
 Use figured dimensions only.
 Read in conjunction with all relevant
 Consultants' drawings and
 specifications.
 The Contractor should check all
 dimensions on site prior to
 fabrication and report any
 discrepancies to the Architect.
 This drawing is copyright and it
 must not be reproduced without
 prior written agreement.

 


FOR STATUTORY APPLICATIONS ONLY YOU MAY SCALE THIS DRAWING

NOTES



rev.	date	
------	------	--

client Patrick Hadley & Jessica Coleman		
job title 12 Belfast Street, Hove		
drawing title Front Elevation as Proposed		
scale 1:100@ A3	date 20.05.21	drawn by RG/CPW
job no. 210315	drawing no. P107	revision

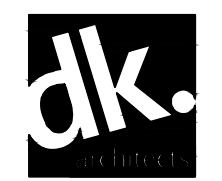

9 Hove Park Villas
 HOVE
 East Sussex
 BN3 6HP
 Tel 01273 823980
 Fax 01273 823356

This drawing is not to be scaled.
 Use figured dimensions only.
 Read in conjunction with all relevant
 Consultants' drawings and
 specifications.
 The Contractor should check all
 dimensions on site prior to
 fabrication and report any
 discrepancies to the Architect.
 This drawing is copyright and it
 must not be reproduced without
 prior written agreement.

 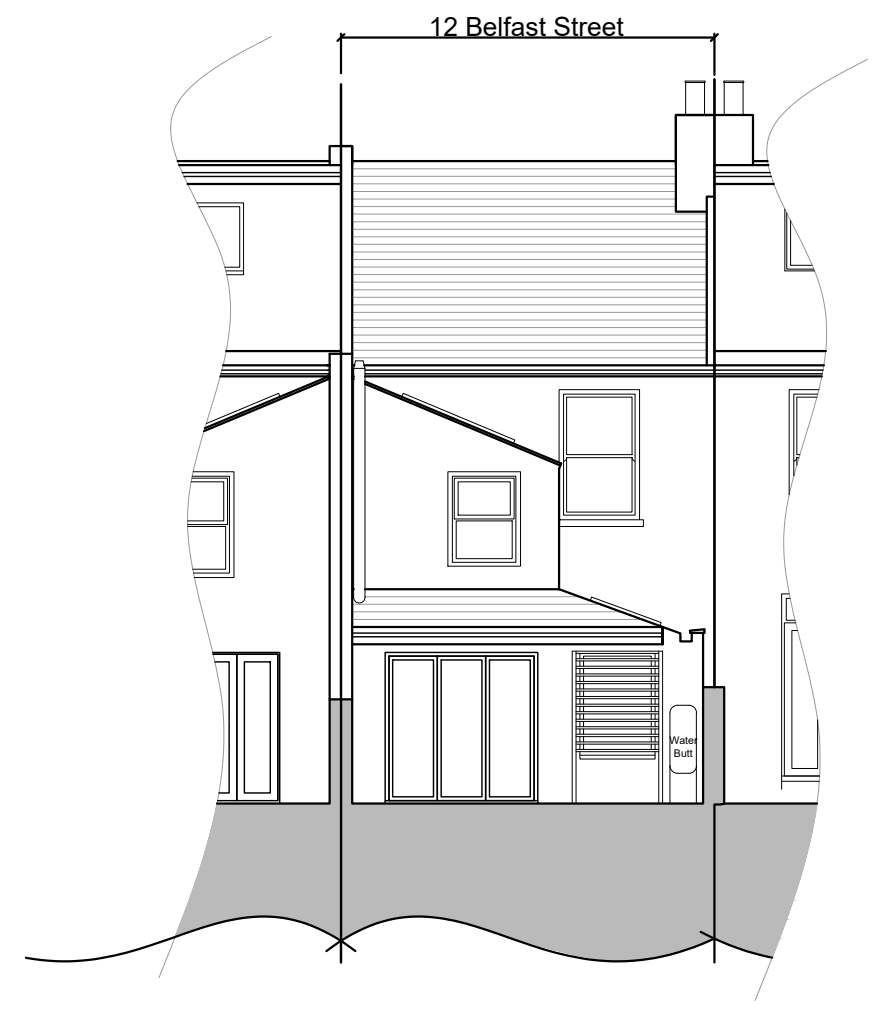

FOR STATUTORY APPLICATIONS ONLY YOU MAY SCALE THIS DRAWING

NOTES


rev.	date	
------	------	--

client Patrick Hadley & Jessica Coleman		
job title 12 Belfast Street, Hove		
drawing title Rear Elevation as Proposed		
scale 1:100@ A3	date 20.05.21	drawn by RG/CPW
job no. 210315	drawing no. P108	revision



9 Hove Park Villas
 HOVE
 East Sussex
 BN3 6HP
 Tel 01273 823980
 Fax 01273 823356

This drawing is not to be scaled.
 Use figured dimensions only.
 Read in conjunction with all relevant
 Consultants' drawings and
 specifications.
 The Contractor should check all
 dimensions on site prior to
 fabrication and report any
 discrepancies to the Architect.
 This drawing is copyright and it
 must not be reproduced without
 prior written agreement.

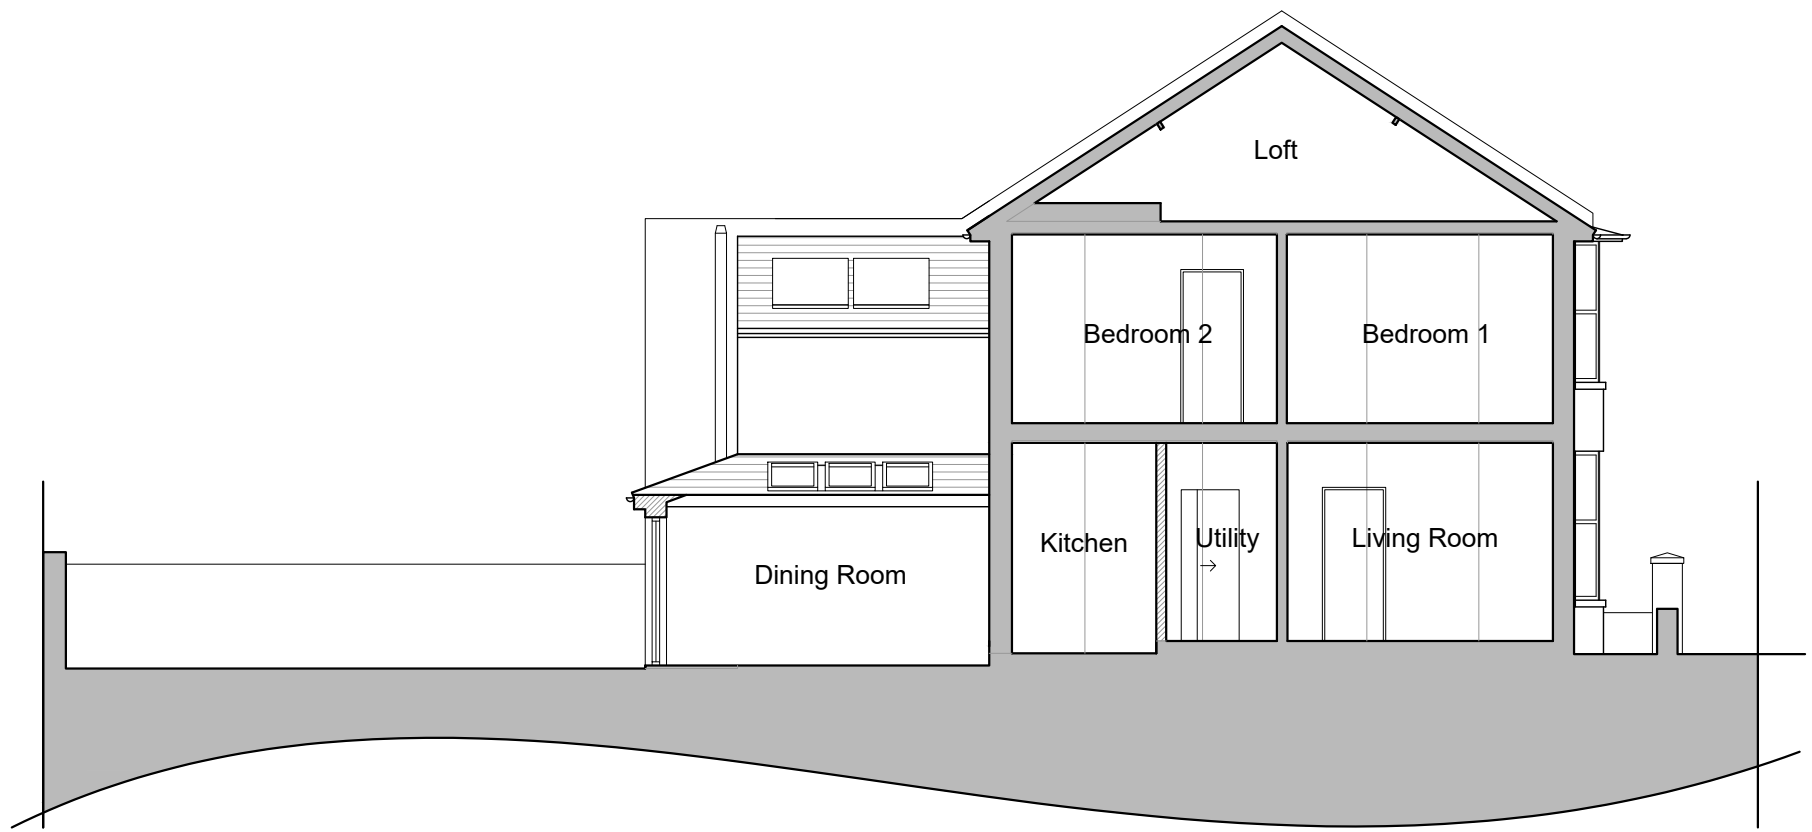

FOR STATUTORY APPLICATIONS ONLY YOU MAY SCALE THIS DRAWING

NOTES



rev.	date

client Patrick Hadley & Jessica Coleman		
job title 12 Belfast Street, Hove		
drawing title Side Elevation as Proposed		
scale 1:100@ A3	date 20.05.21	drawn by RG/CPW
job no. 210315	drawing no. P109	revision



9 Hove Park Villas
 HOVE
 East Sussex
 BN3 6HP
 Tel 01273 823980
 Fax 01273 823356

This drawing is not to be scaled.
 Use figured dimensions only.
 Read in conjunction with all relevant
 Consultants' drawings and
 specifications.
 The Contractor should check all
 dimensions on site prior to
 fabrication and report any
 discrepancies to the Architect.
 This drawing is copyright and it
 must not be reproduced without
 prior written agreement.

 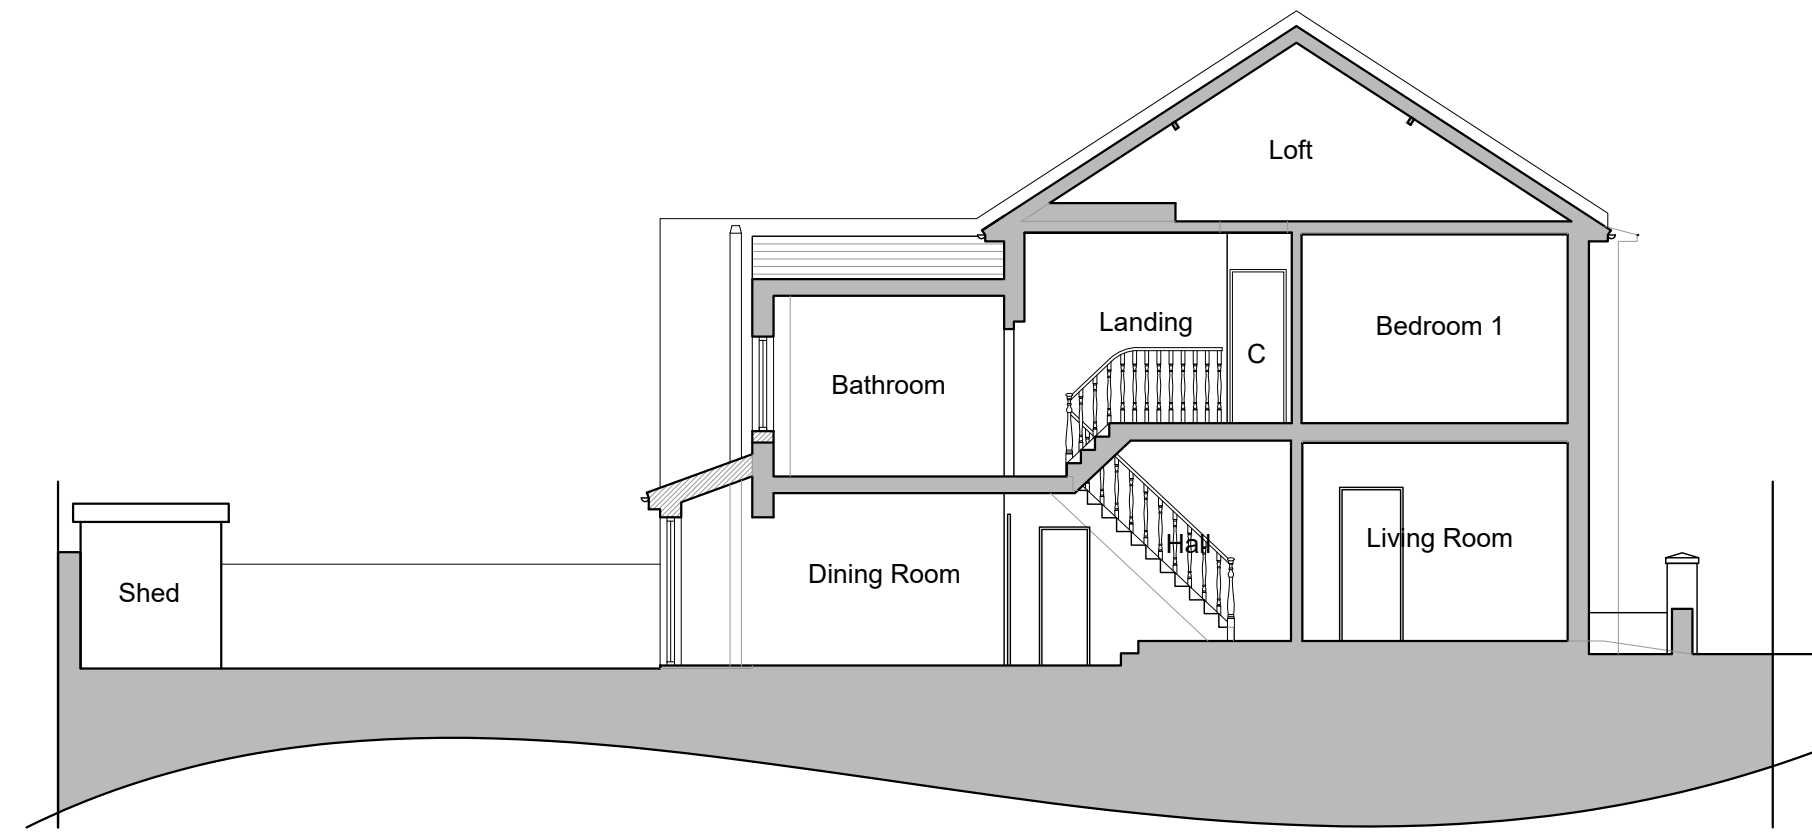

FOR STATUTORY APPLICATIONS ONLY YOU MAY SCALE THIS DRAWING

NOTES



rev.	date

client Patrick Hadley & Jessica Coleman		
job title 12 Belfast Street, Hove		
drawing title Section A-A as Proposed		
scale 1:100@ A3	date 20.05.21	drawn by RG/CPW
job no. 210315	drawing no. P110	revision



9 Hove Park Villas
 HOVE
 East Sussex
 BN3 6HP
 Tel 01273 823980
 Fax 01273 823356

This drawing is not to be scaled.
 Use figured dimensions only.
 Read in conjunction with all relevant
 Consultants' drawings and
 specifications.
 The Contractor should check all
 dimensions on site prior to
 fabrication and report any
 discrepancies to the Architect.
 This drawing is copyright and it
 must not be reproduced without
 prior written agreement.

 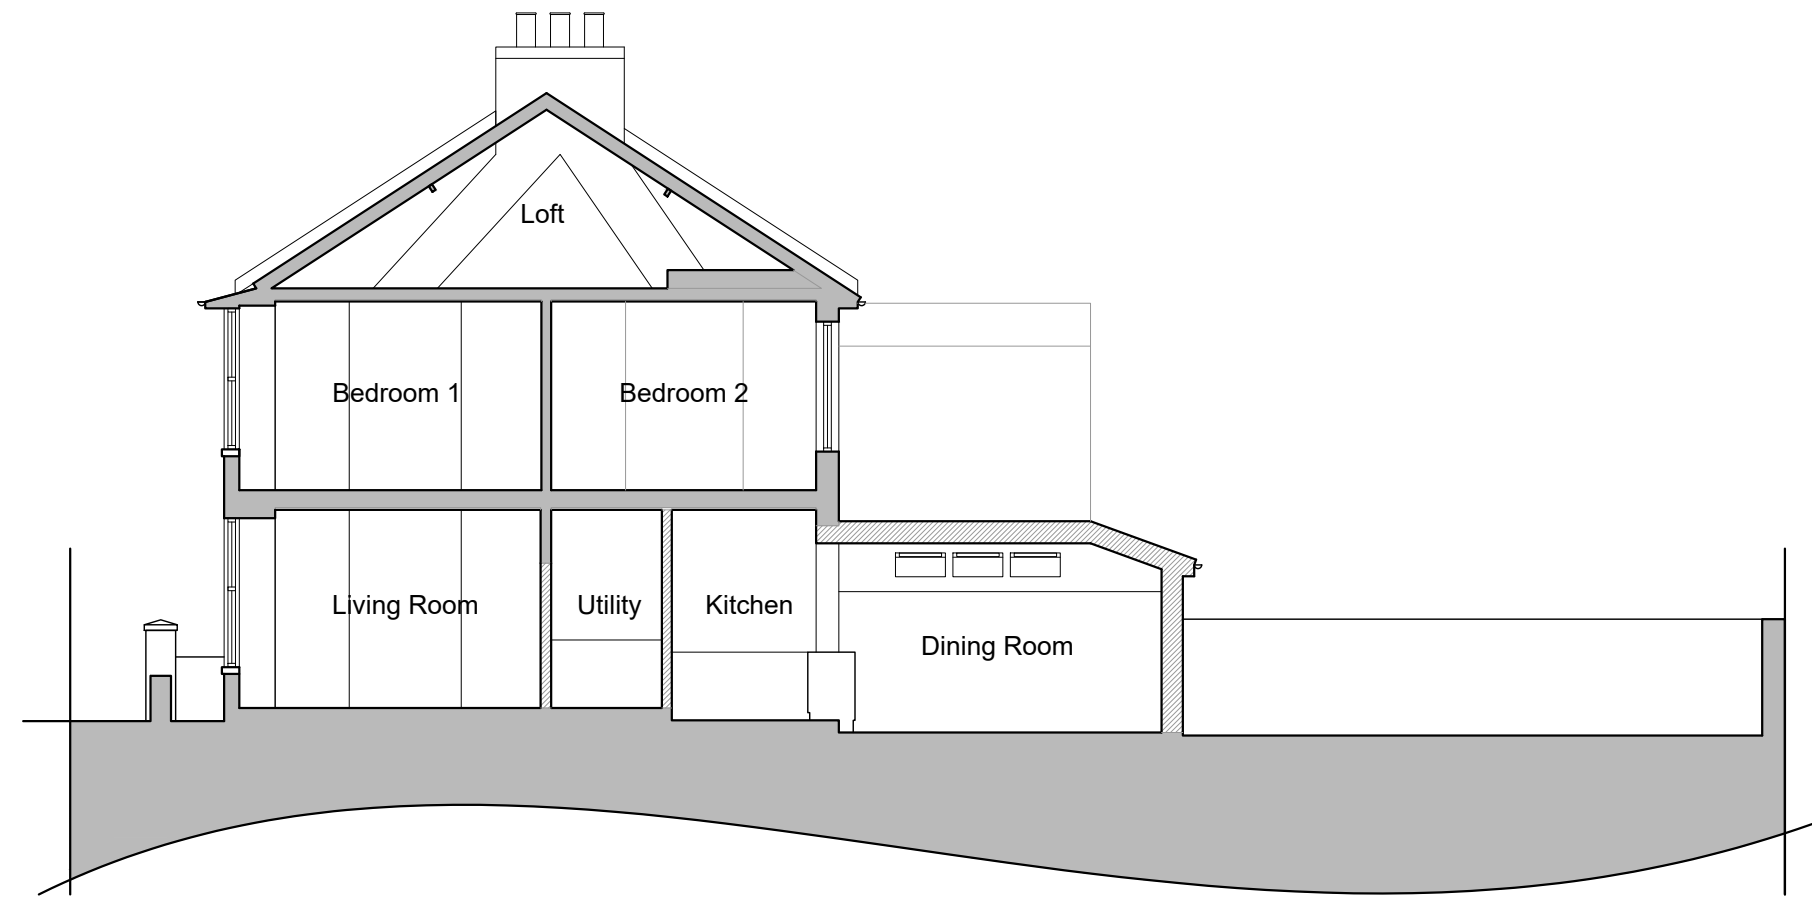

FOR STATUTORY APPLICATIONS ONLY YOU MAY SCALE THIS DRAWING

NOTES


rev.	date

client Patrick Hadley & Jessica Coleman		
job title 12 Belfast Street, Hove		
drawing title Section B-B as Proposed		
scale 1:100@ A3	date 20.05.21	drawn by RG/CPW
job no. 210315	drawing no. P111	revision



9 Hove Park Villas
 HOVE
 East Sussex
 BN3 6HP
 Tel 01273 823980
 Fax 01273 823356

This drawing is not to be scaled.
 Use figured dimensions only.
 Read in conjunction with all relevant
 Consultants' drawings and
 specifications.
 The Contractor should check all
 dimensions on site prior to
 fabrication and report any
 discrepancies to the Architect.
 This drawing is copyright and it
 must not be reproduced without
 prior written agreement.

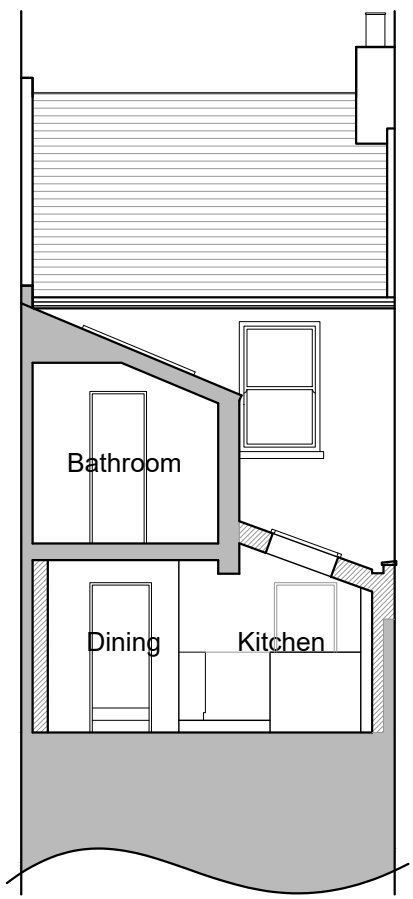


FOR STATUTORY APPLICATIONS ONLY YOU MAY SCALE THIS DRAWING

NOTES

rev.	date	
------	------	--

client Patrick Hadley & Jessica Coleman		
job title 12 Belfast Street, Hove		
drawing title Section C-C as Proposed		
scale 1:100@ A3	date 20.05.21	drawn by RG/CPW
job no. 210315	drawing no. P112	revision

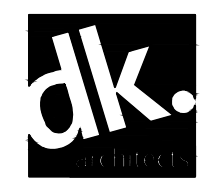

9 Hove Park Villas
 HOVE
 East Sussex
 BN3 6HP
 Tel 01273 823980
 Fax 01273 823356