

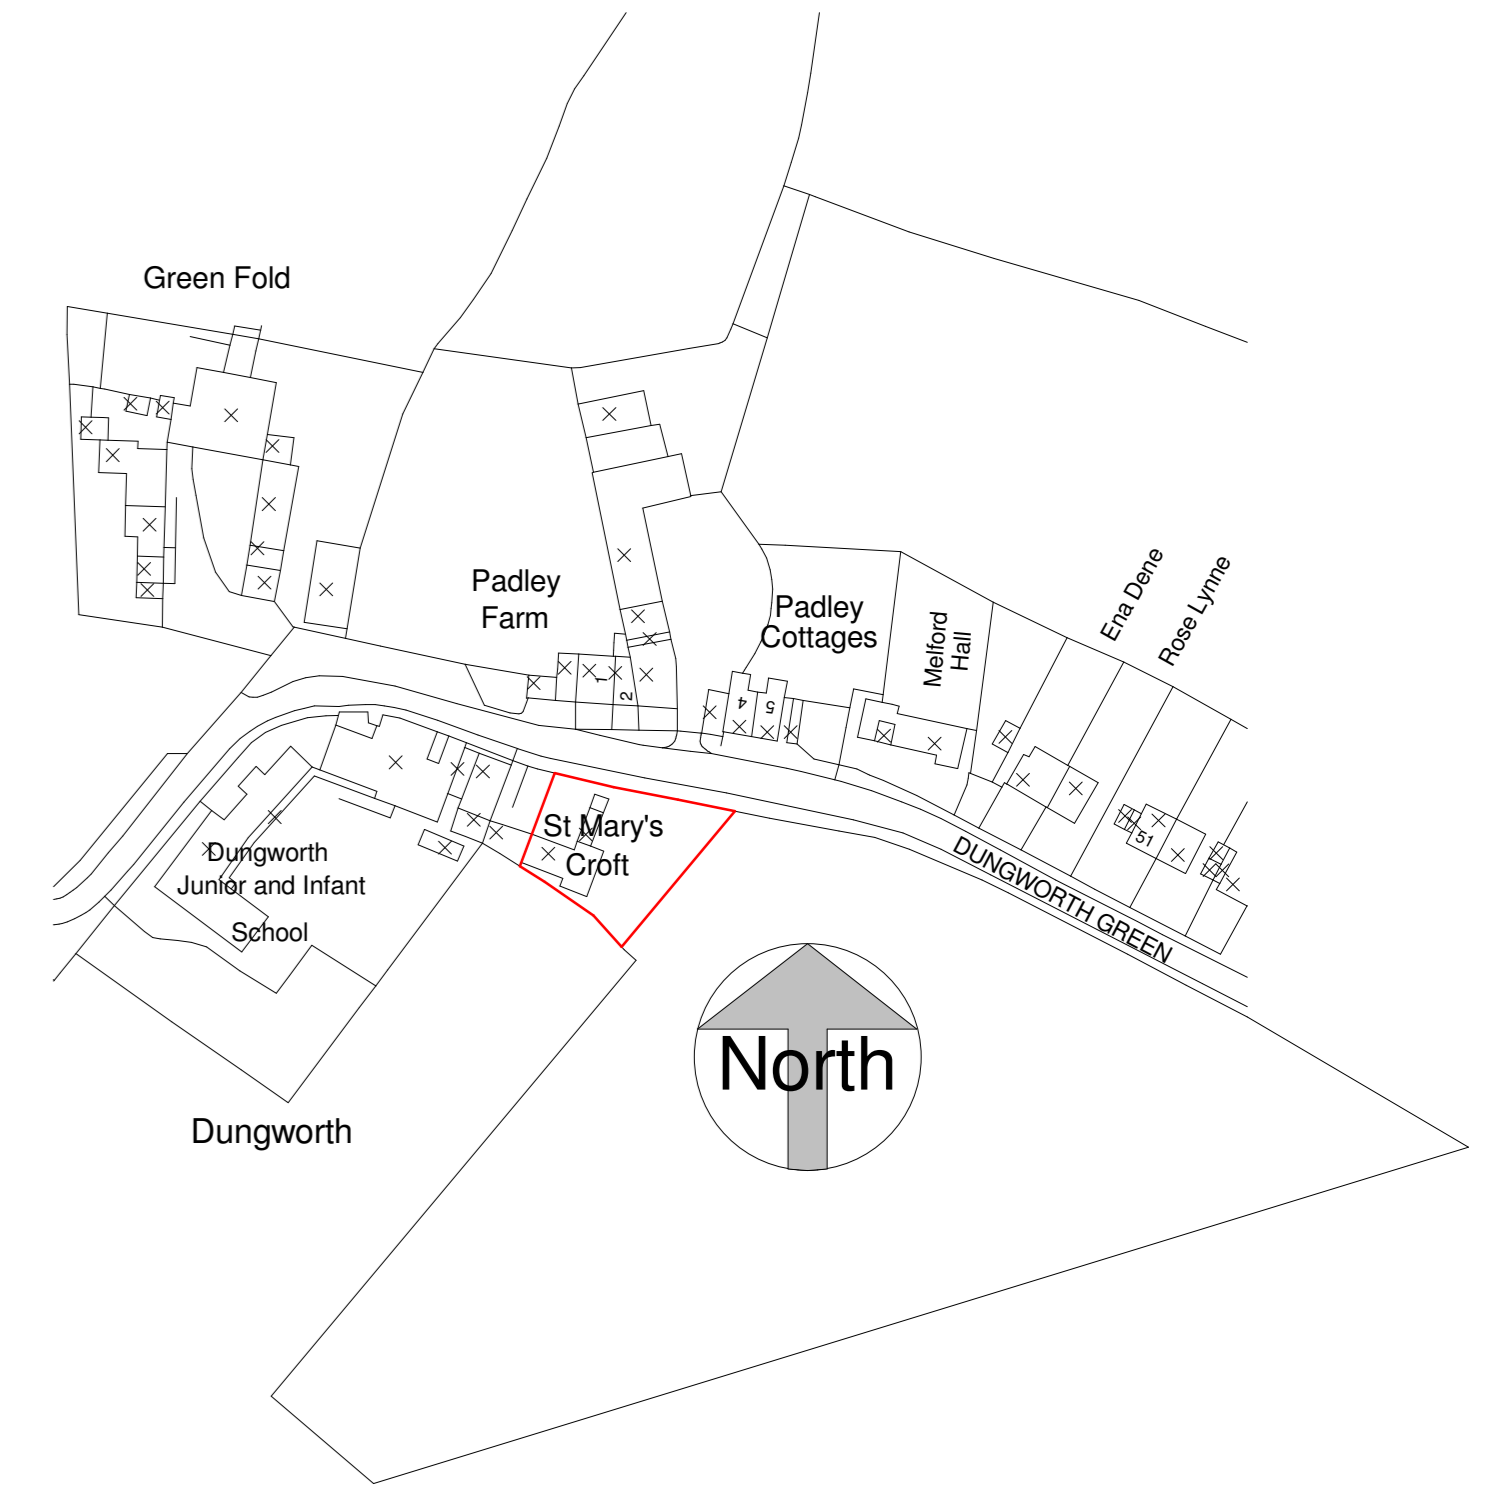



Notes:  
Do not scale from this drawing, only use figured dimensions for construction purposes. For the avoidance of doubt, all dimensions are to wall structure not finishes. Contractors are to verify all dimensions on site and notify the designer of any discrepancies.

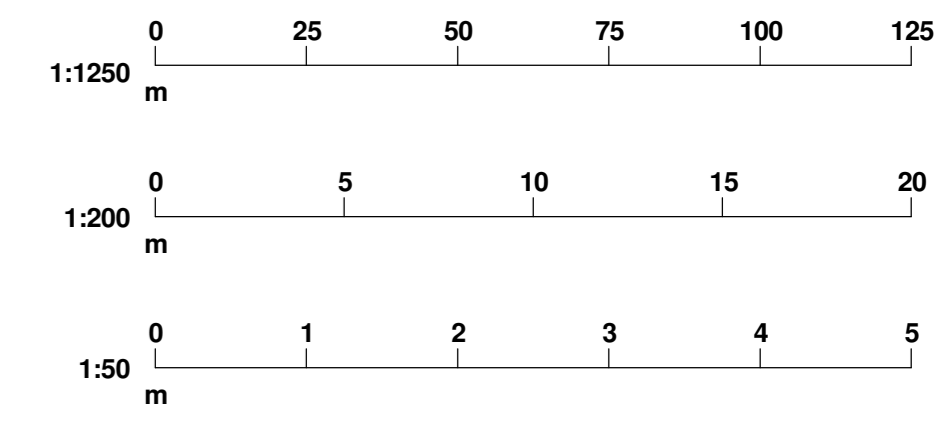


**1 Location Plan**  
1 : 1250

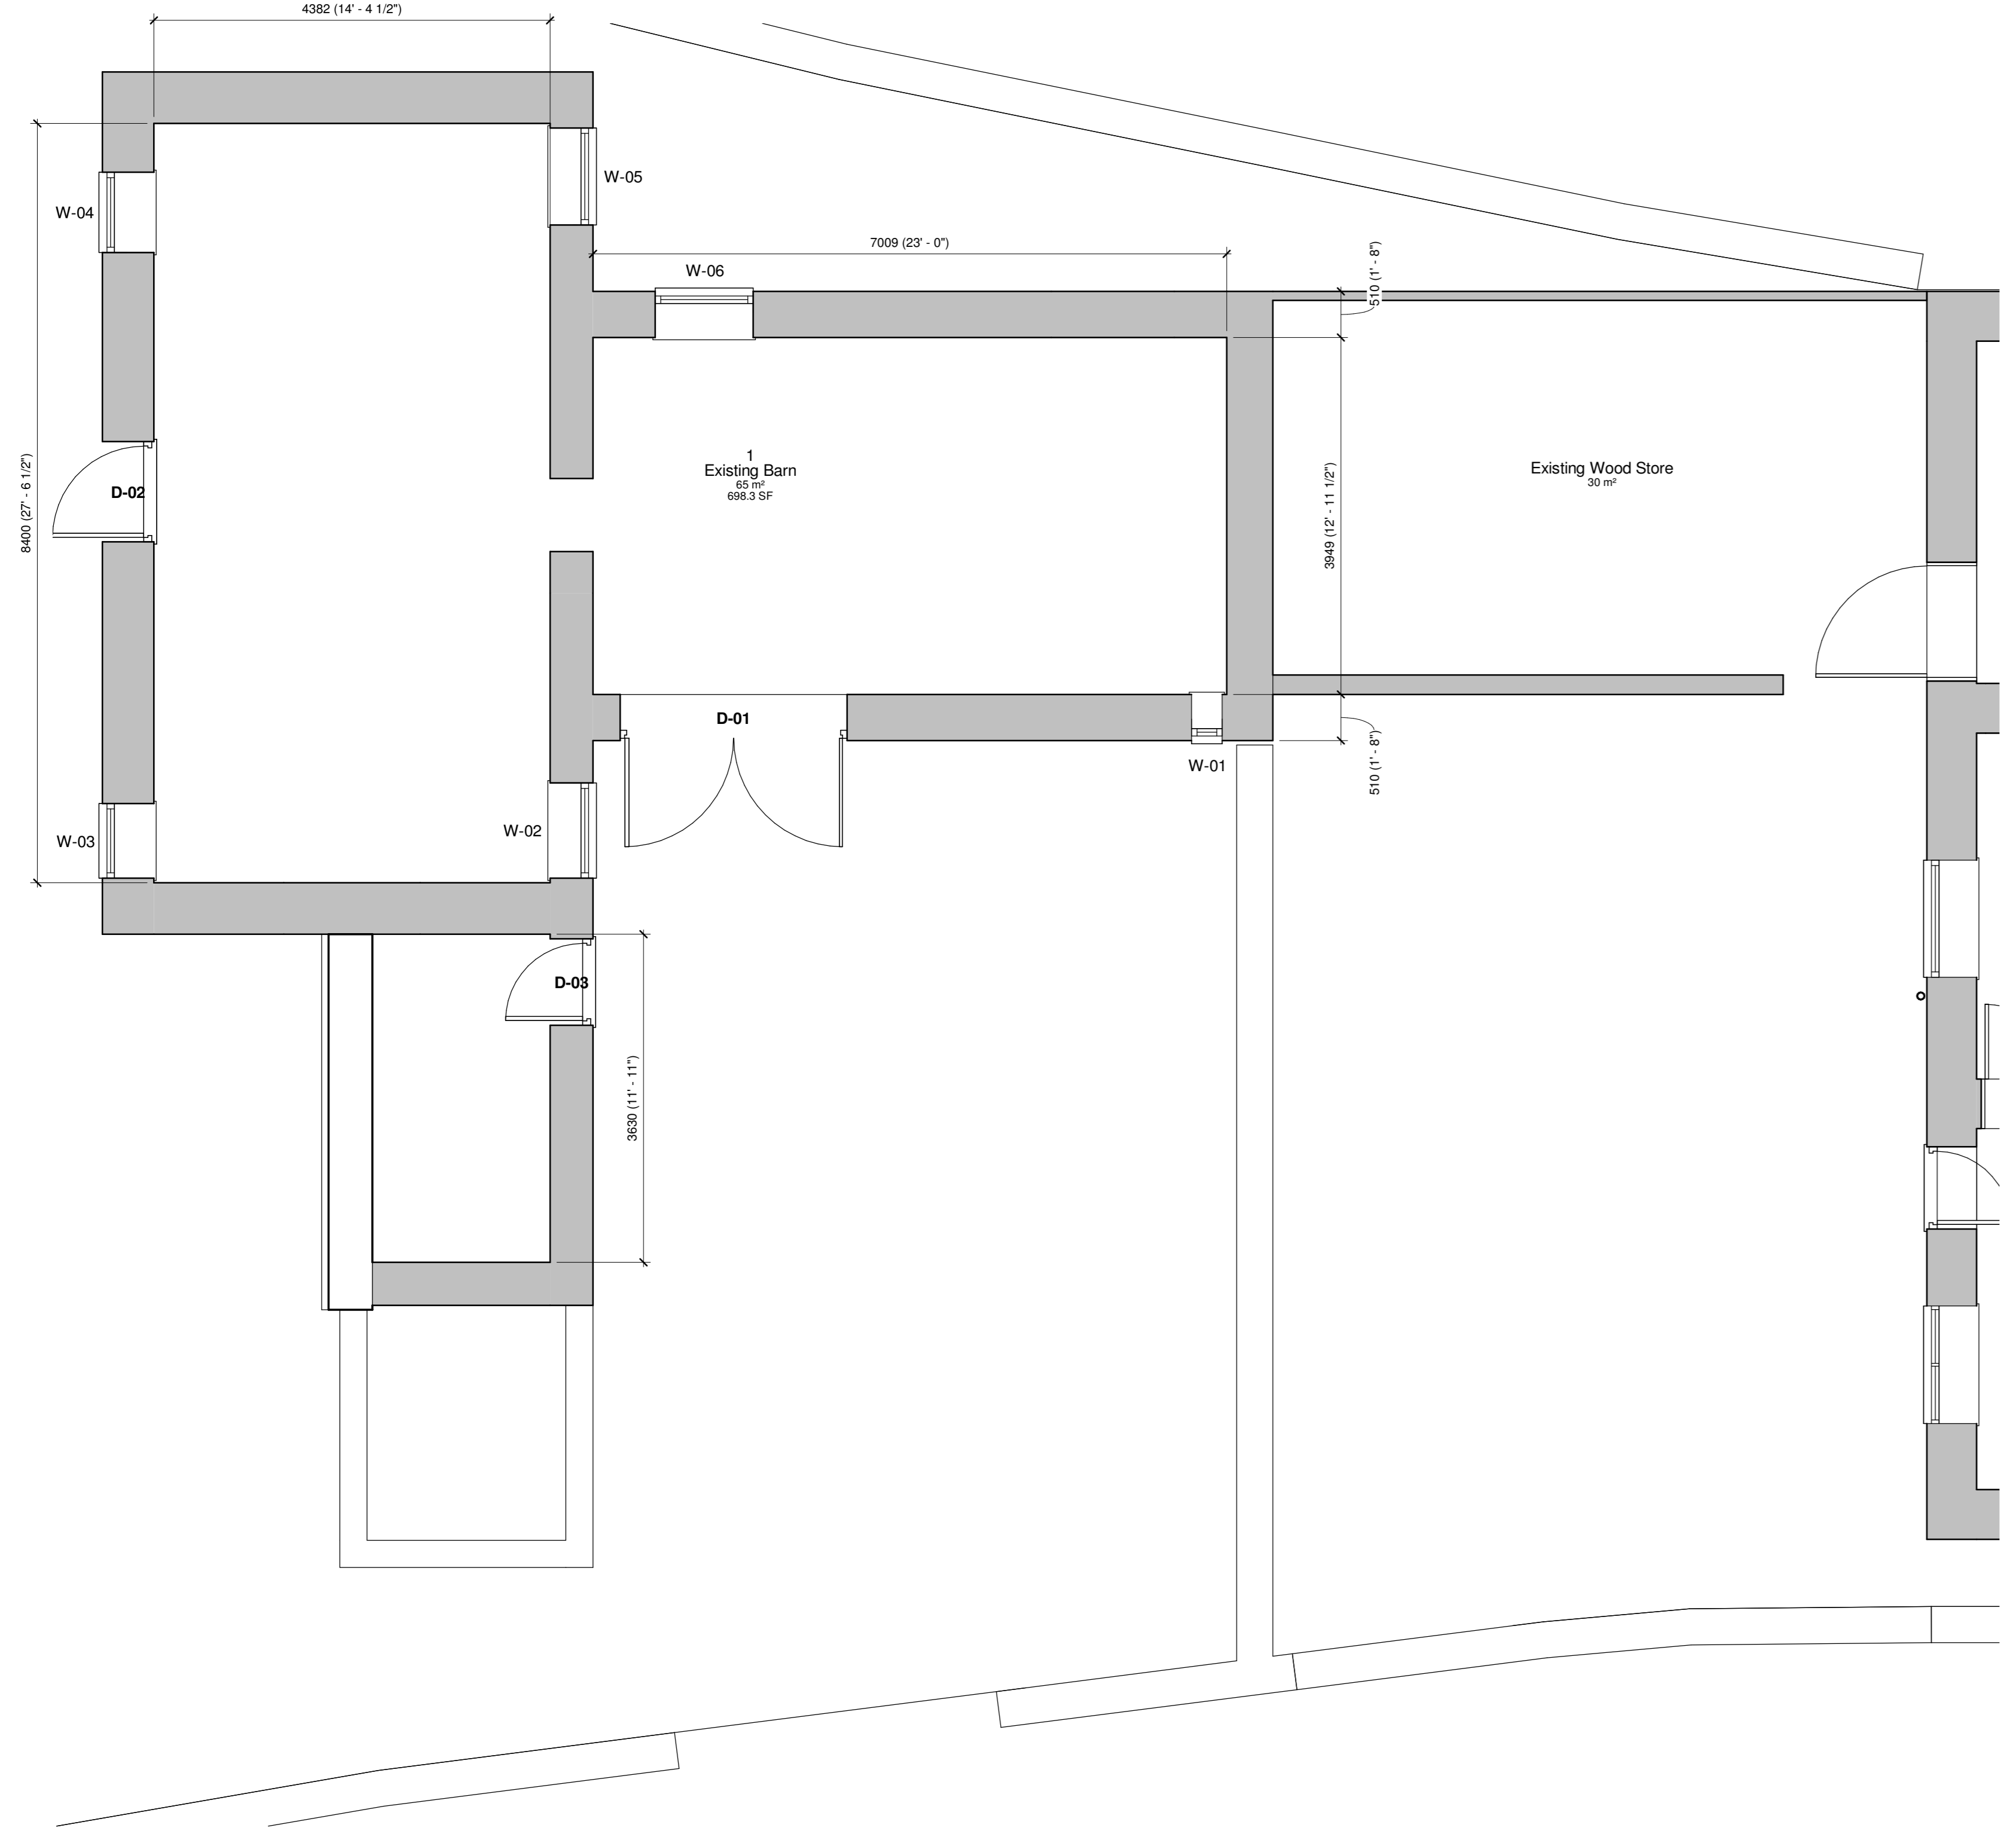


**4 Existing Ground Floor Plan**  
1 : 50

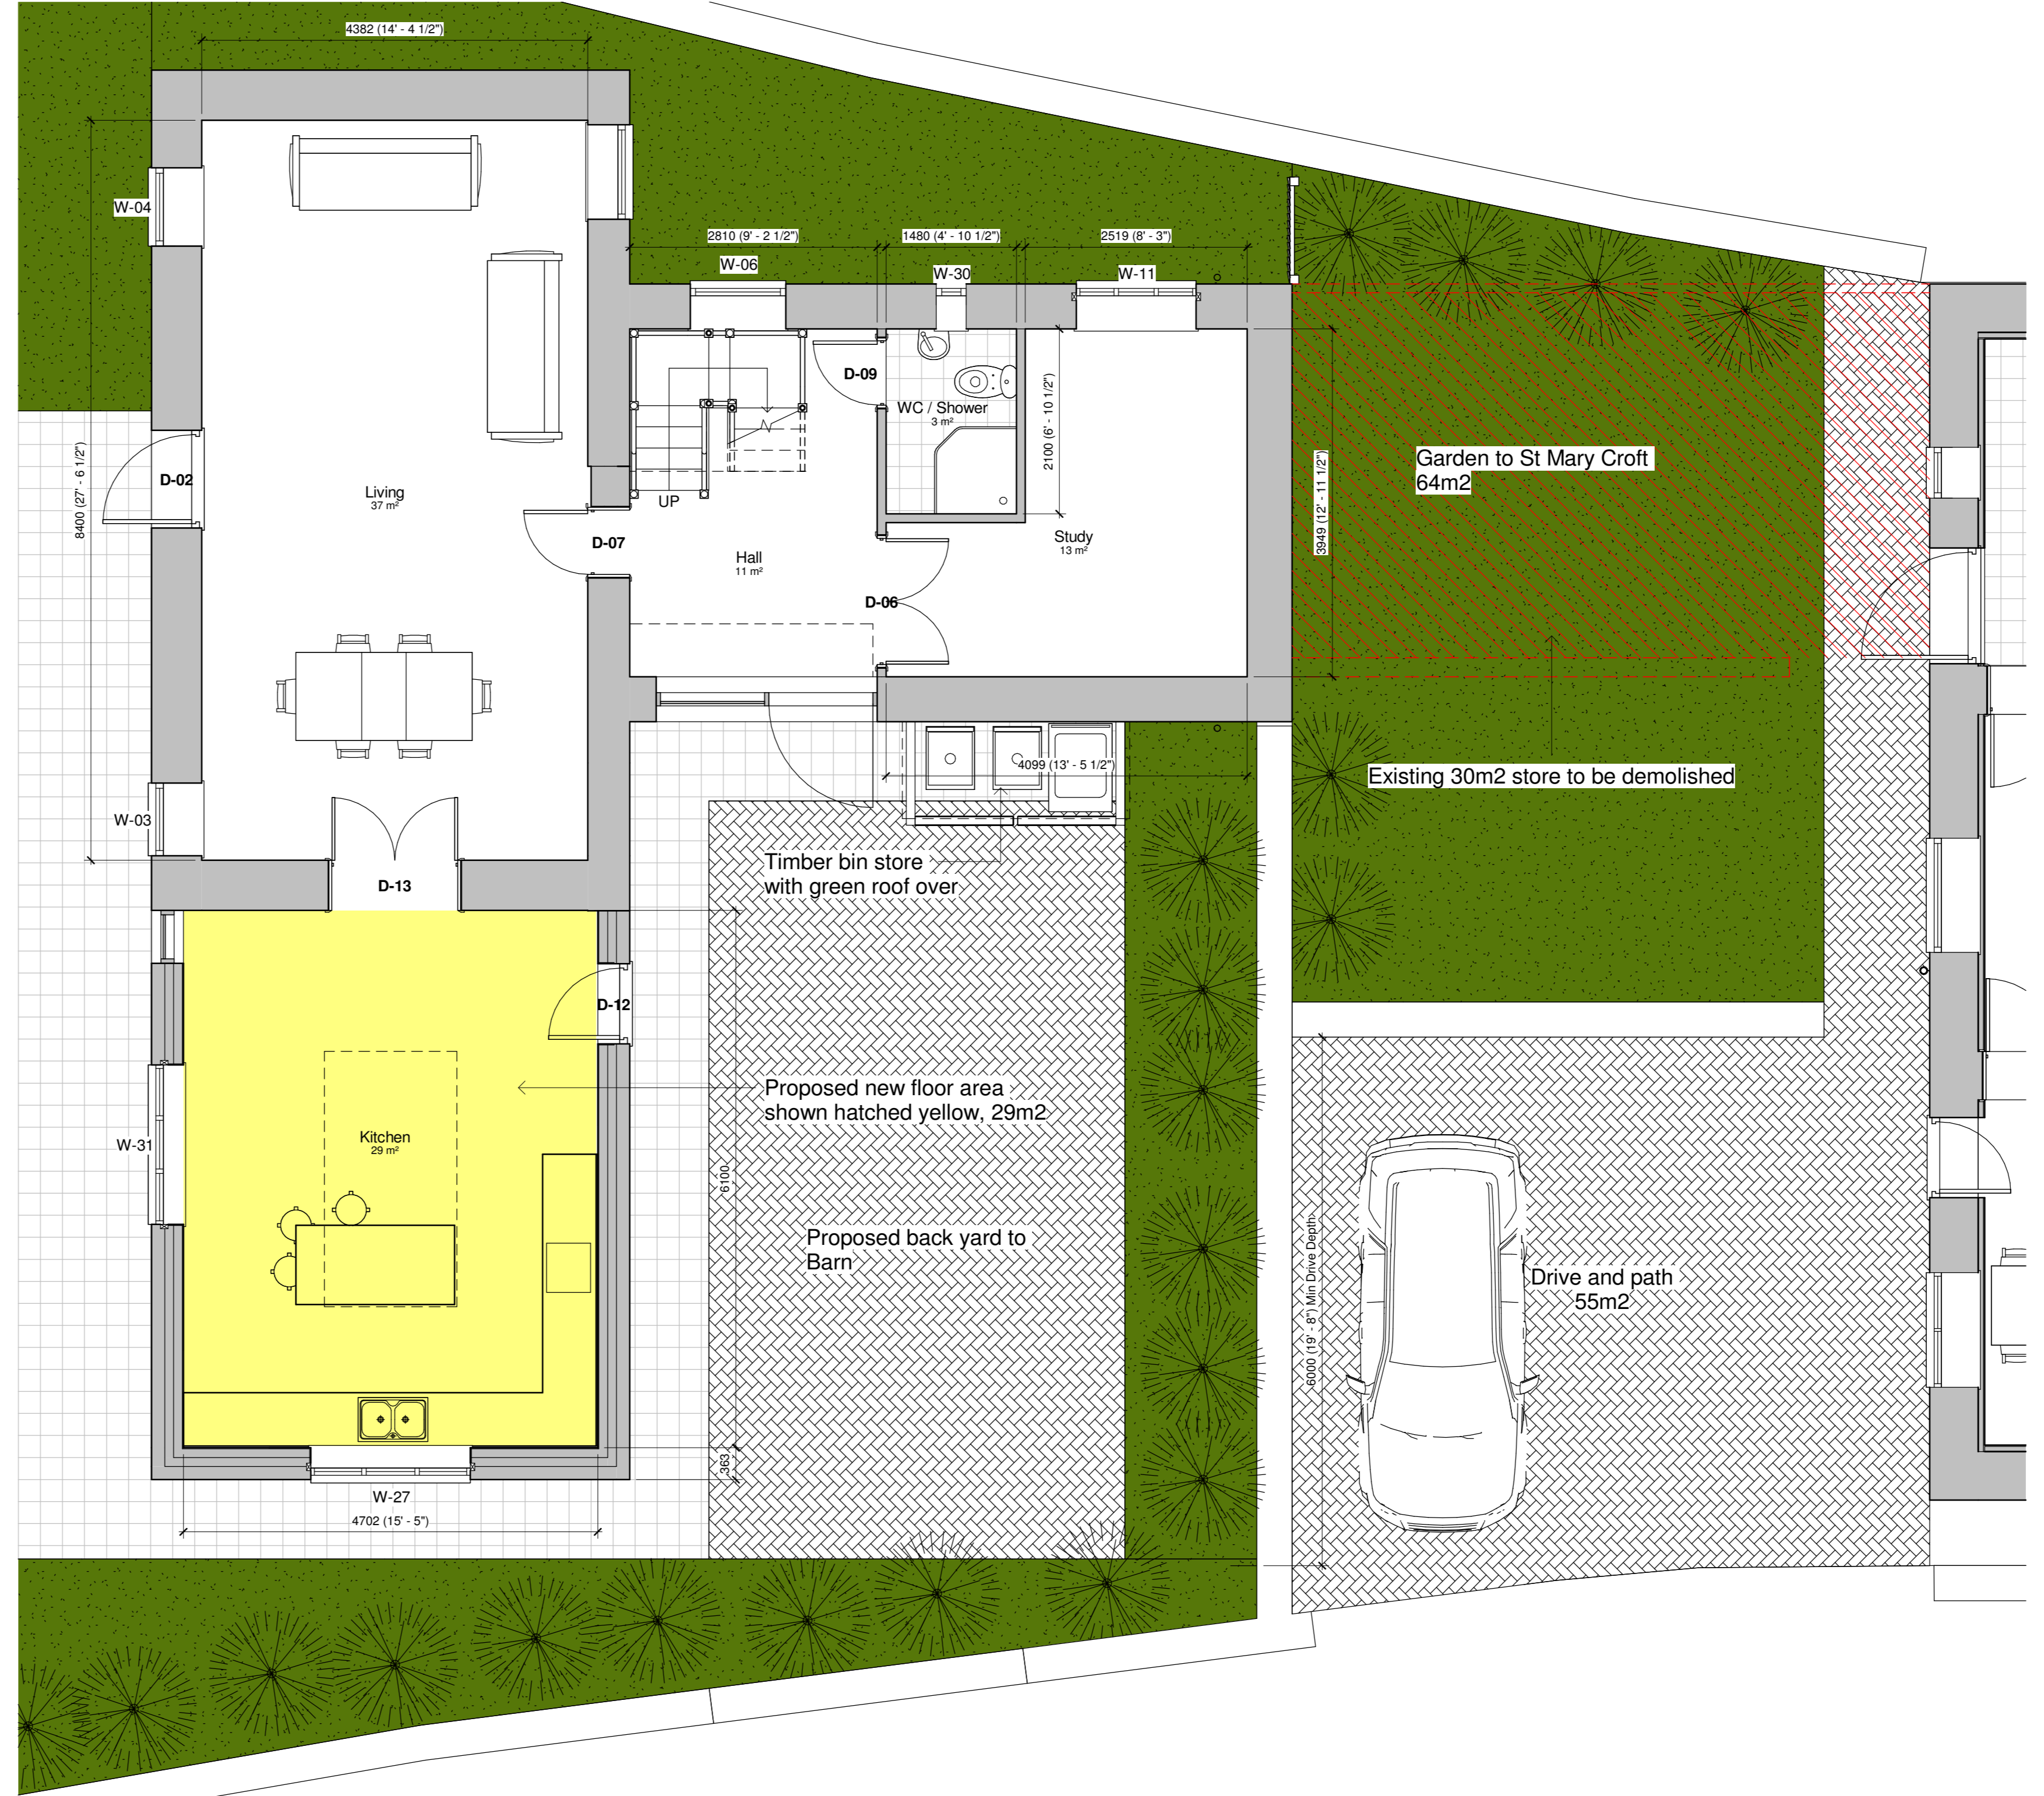

**6 Proposed Ground Floor Plan**  
1 : 50

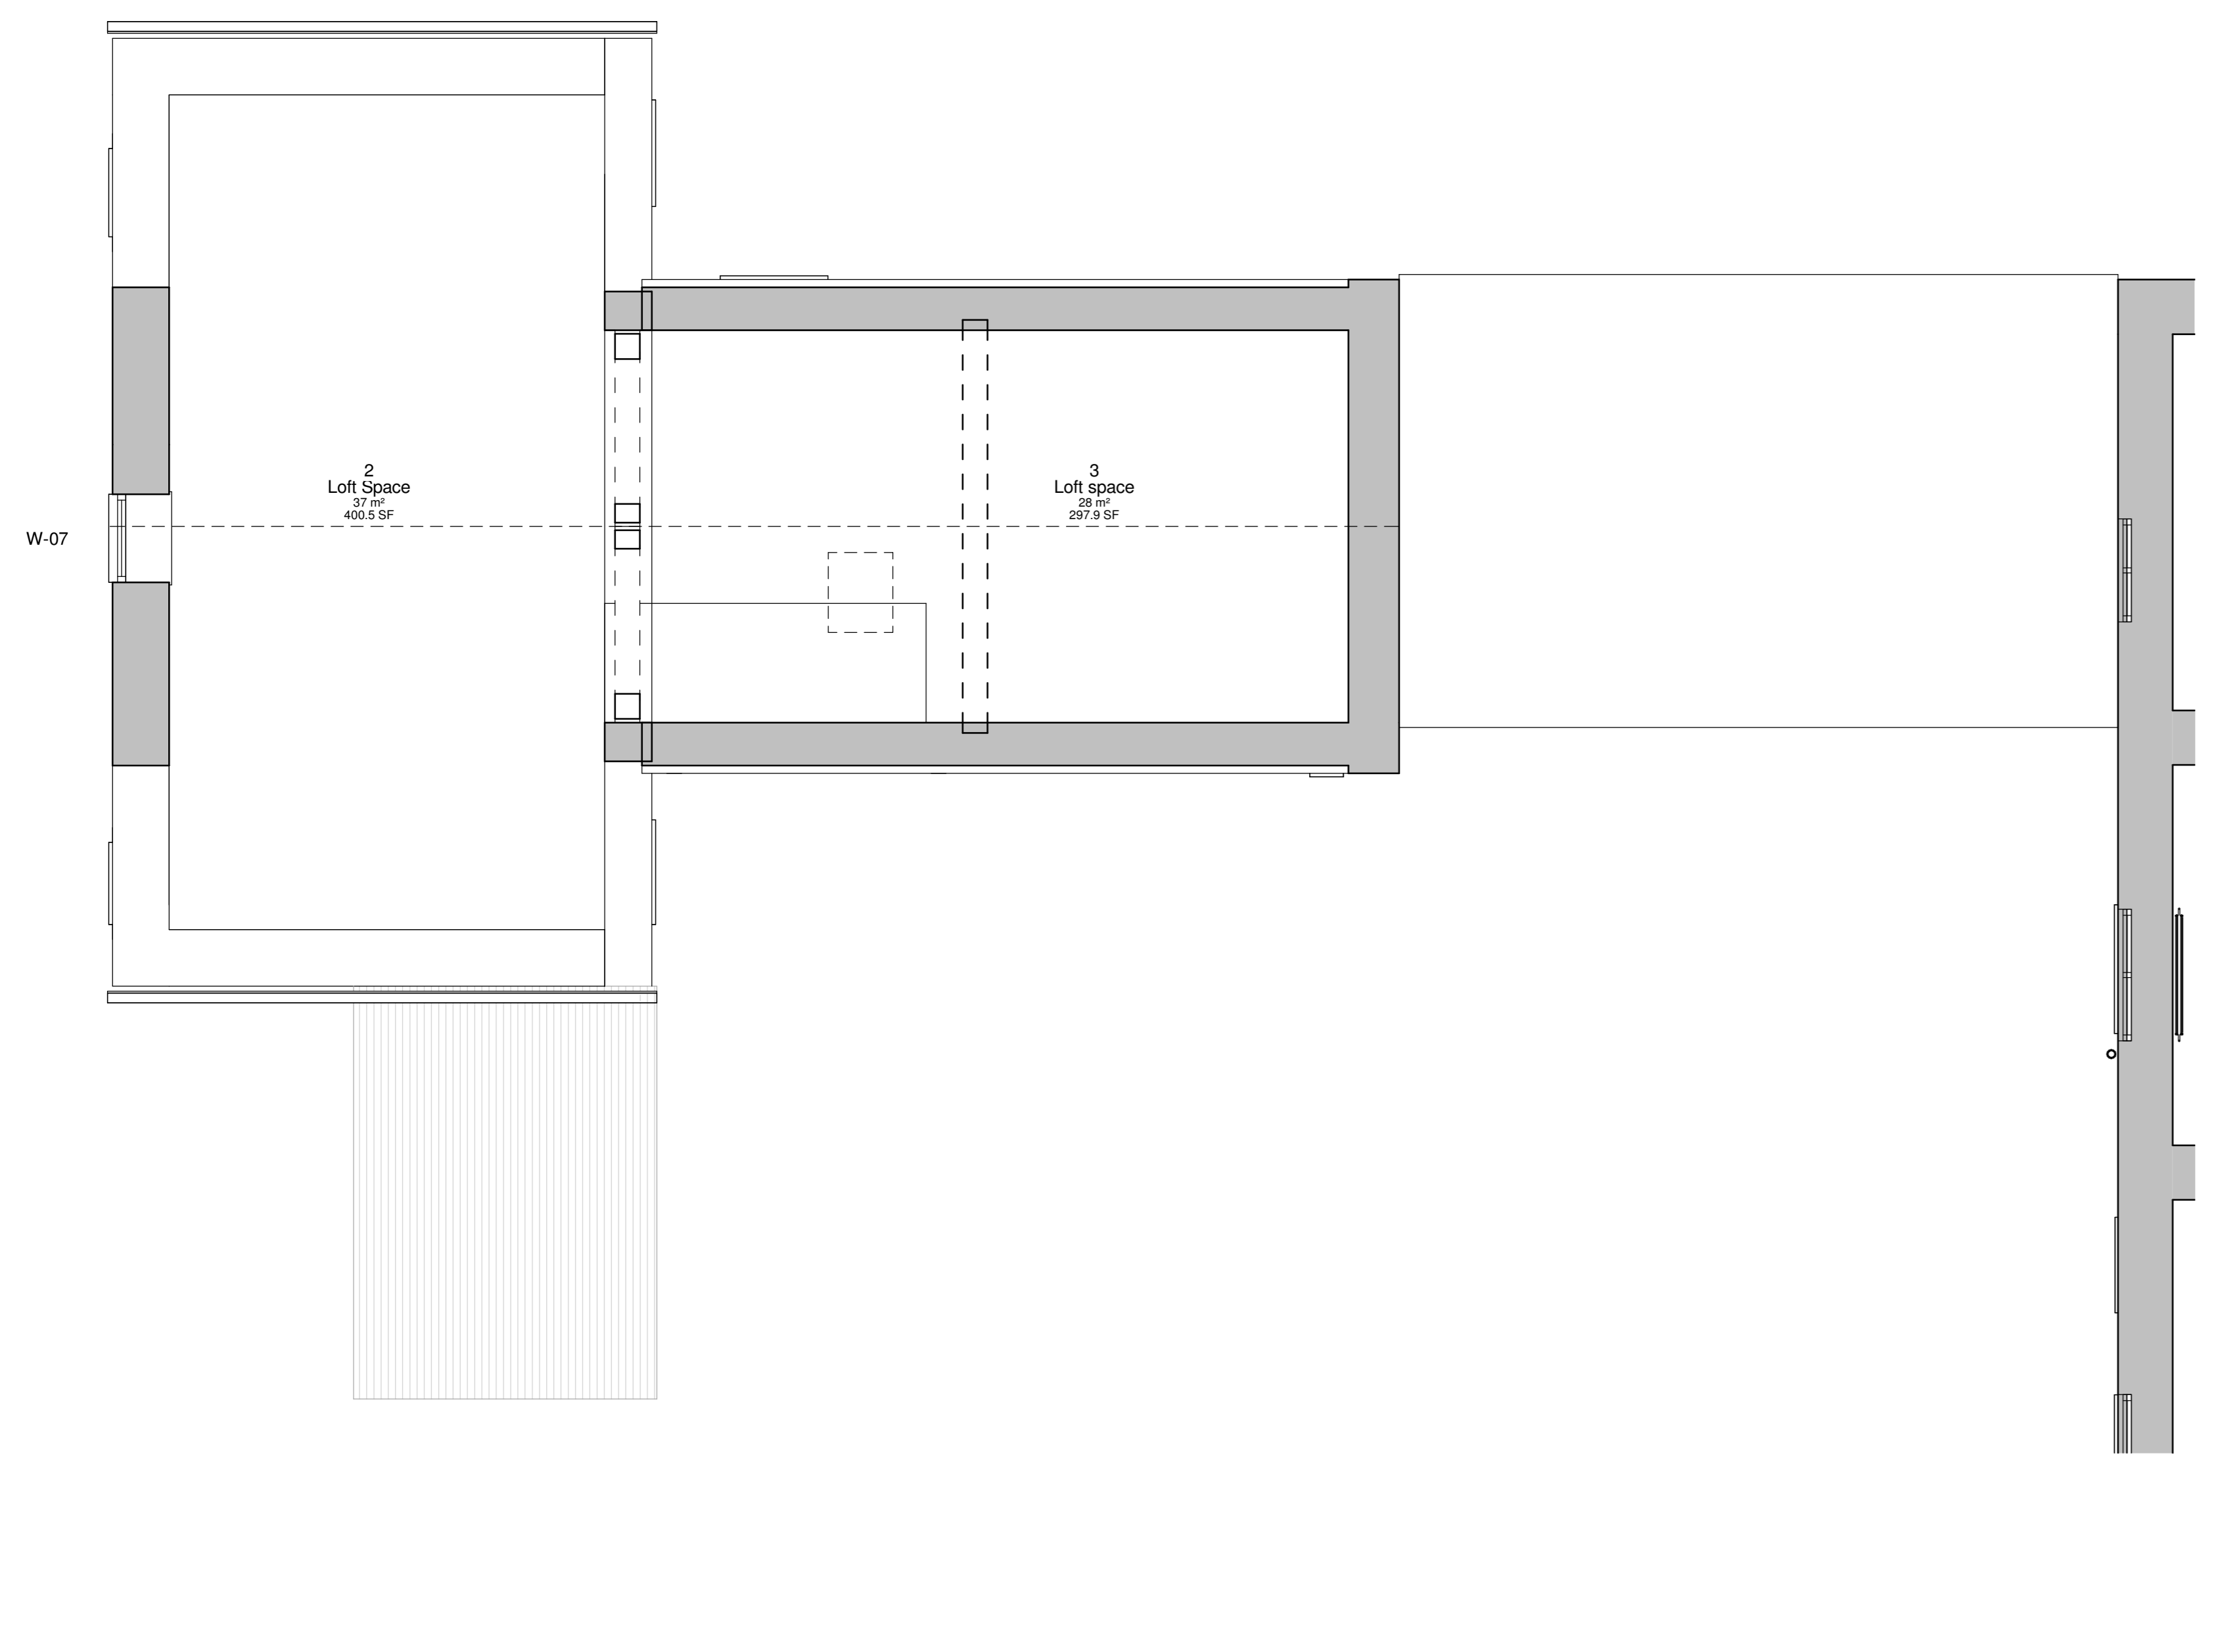

**5 Existing First Floor Plan**  
1 : 50

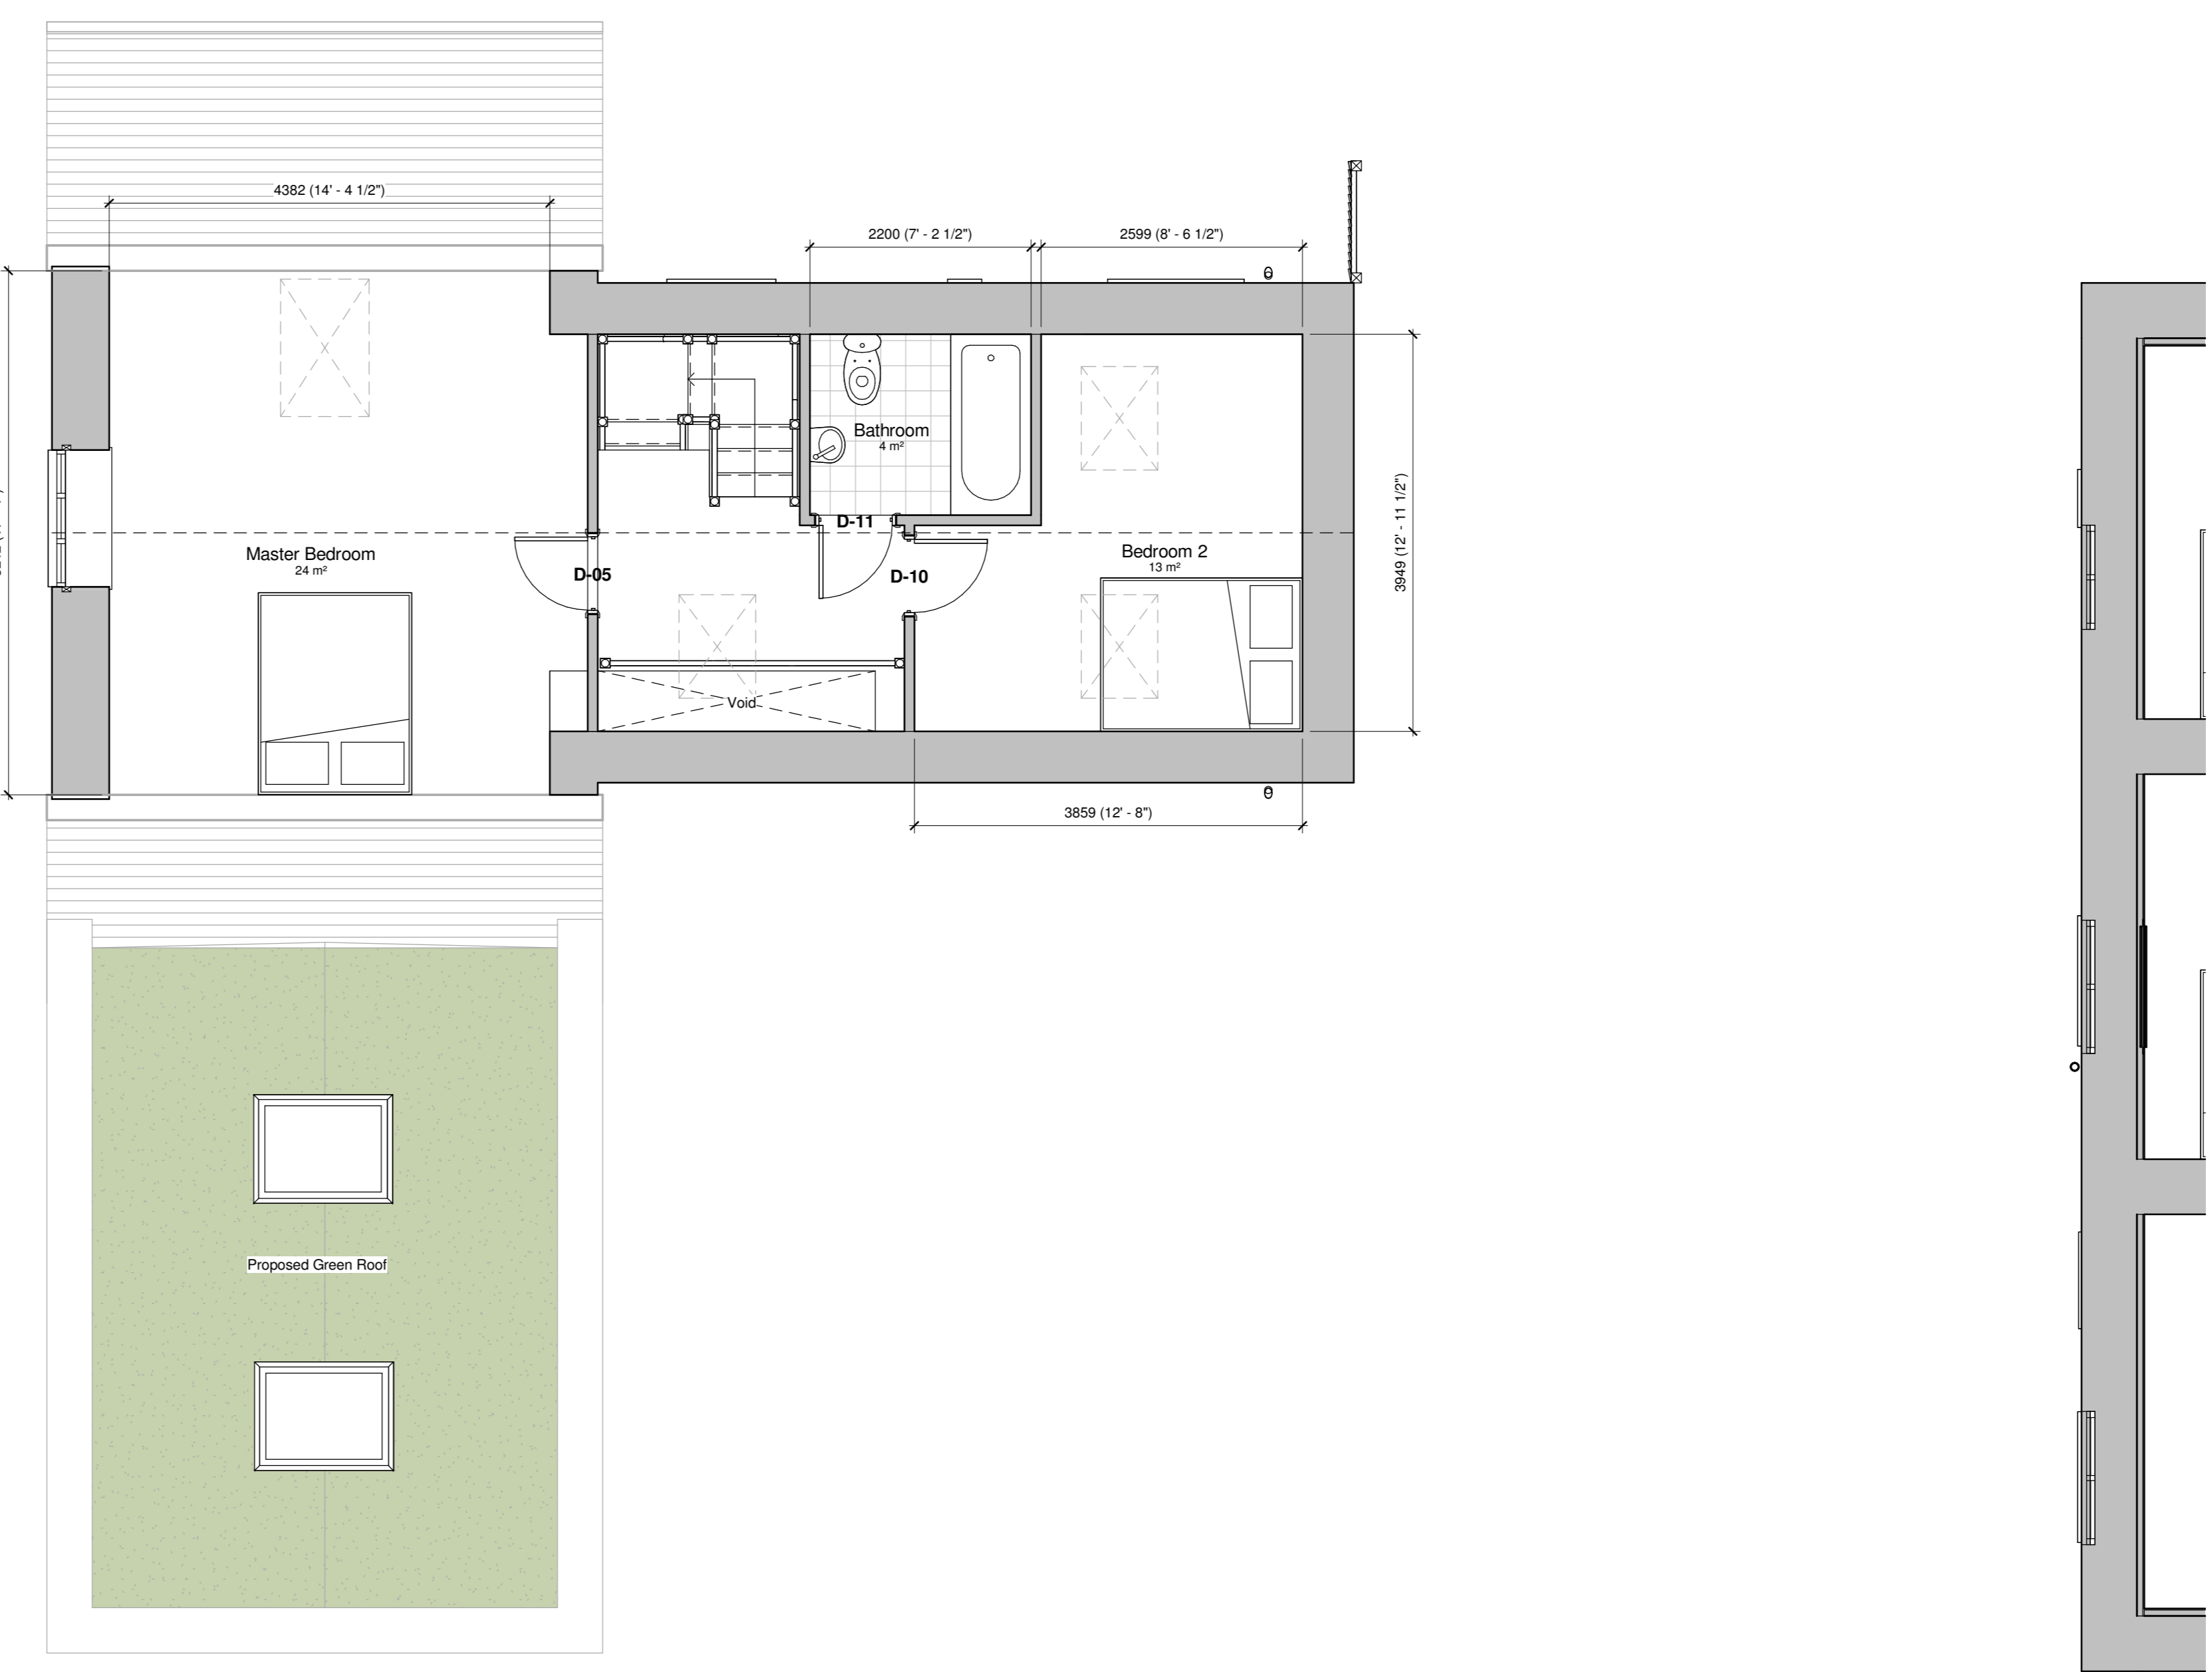

**7 Proposed First Floor Plan**  
1 : 50

E 24/08	Updated to client comments	JPL/SJP
D 19/08	Updated to client comments	JPL/SJP
C 04/05	Pre-APP submission	JPL/SJP
B 28/04	Revised to client comments	JPL/SJP
A 28/04	Revised to client comments	JPL/SJP
28/04	Initial Issue	JPL/SJP
16/03	Issue	JPL/SJP

CLIENT: Linda Bestall

PROJECT: Proposed Barn Conversion  
TITLE: Existing and Proposed Plans  
DRAWING STATUS: FOR PLANNING  
DRAWN BY: JJP CHECKED BY: SJP  
SCALE: As indicated  
DATE: 16/03/2020

