


REVISION:		
REV:	DATE:	NOTES:
-	14/07/21	ISSUED FOR INFORMATION

DRAWN BY: RB
CLIENT: N. JEWITT


PROJECT: COLE'S CORNER 322 ABBEYDALE ROAD
DRAWING TITLE: EXISTING GROUND FLOOR/SITE PLAN

DATE: 14/07/21
SCALE @ A1: 1/30
REVISION: -

DRAWING NO.: DRAWING 06

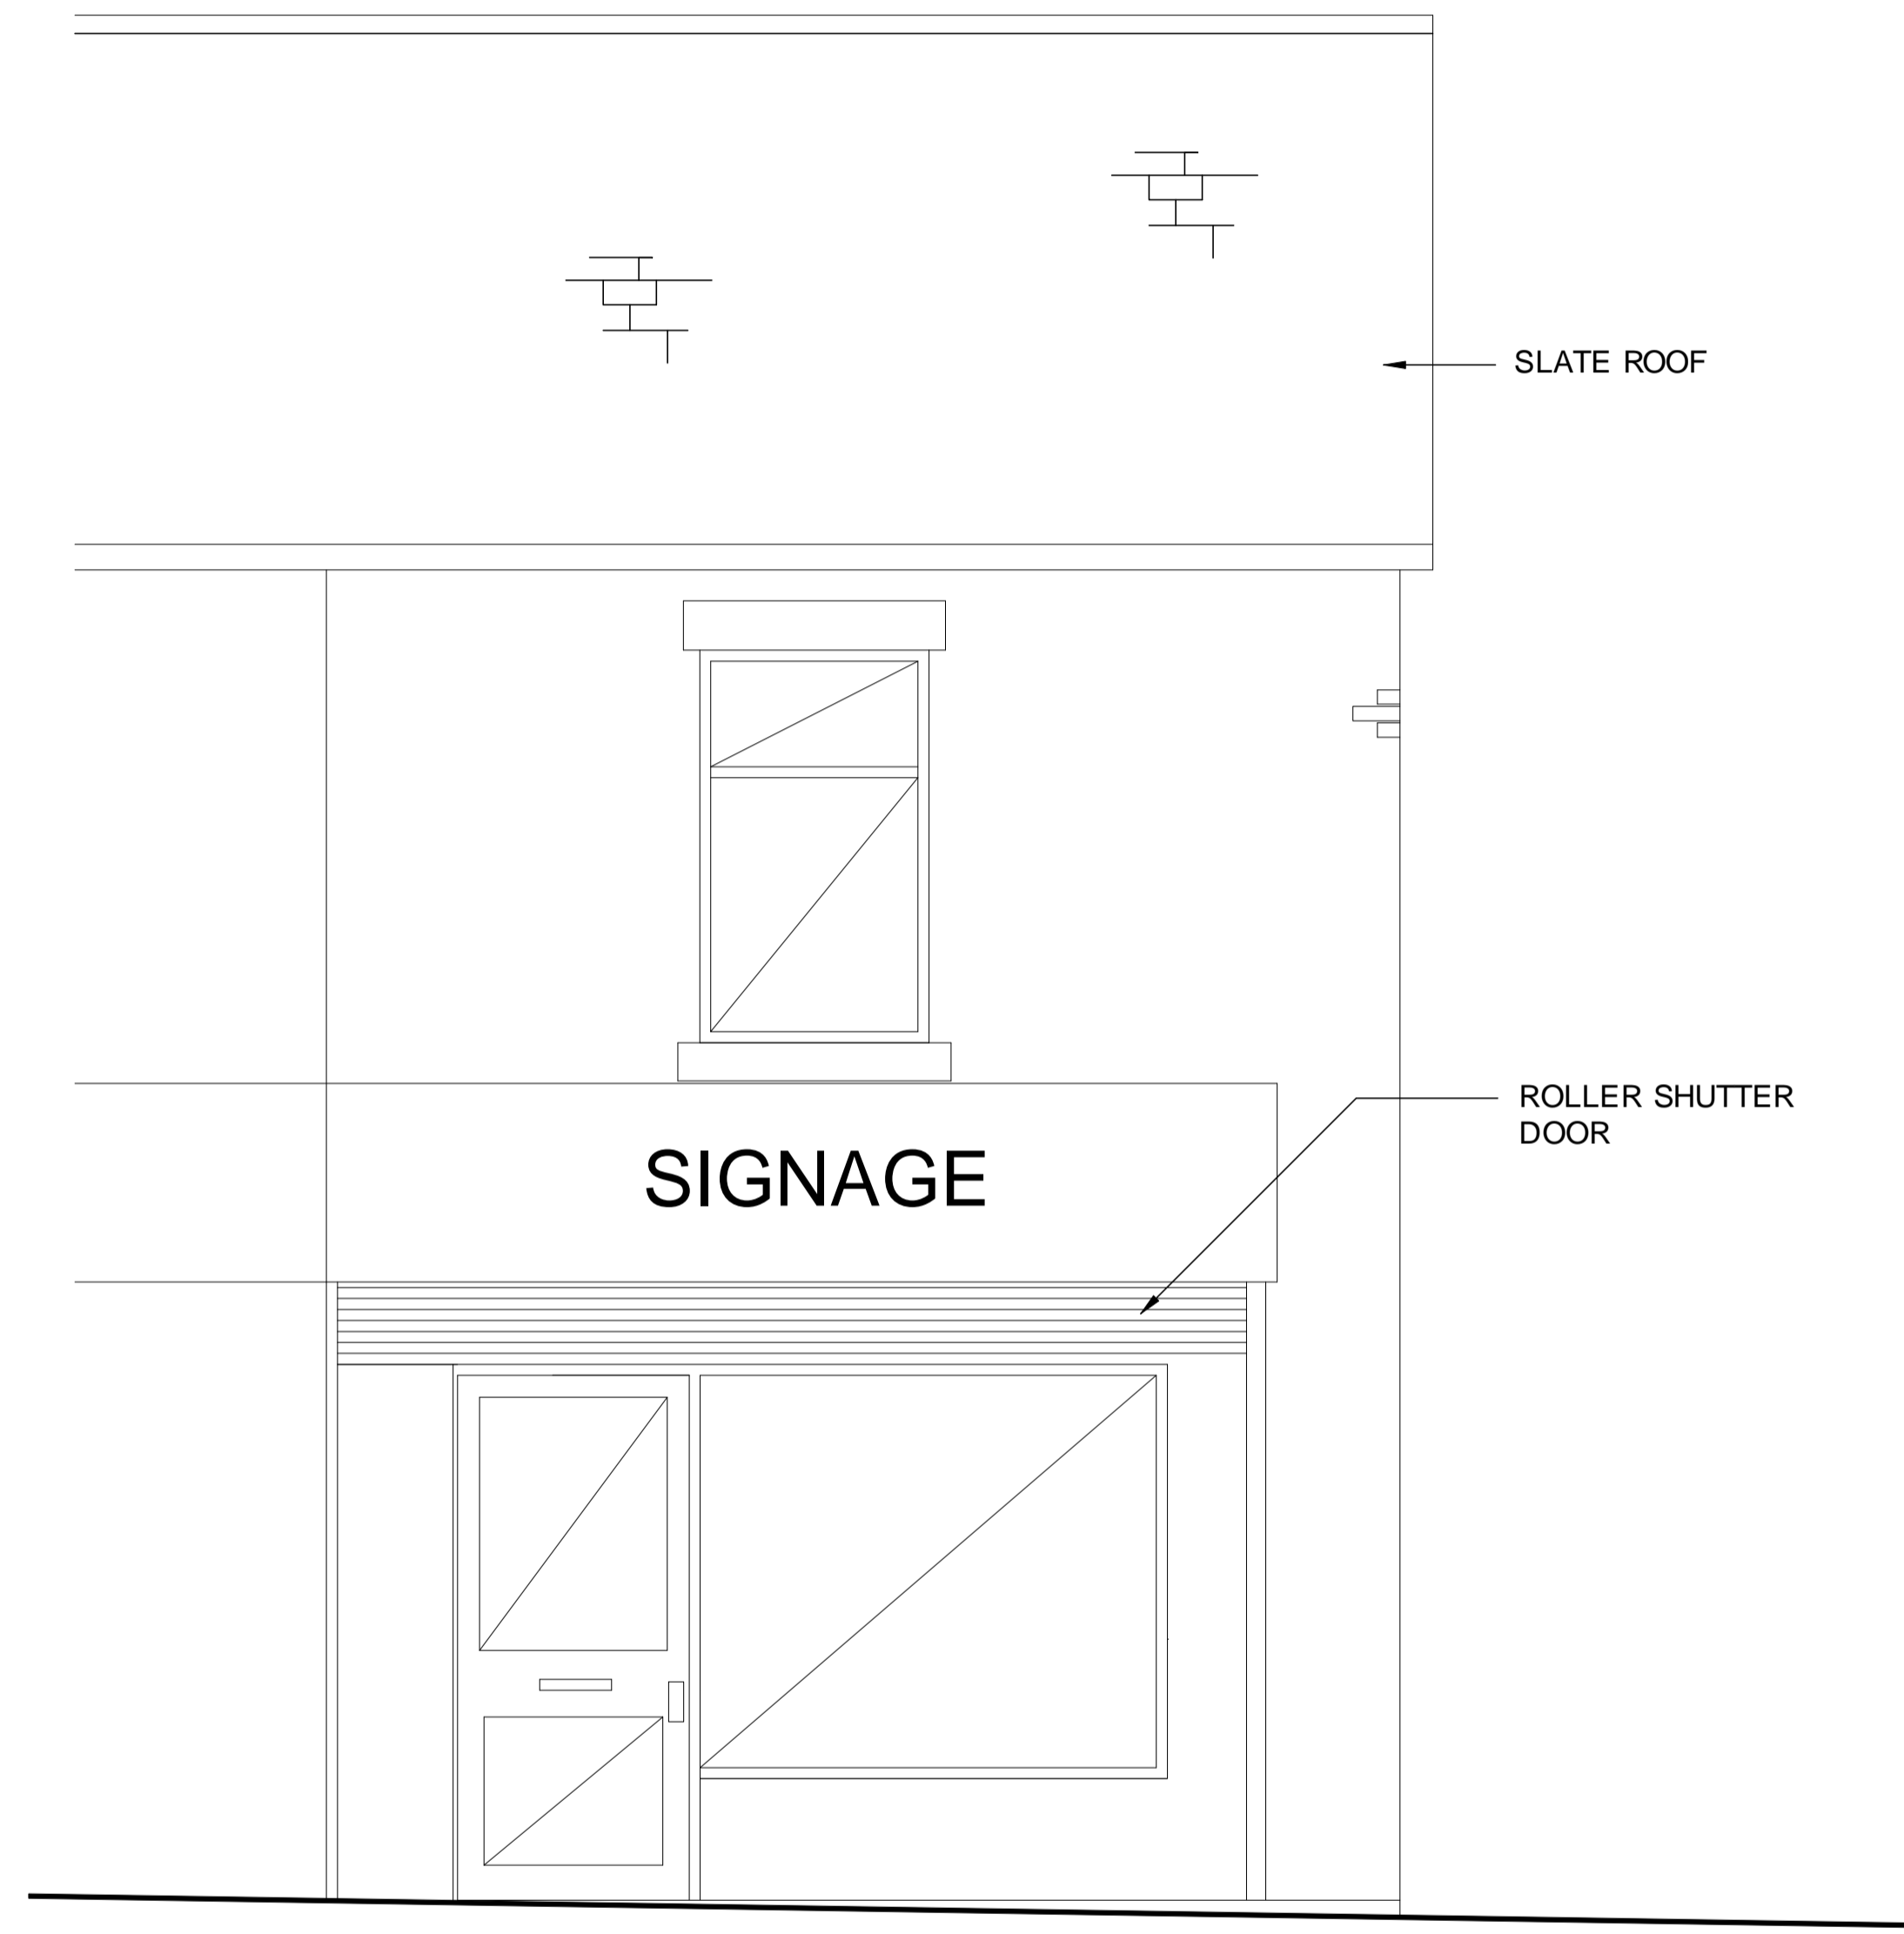

ABBEYDALE ROAD FRONTAGE

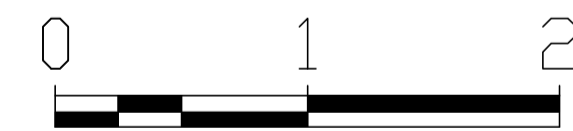


REVISION:		
REV:	DATE:	NOTES:
-	14/07/21	ISSUED FOR INFORMATION

DRAWN BY: RB
CLIENT: N. JEWITT


PROJECT: COLE'S CORNER 322 ABBEYDALE ROAD
DRAWING TITLE: EXISTING FRONT ELEVATION

DATE: 14/07/21
SCALE @ A1: 1/30
REVISION: -

DRAWING NO.: DRAWING 05

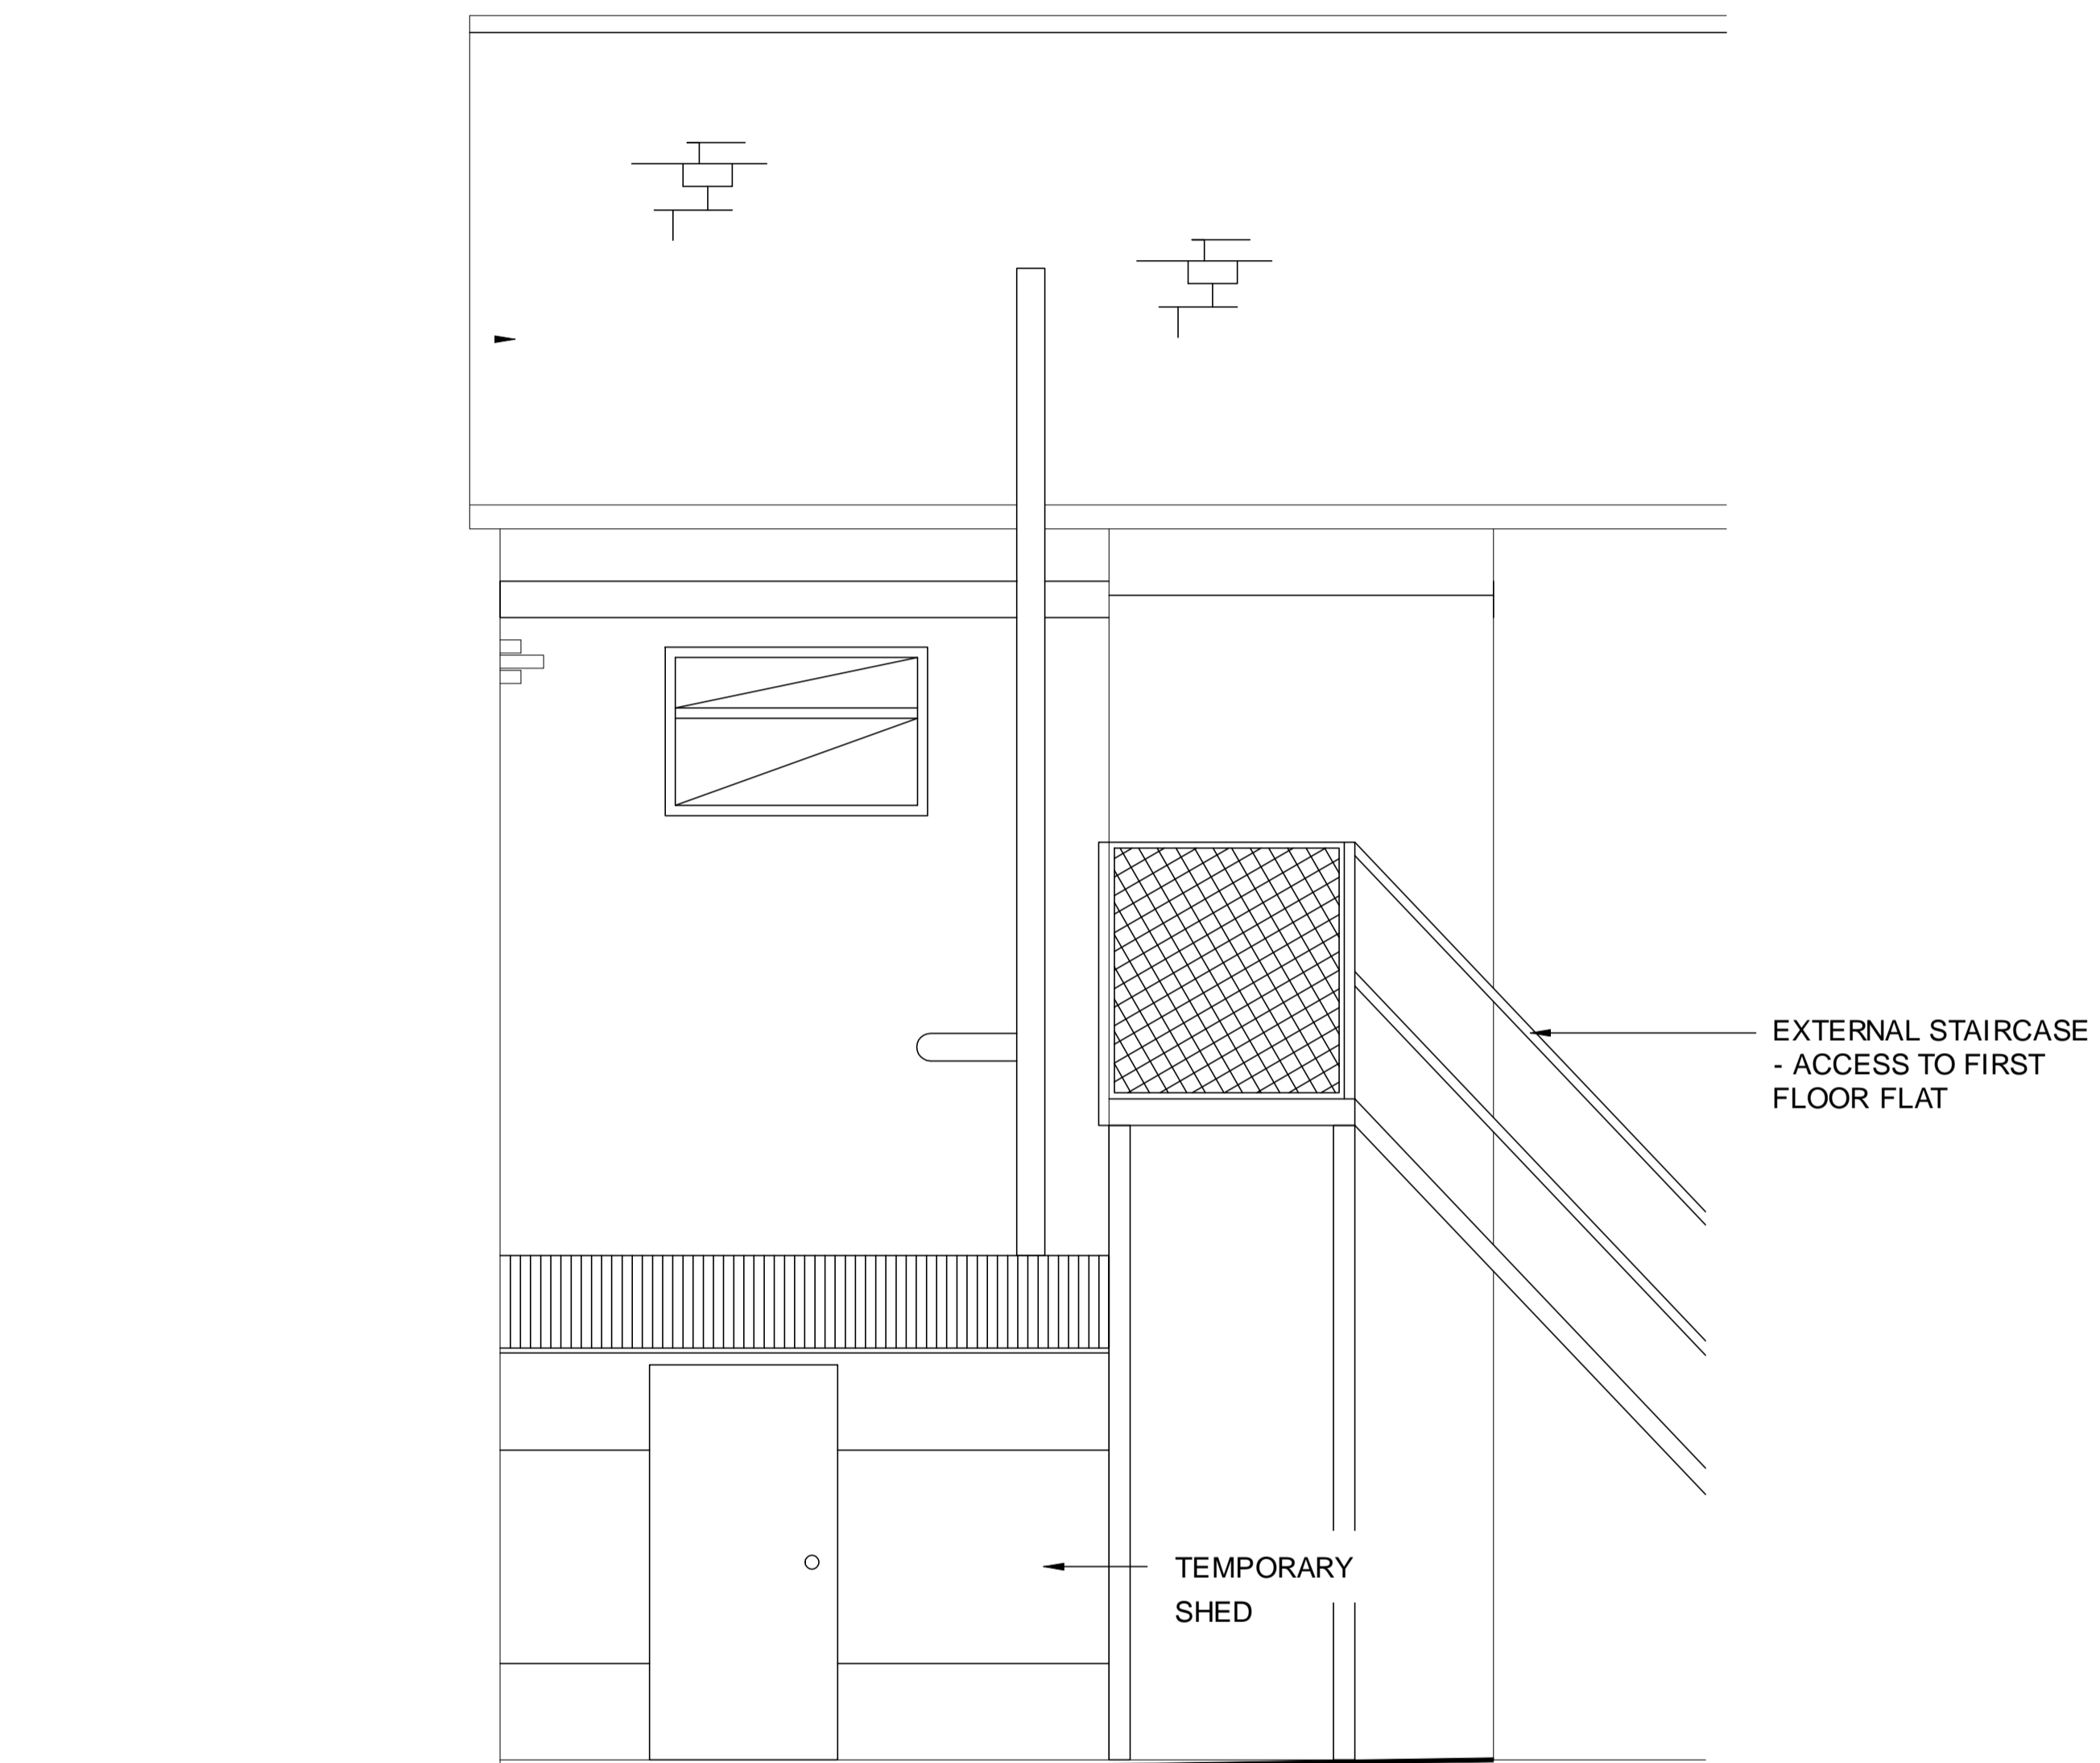


SOUTHCROFT ELEVATION

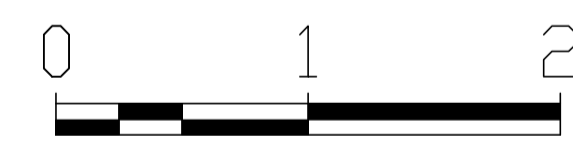


REVISION:			DRAWN BY:		PROJECT:		DATE:		DRAWING NO.:	
REV:	DATE:	NOTES:	RB		COLE'S CORNER 322 ABBEYDALE ROAD		14/07/21		DRAWING 08	
-	14/07/21	ISSUED FOR INFORMATION	CLIENT:		DRAWING TITLE:		SCALE @ A1:			
			N. JEWITT		EXISTING REAR ELEVATION		1/30			
							REVISION:			
							-			

ABBEYDALE ROAD

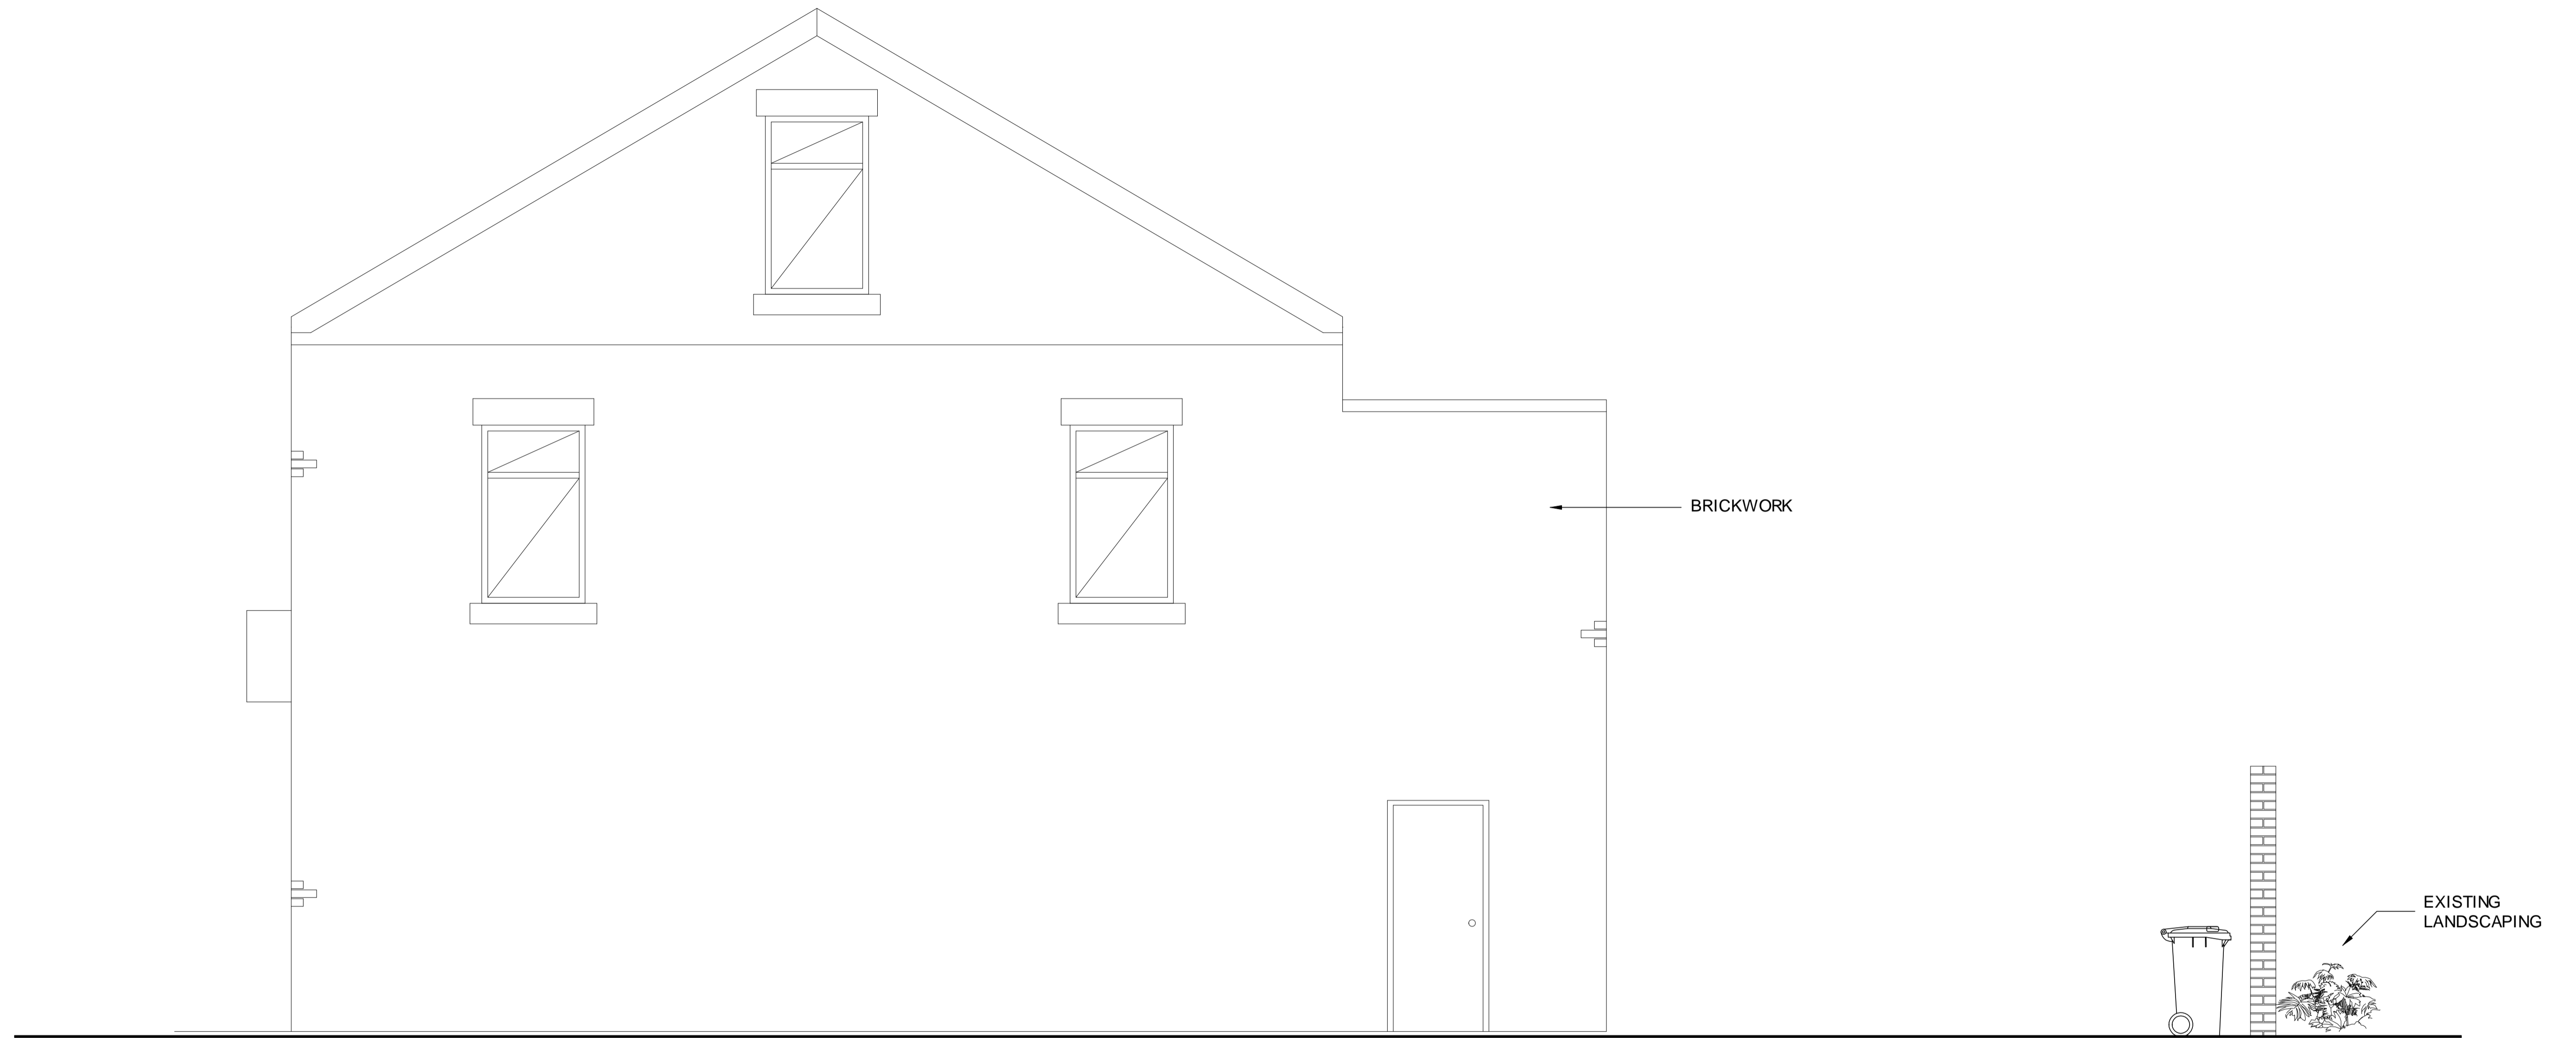

FREDERICK ROAD FRONTAGE

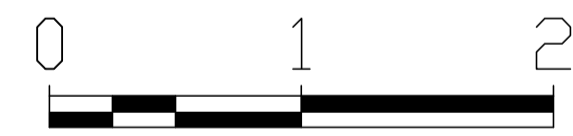


REVISION:		
REV:	DATE:	NOTES:
-	14/07/21	ISSUED FOR INFORMATION

DRAWN BY: RB
CLIENT: N. JEWITT


PROJECT: COLE'S CORNER 322 ABBEYDALE ROAD
DRAWING TITLE: EXISTING SIDE ELEVATION

DATE: 14/07/21
SCALE @ A1: 1/30
REVISION: -

DRAWING NO.: DRAWING 07

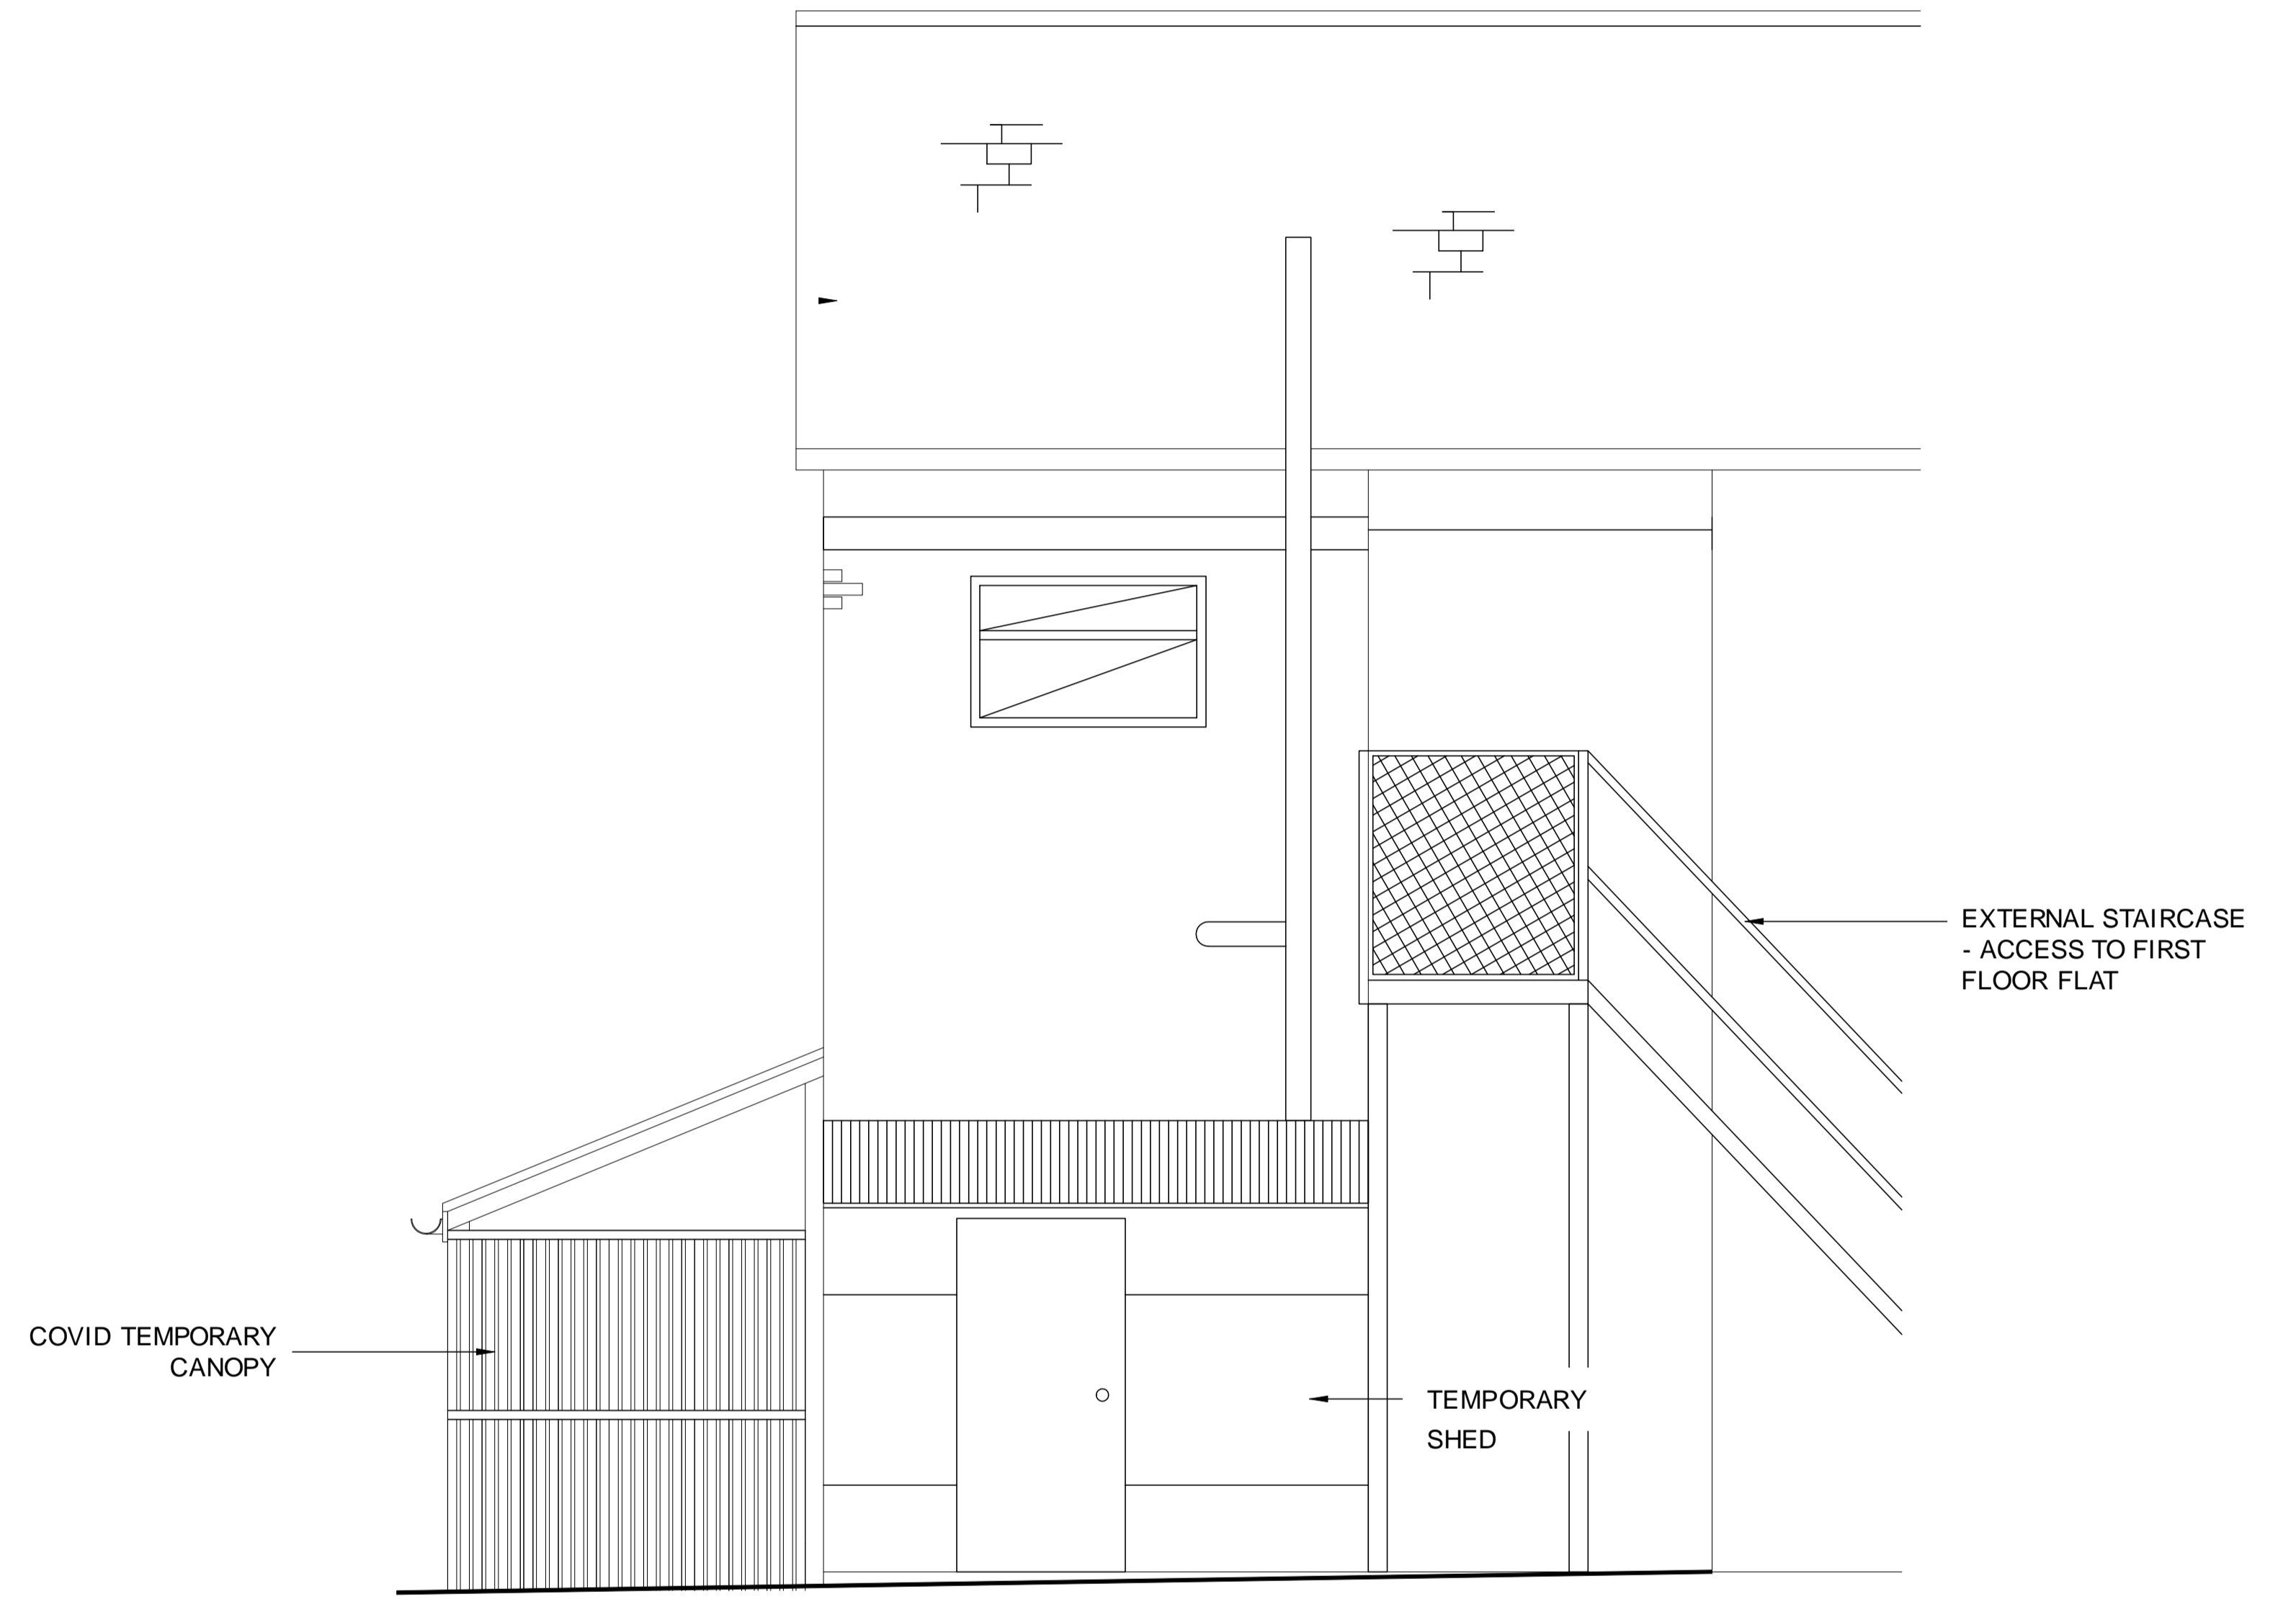

SOUTHCROFT ELEVATION

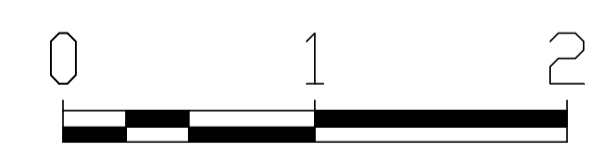

REVISION:		
REV:	DATE:	NOTES:
-	14/07/21	ISSUED FOR PLANNING APPROVAL

DRAWN BY: RB
CLIENT: N. JEWITT

PROJECT: COLE'S CORNER 322 ABBEYDALE ROAD
DRAWING TITLE: PROPOSED REAR ELEVATION

DATE: 14/07/21
SCALE @ A1: 1/30
REVISION: -

DRAWING NO.: DRAWING 04
