

LANDSCAPE PLANTERS

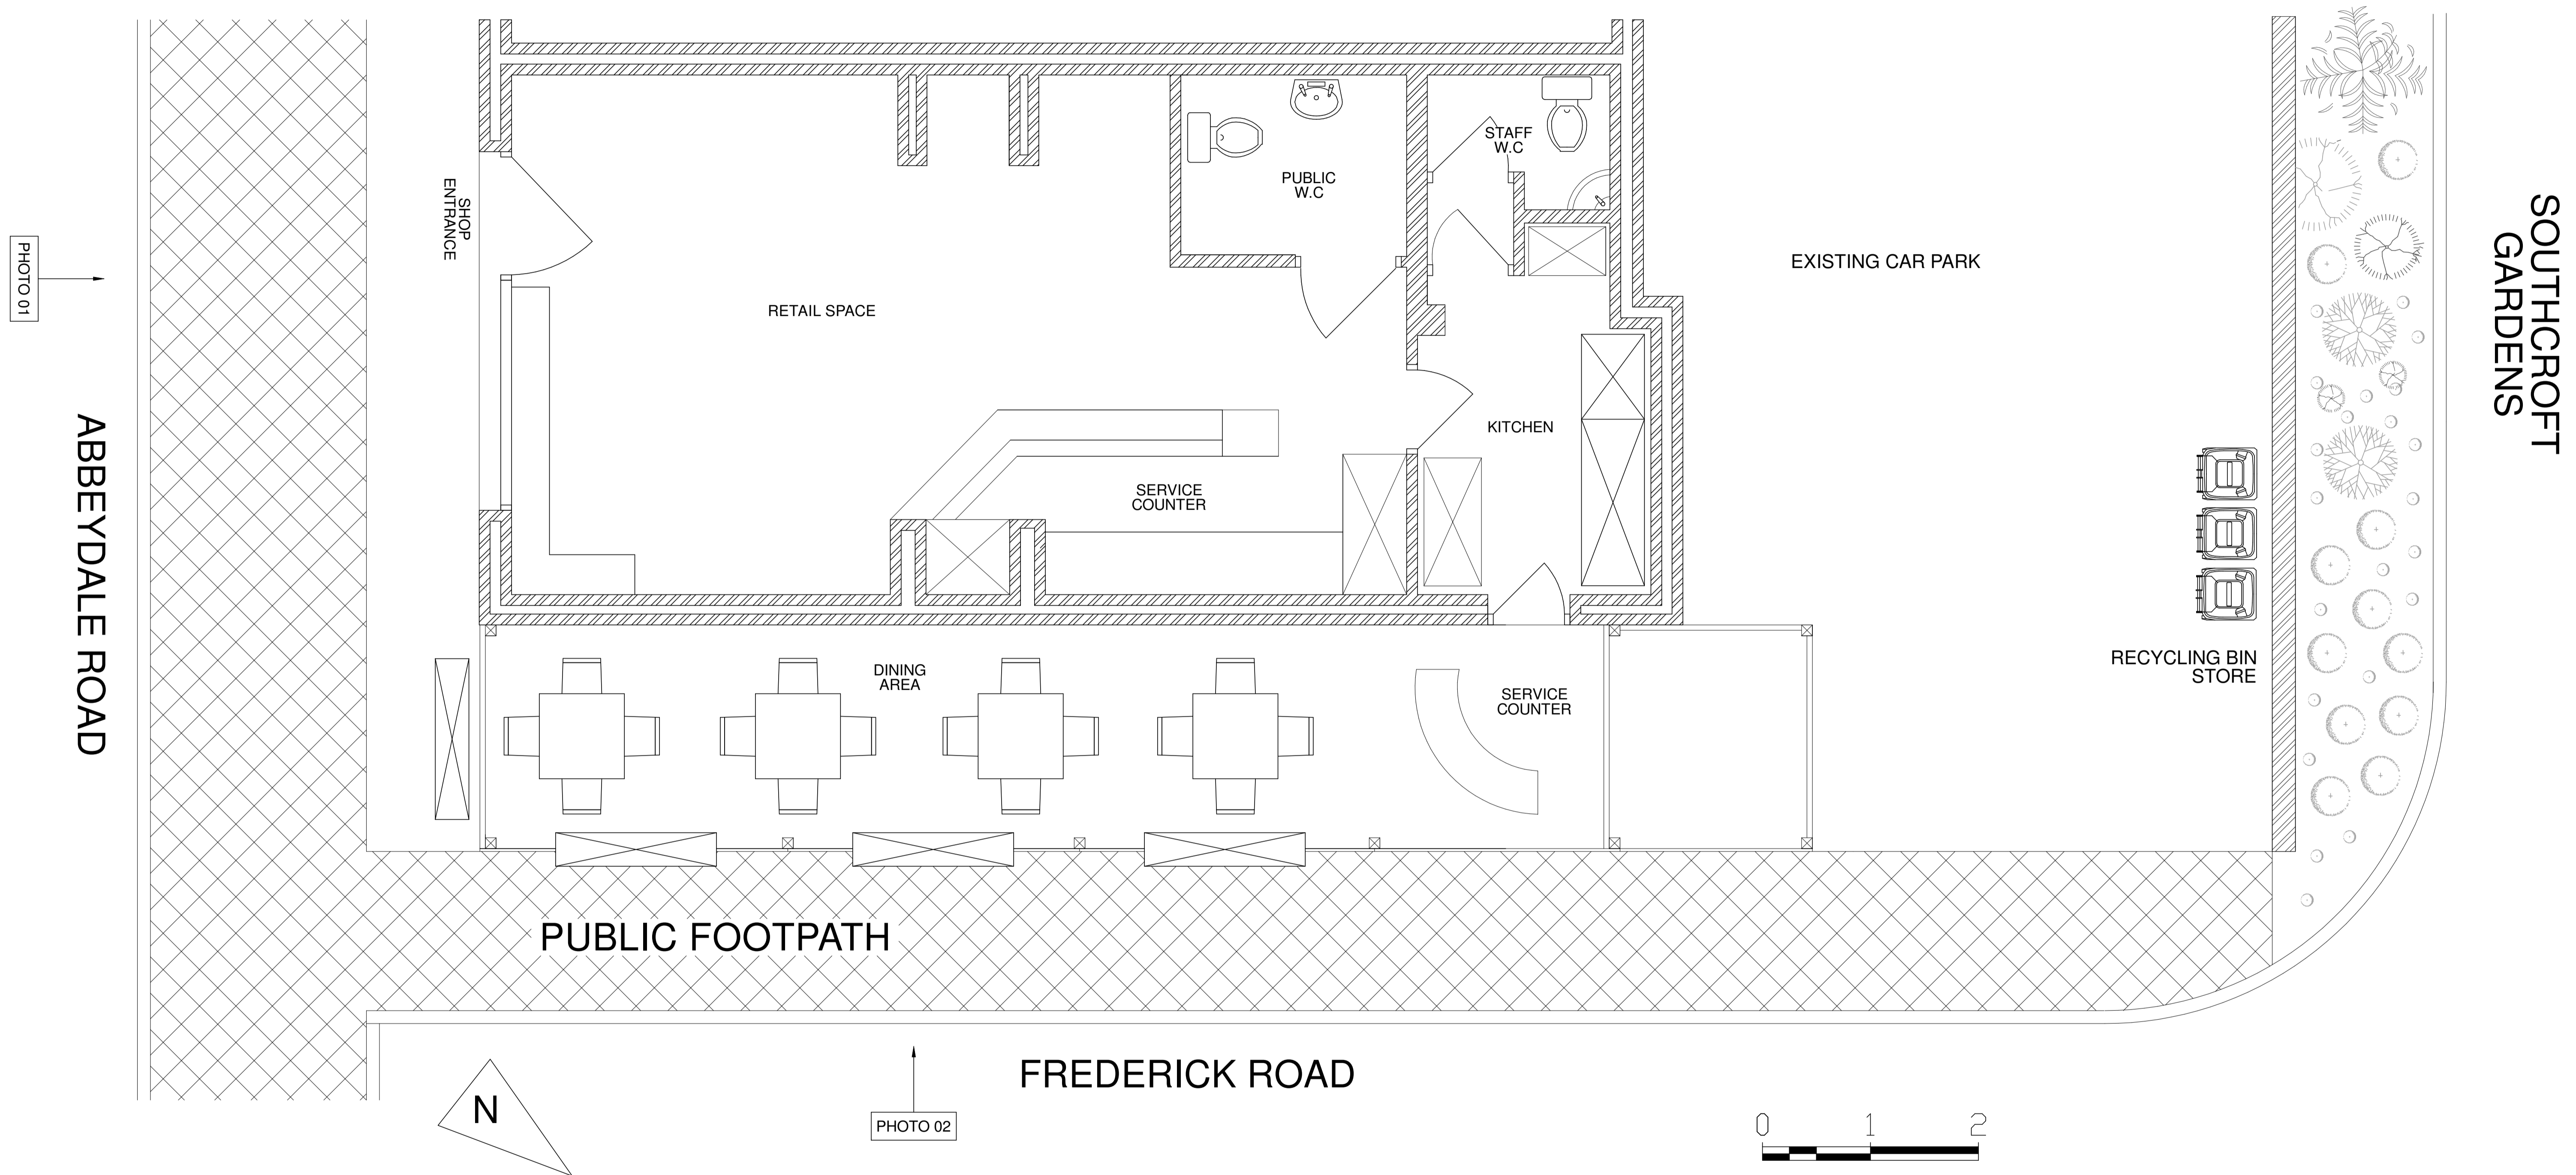




PHOTO 01

ABBEYDALE ROAD

SOUTHCROFT GARDENS

PHOTO 02

FREDERICK ROAD

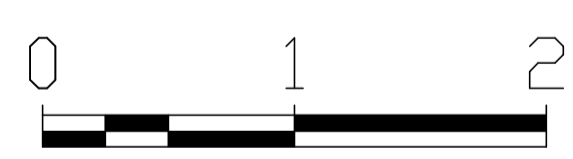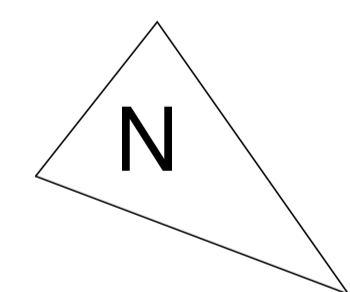

REVISION:		
REV:	DATE:	NOTES:
-	06/06/21	ISSUED FOR PLANNING APPROVAL

<b>DRAWN BY:</b> RB	<b>CLIENT:</b> N. JEWITT
------------------------	-----------------------------

<b>PROJECT:</b> COLE'S CORNER 322 ABBEYDALE ROAD	<b>DRAWING TITLE:</b> GROUND FLOOR/SITE PLAN
--	---

<b>DATE:</b> 06/06/21	<b>SCALE @ A1:</b> 1/30
<b>REVISION:</b> -	

<b>DRAWING NO.:</b> DRAWING 02
-----------------------------------