


EXISTING - 35 MEERSBROOK AVENUE


ELEVATIONS -- SCALE 1:100



SITE PLAN
SCALE 1:500

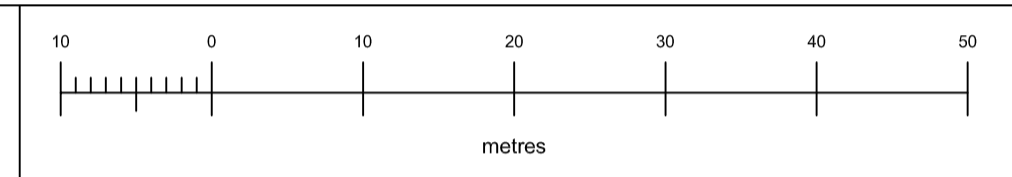


ELEVATION A

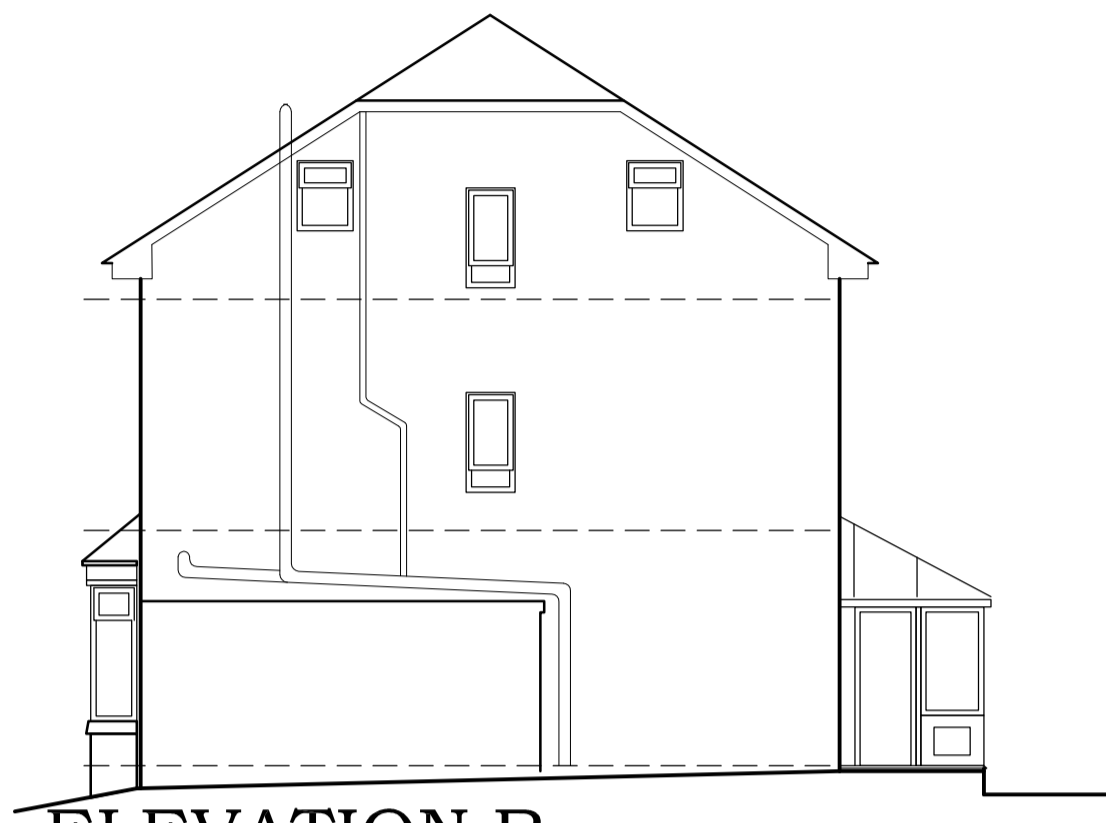

ELEVATION B




ELEVATION C

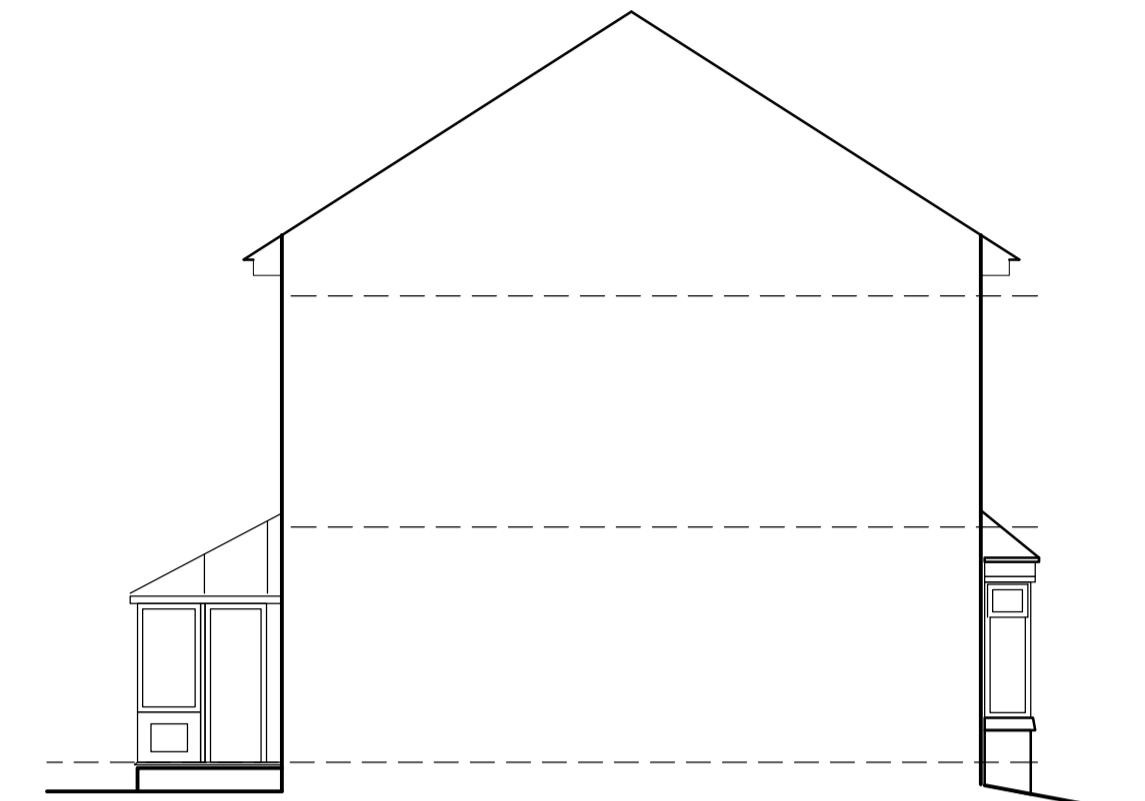


ELEVATION D


FLOOR PLANS -- SCALE 1:50

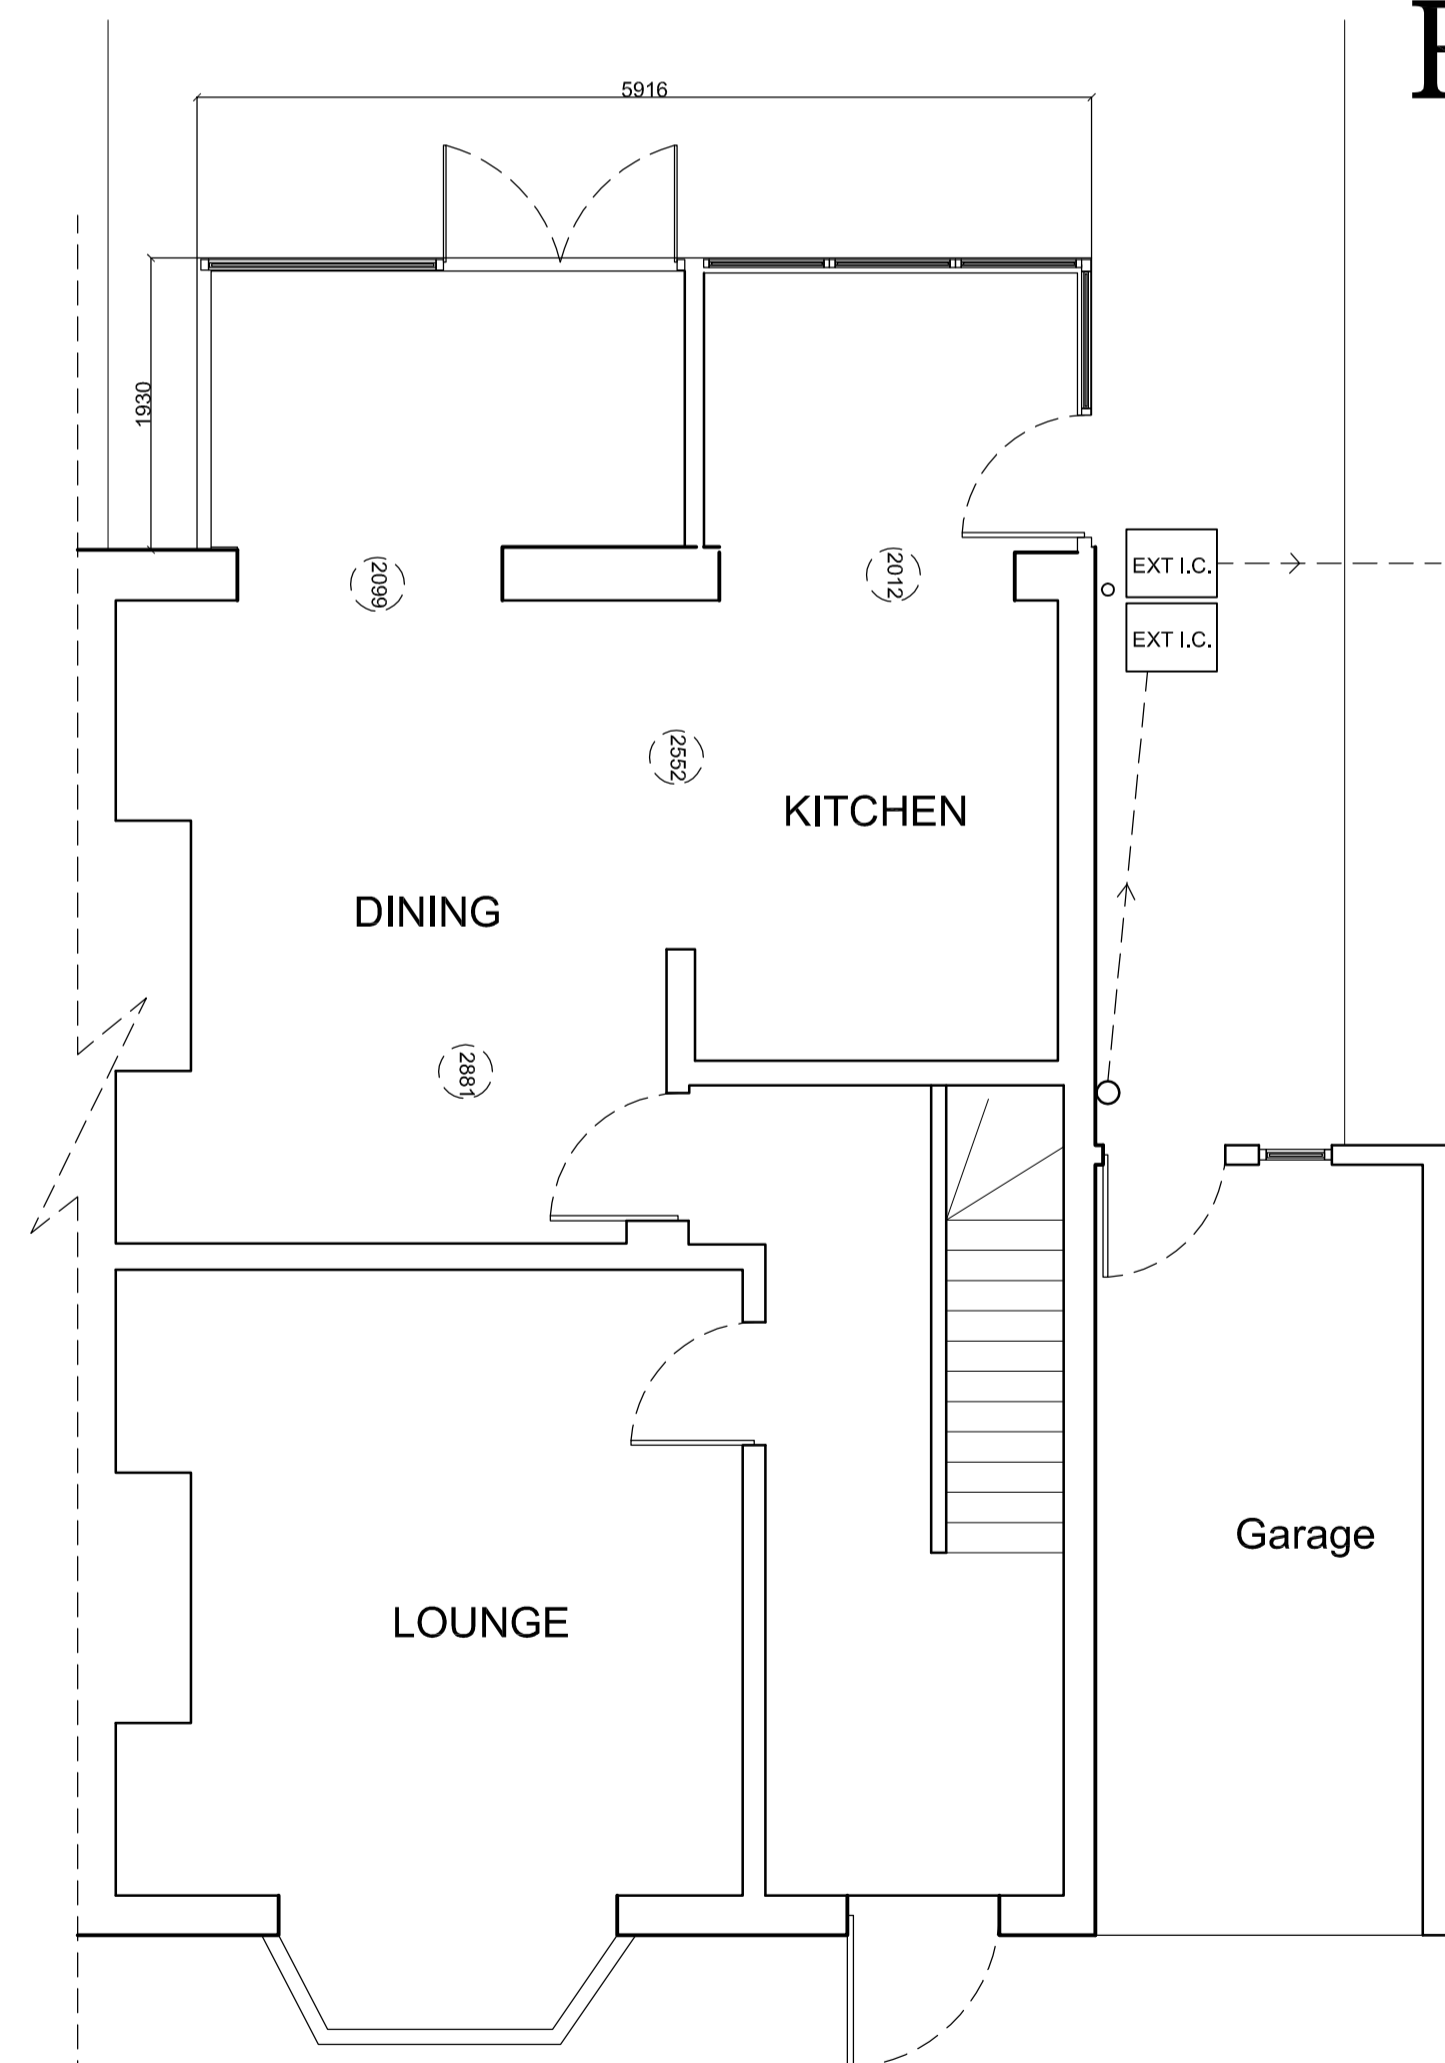

GROUND FLOOR

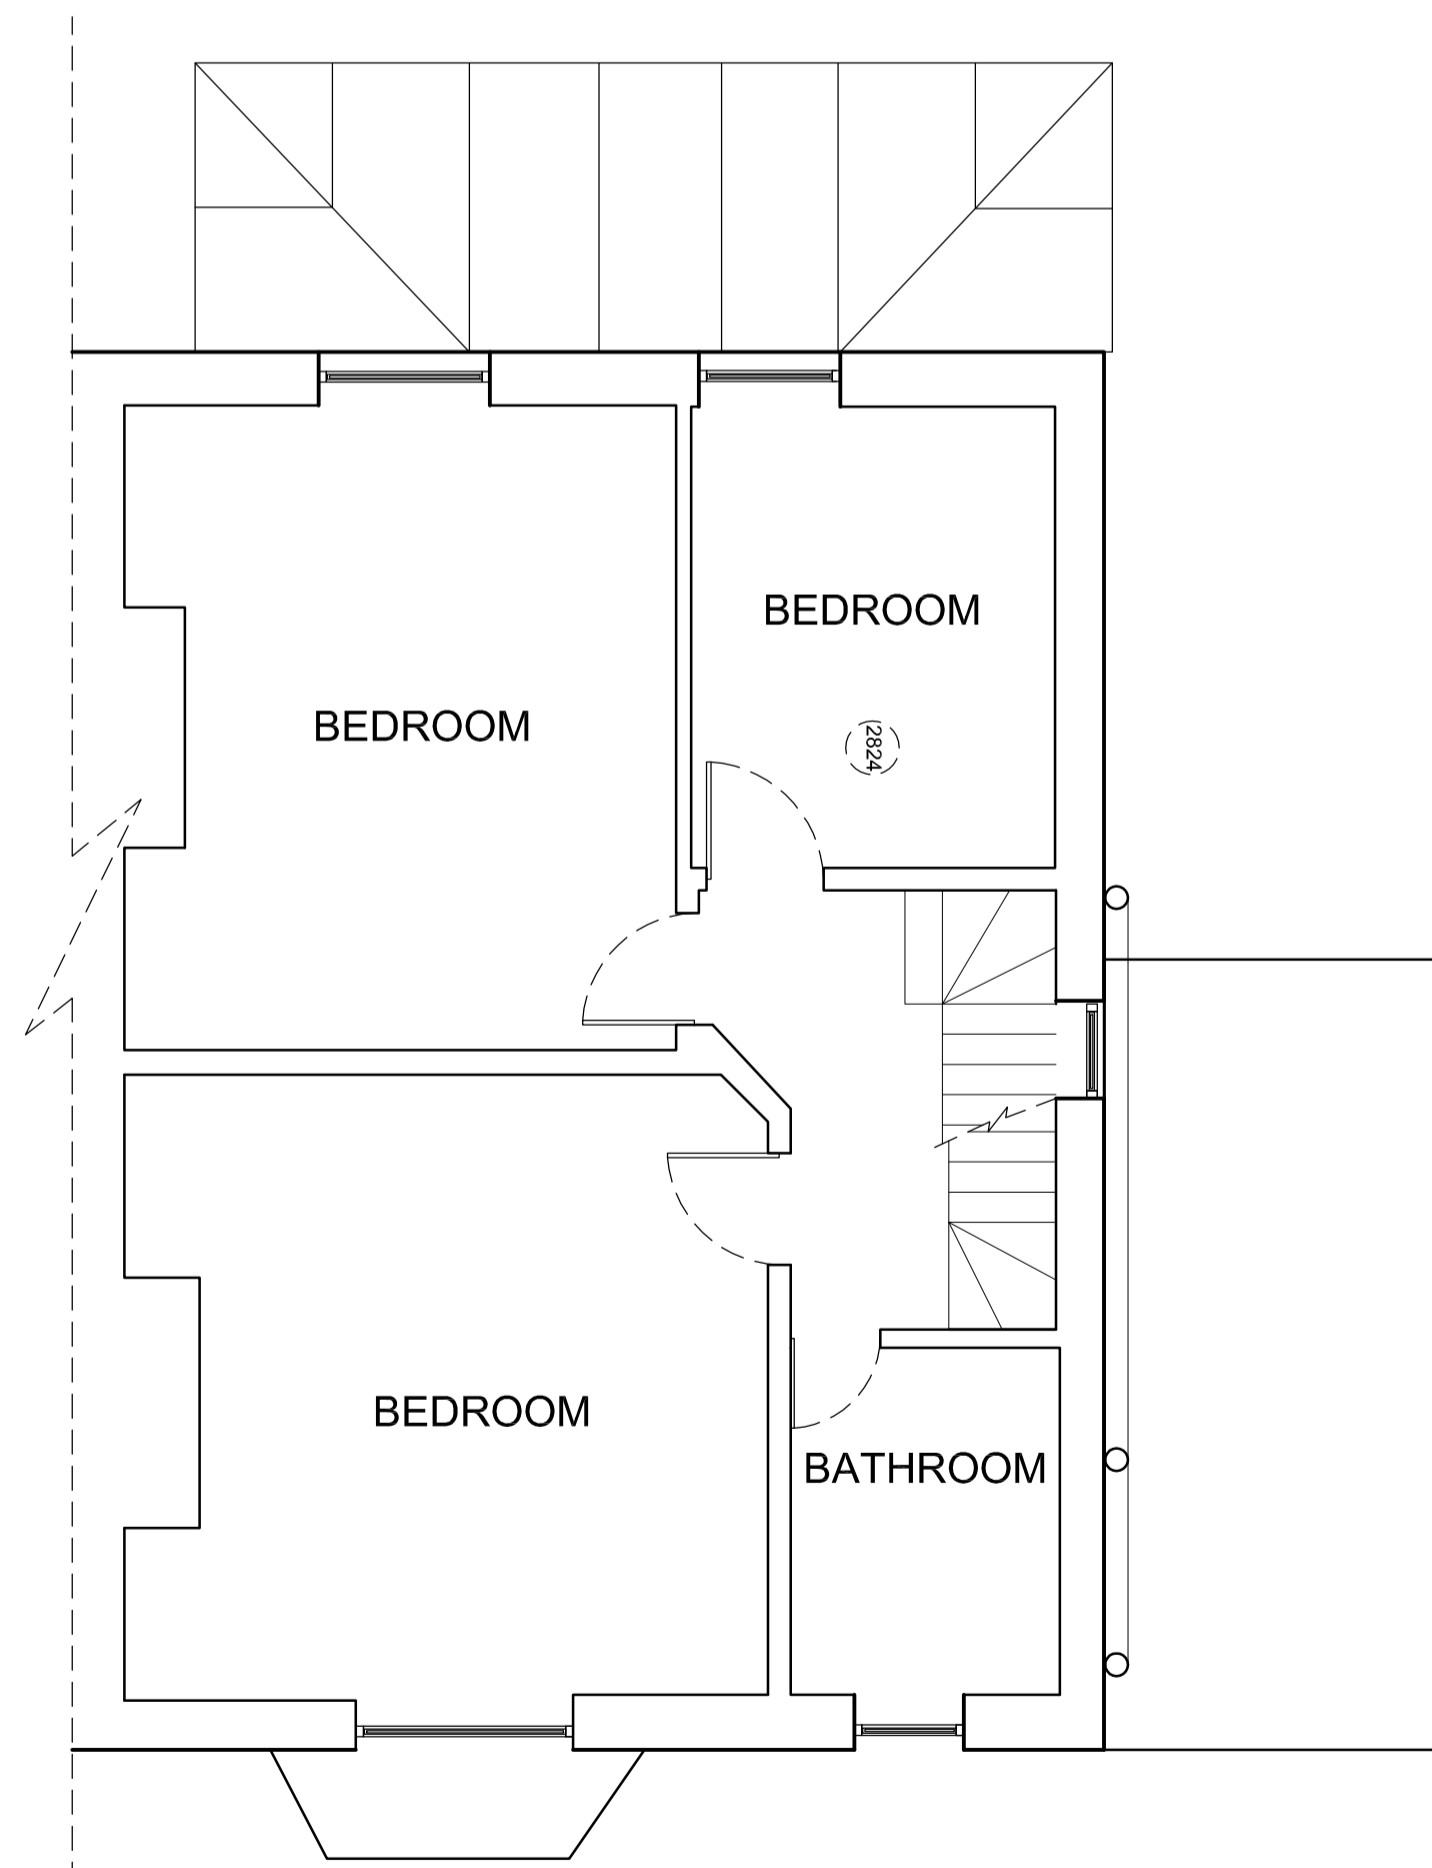

FIRST FLOOR

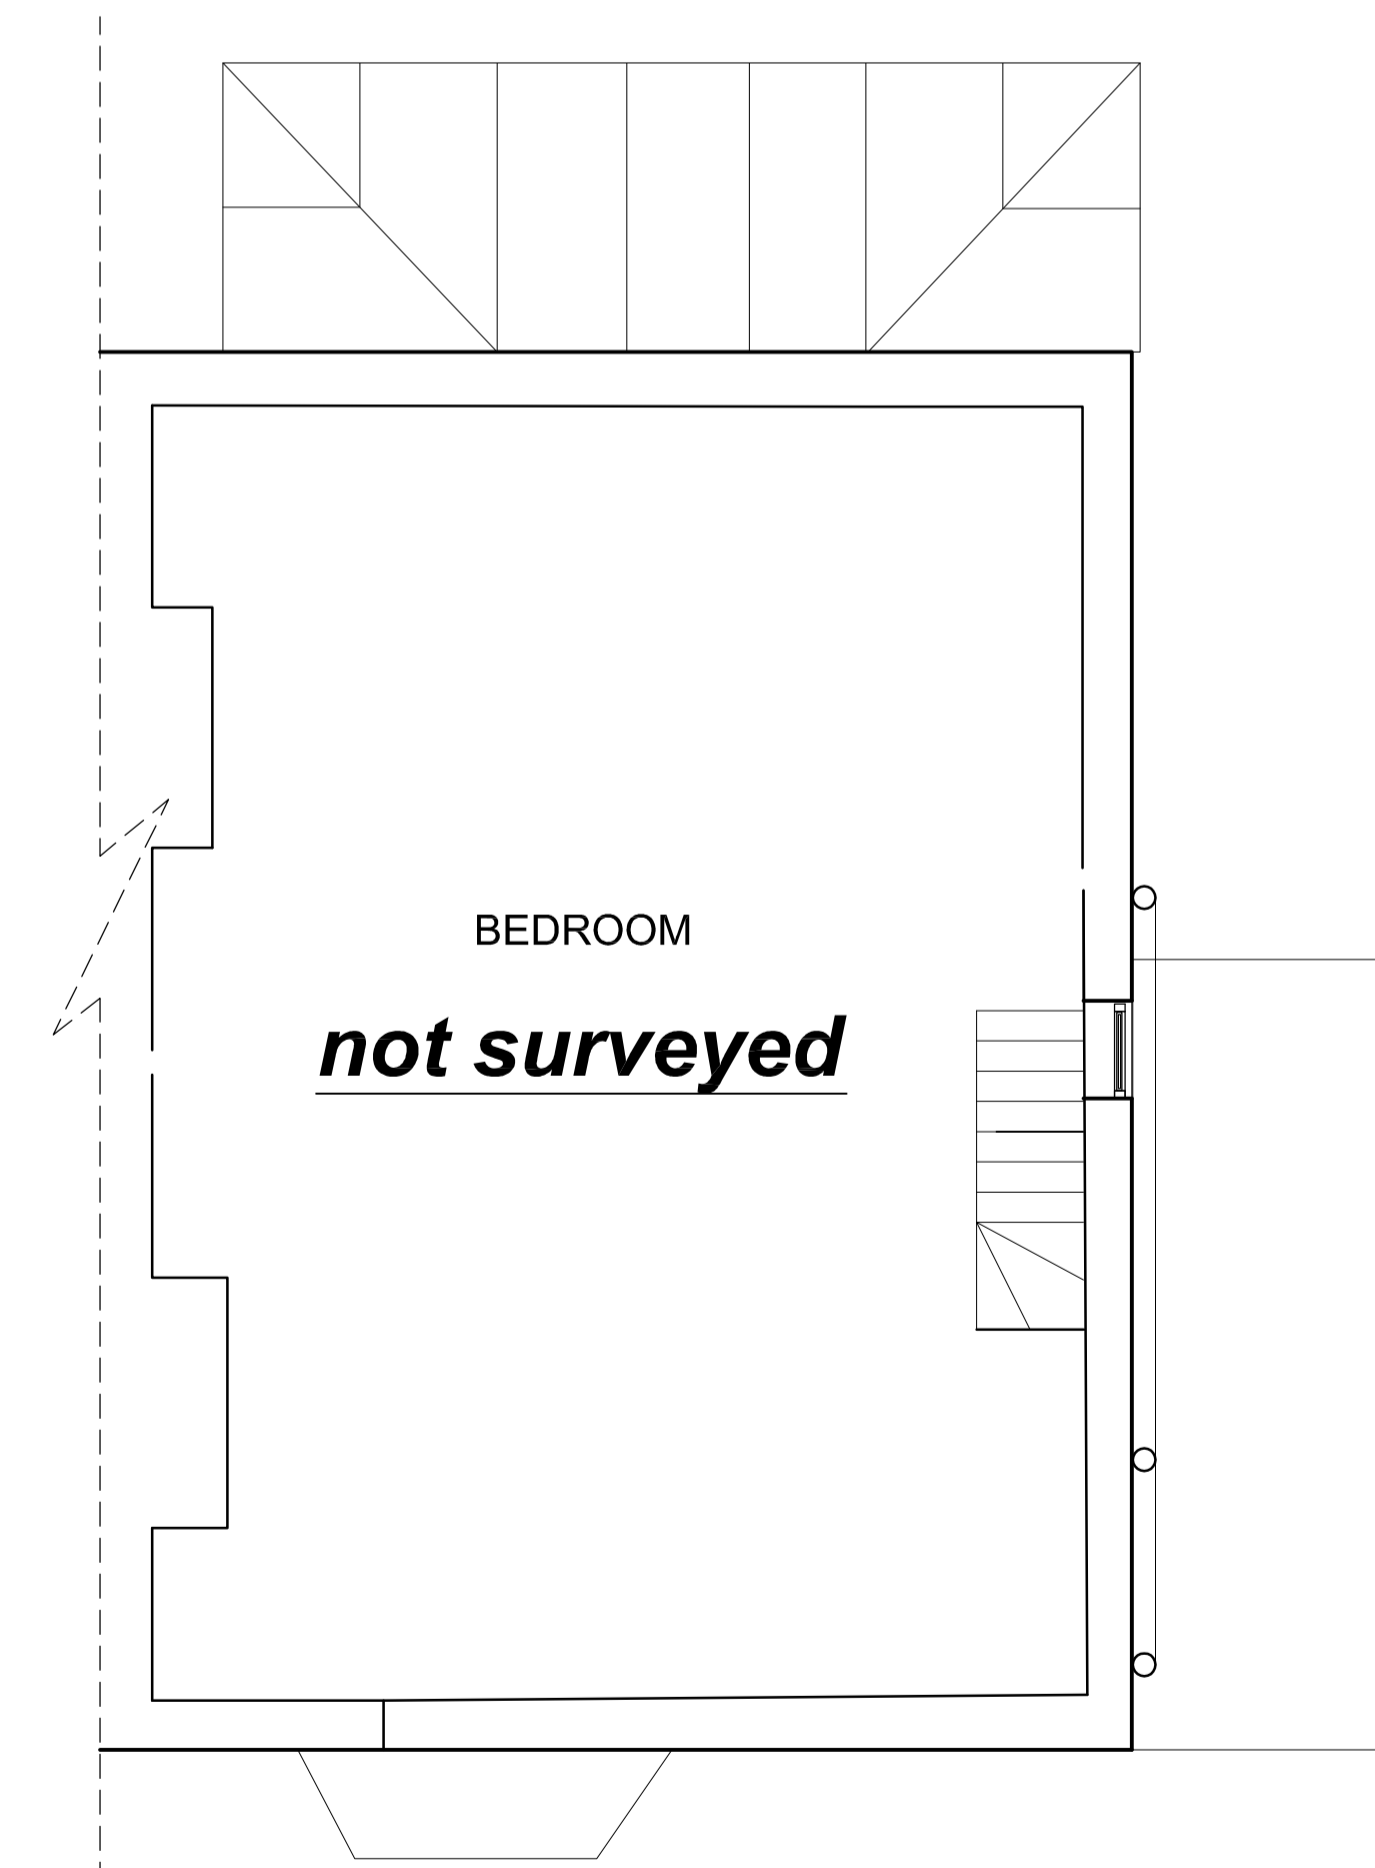


SECOND FLOOR

PROPOSED - 35 MEERSBROOK AVENUE


ELEVATIONS -- SCALE 1:100



SITE PLAN
SCALE 1:500

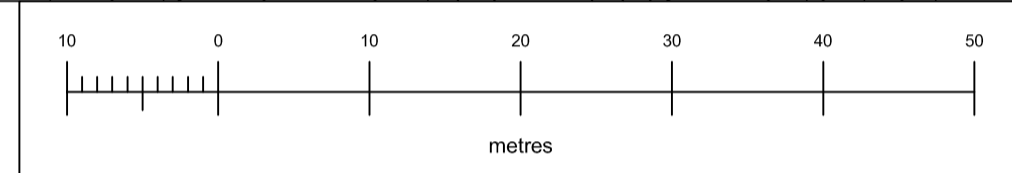


ELEVATION A

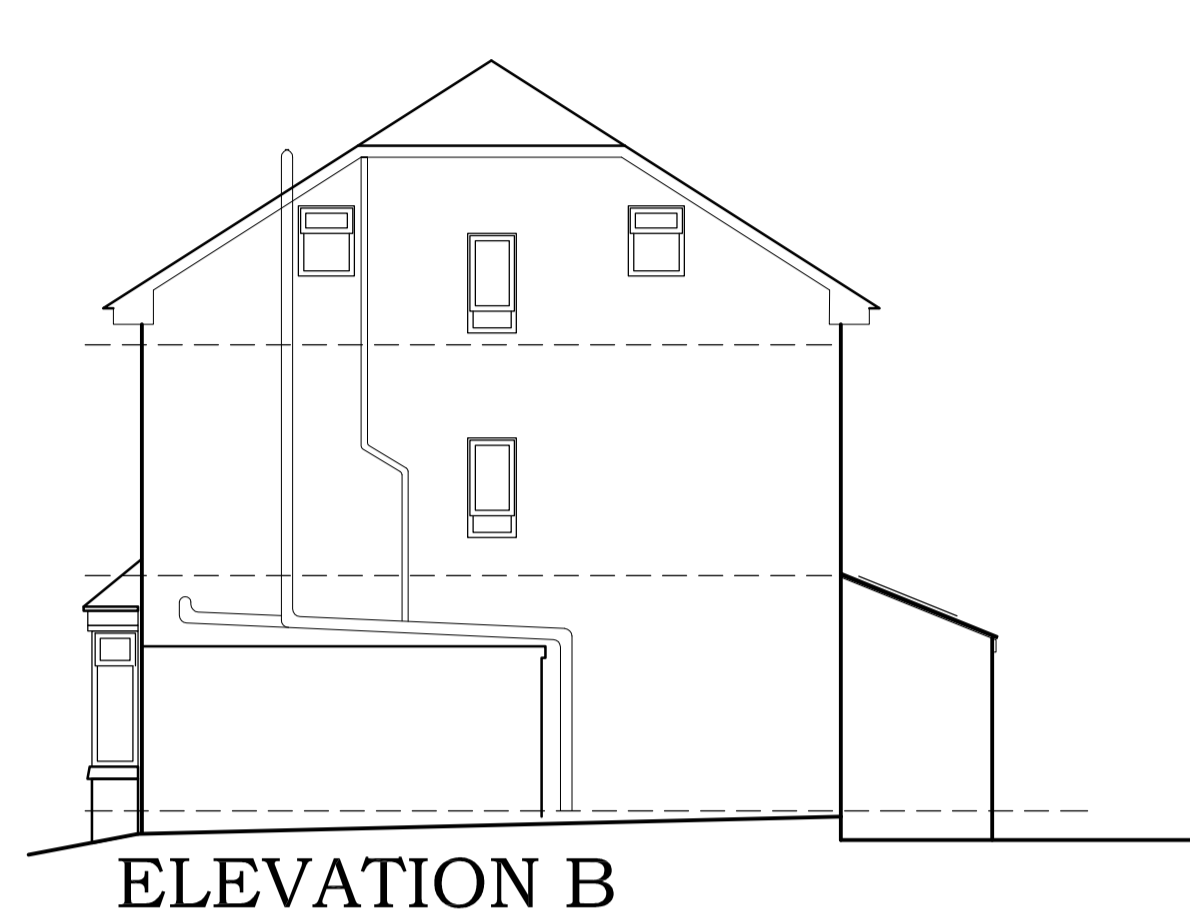

ELEVATION B




ELEVATION C

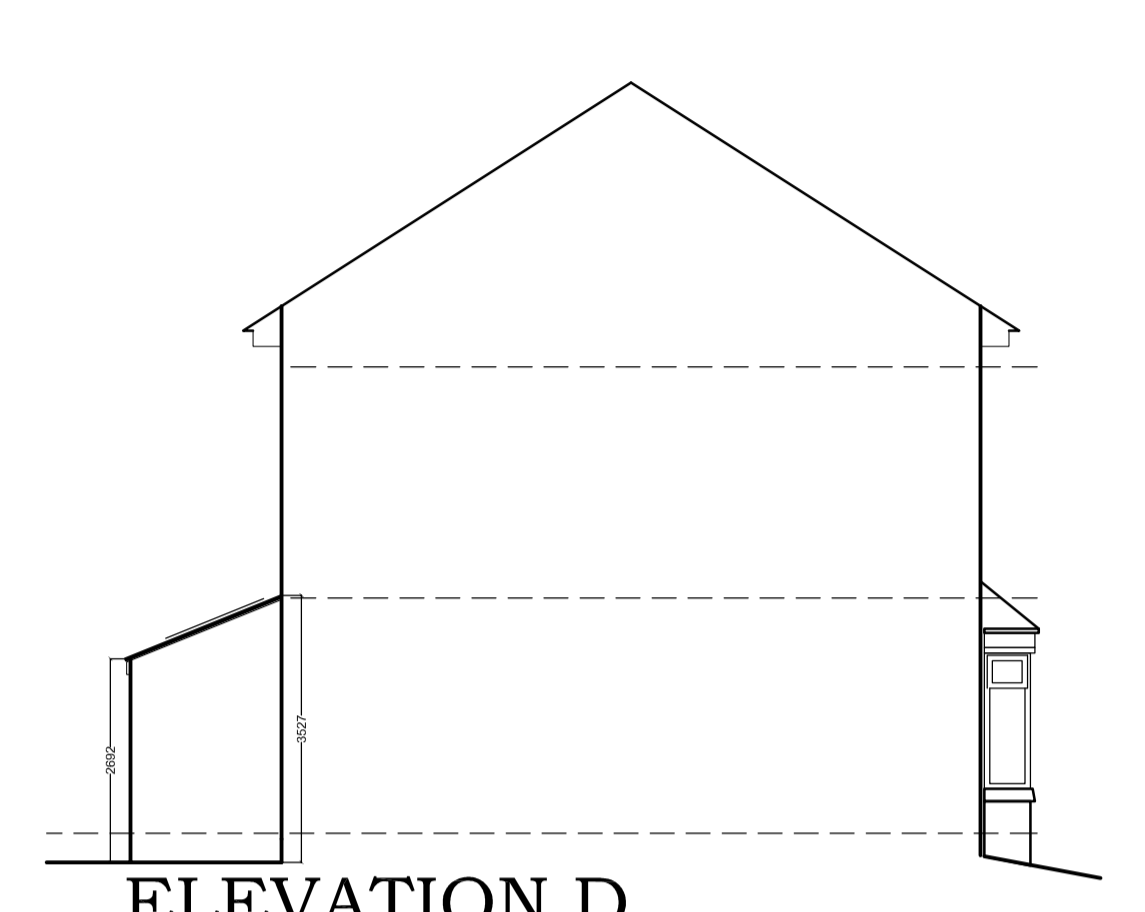


ELEVATION D


FLOOR PLANS -- SCALE 1:50

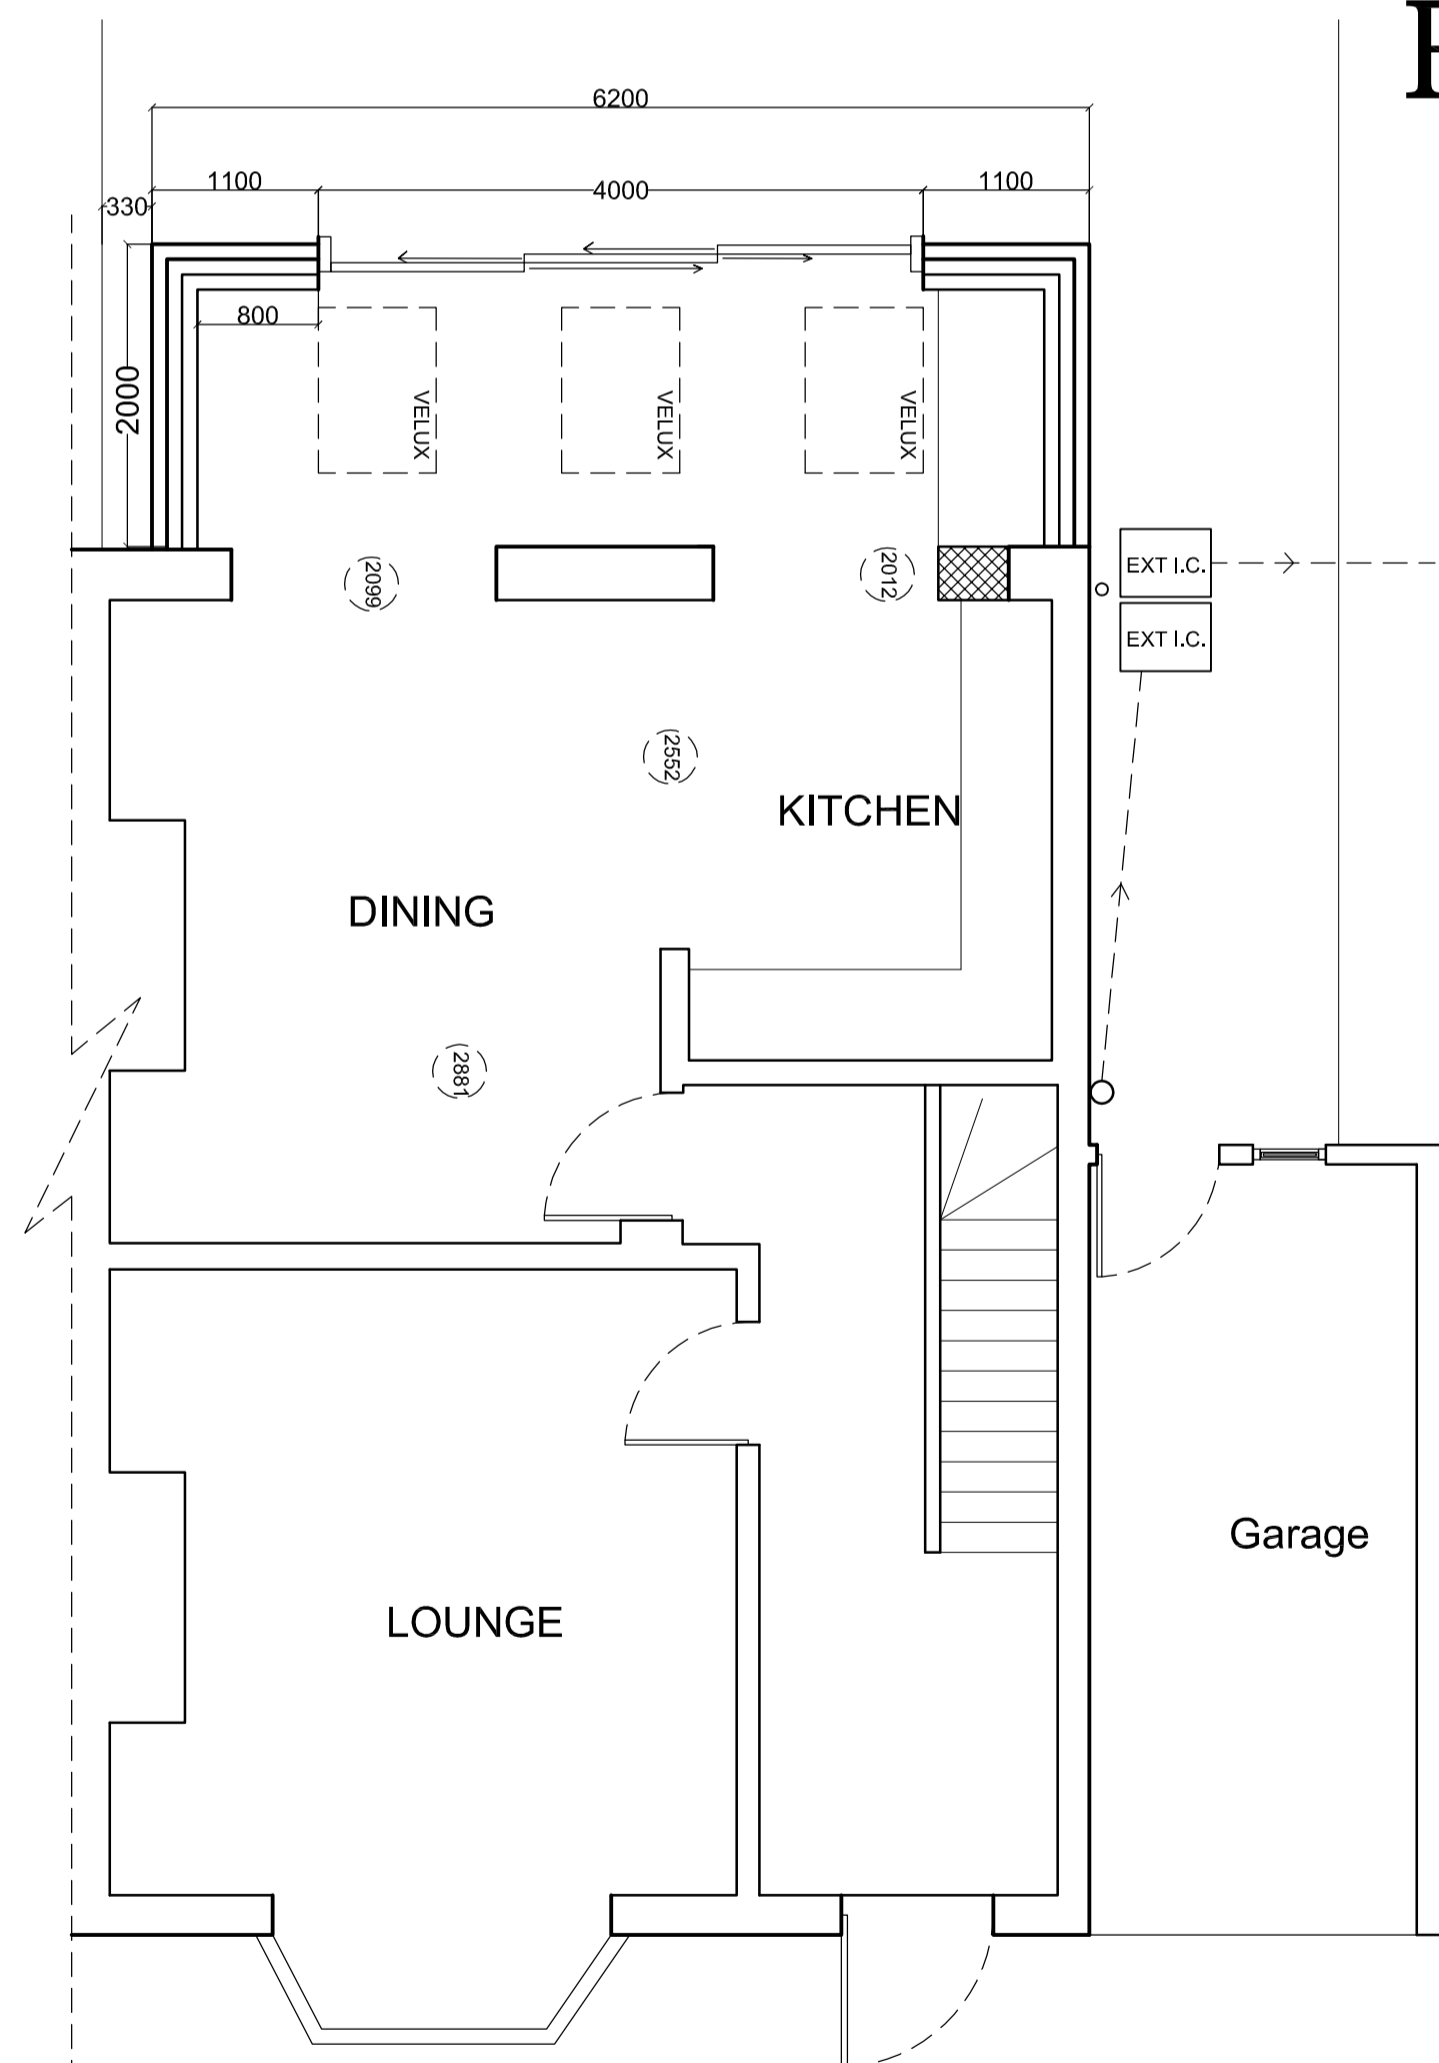

GROUND FLOOR

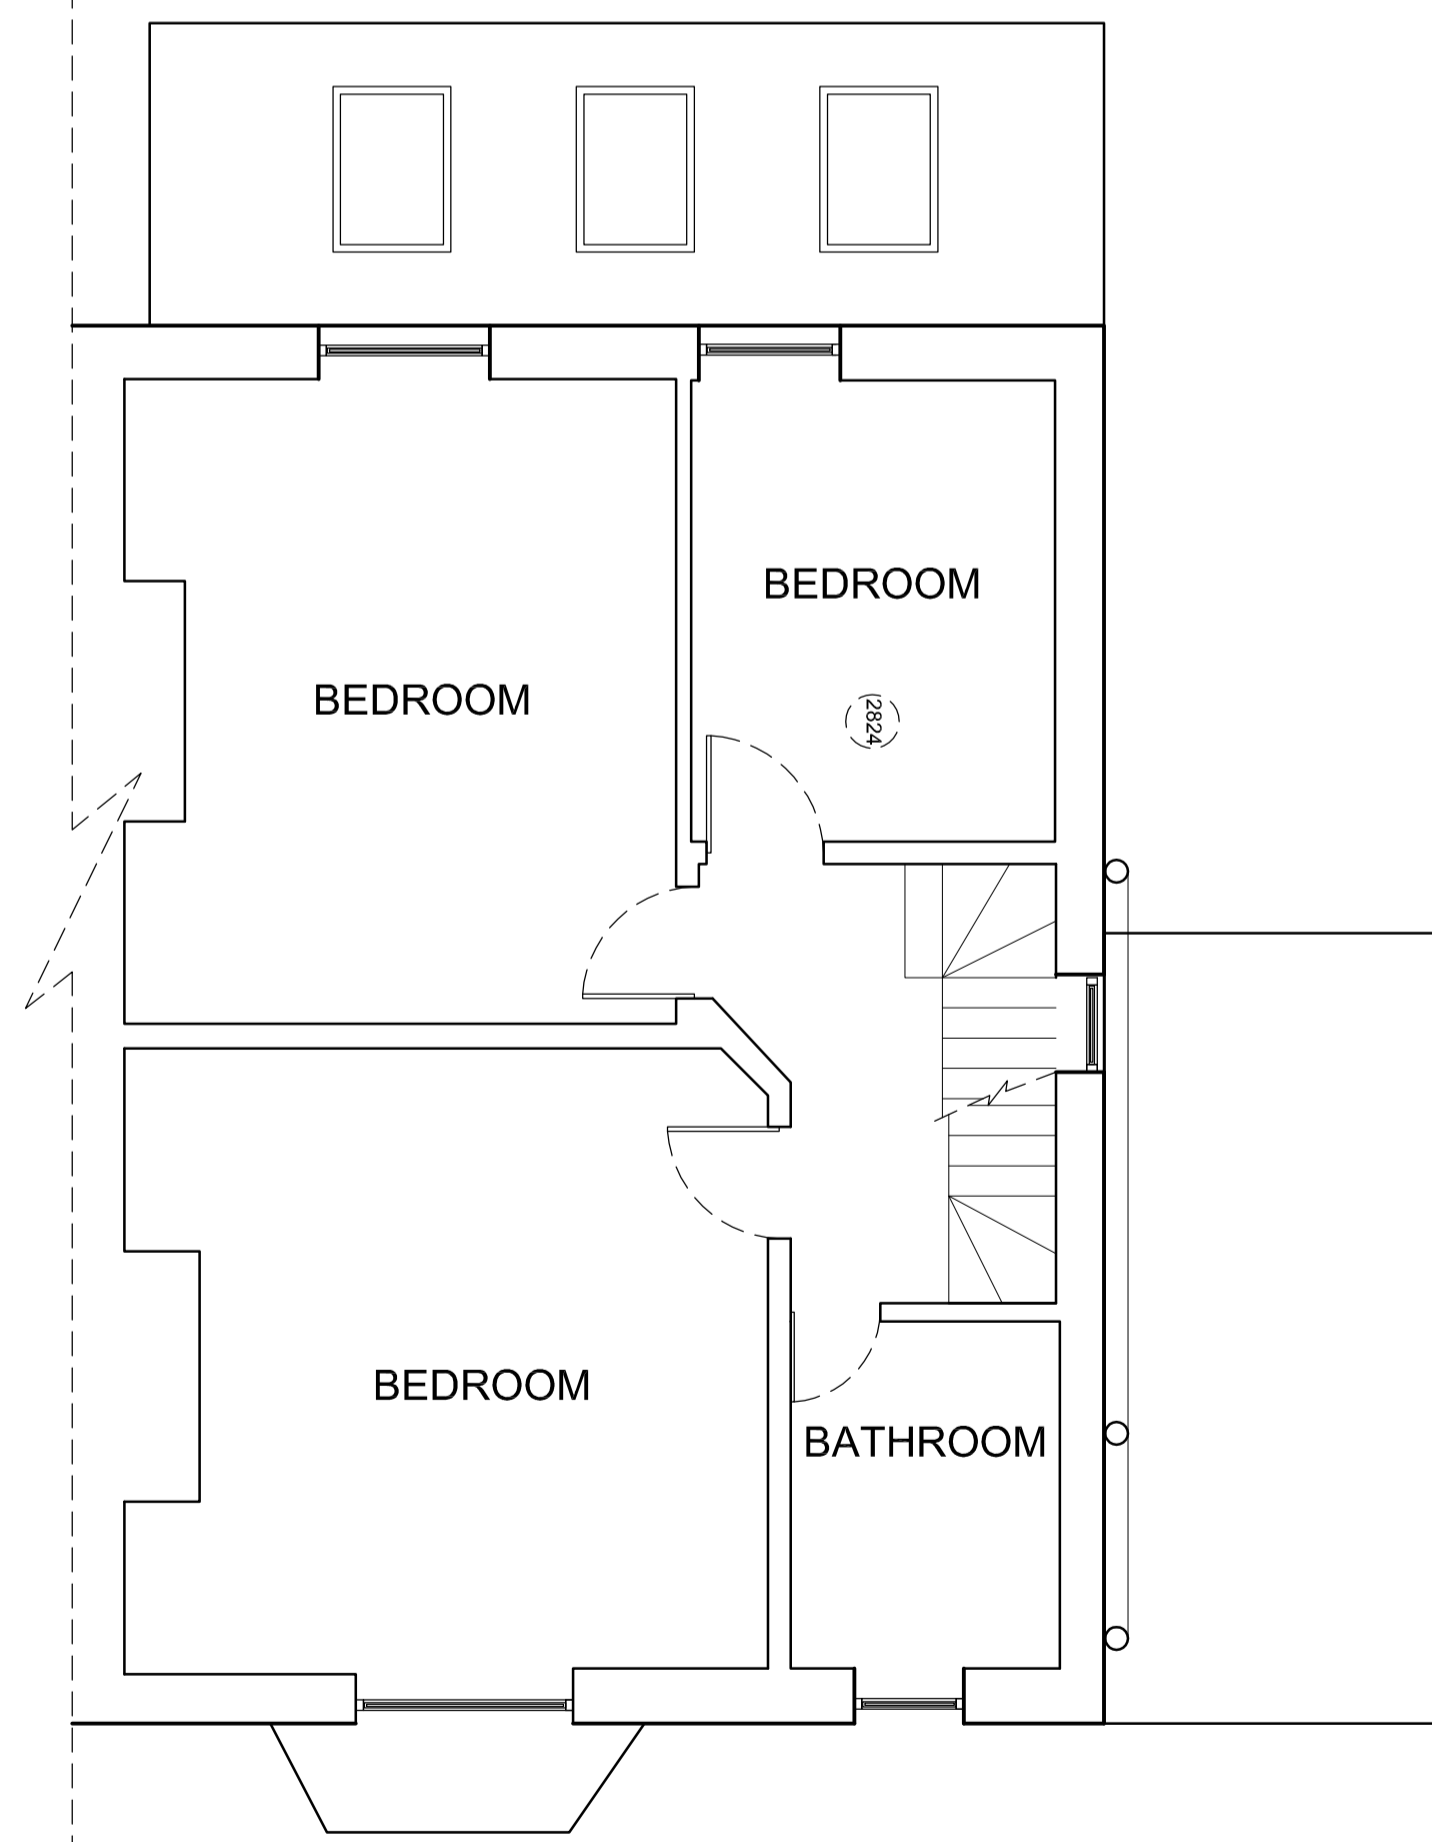

FIRST FLOOR

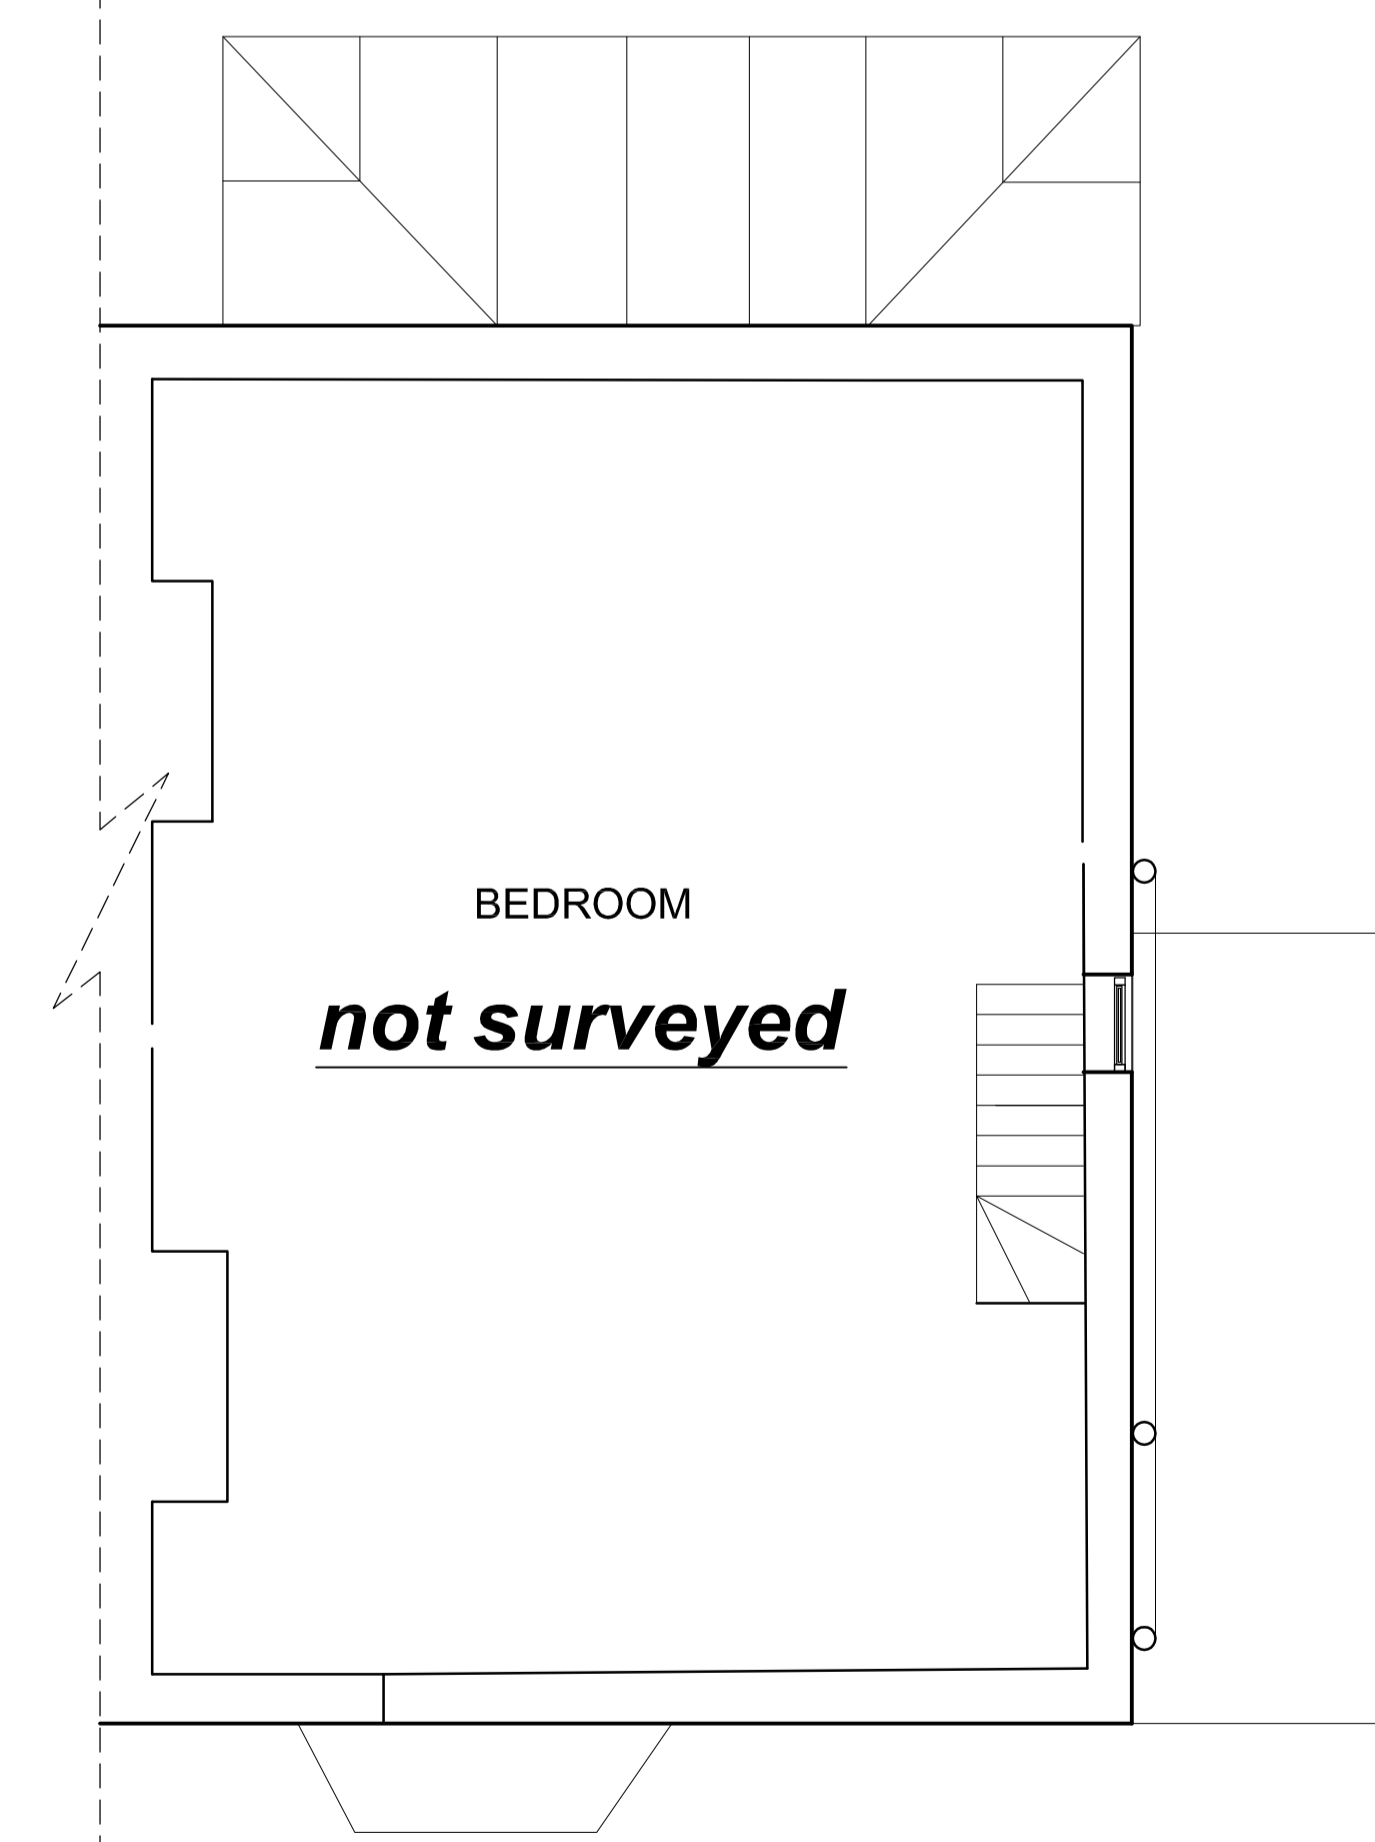

SECOND FLOOR