




Existing Side
South West Elevation
Scale 1:100

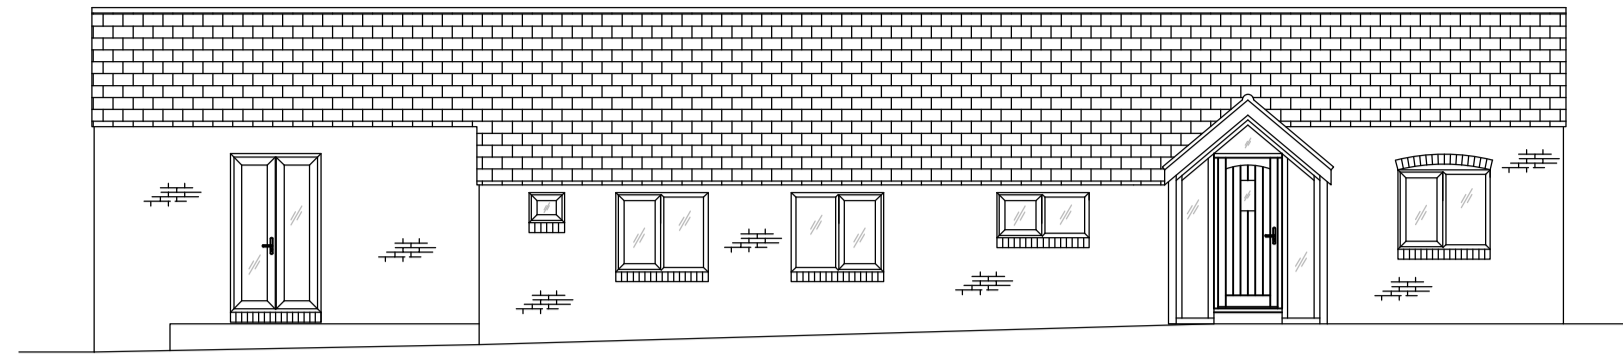


Existing Front
South East Elevation
Scale 1:100

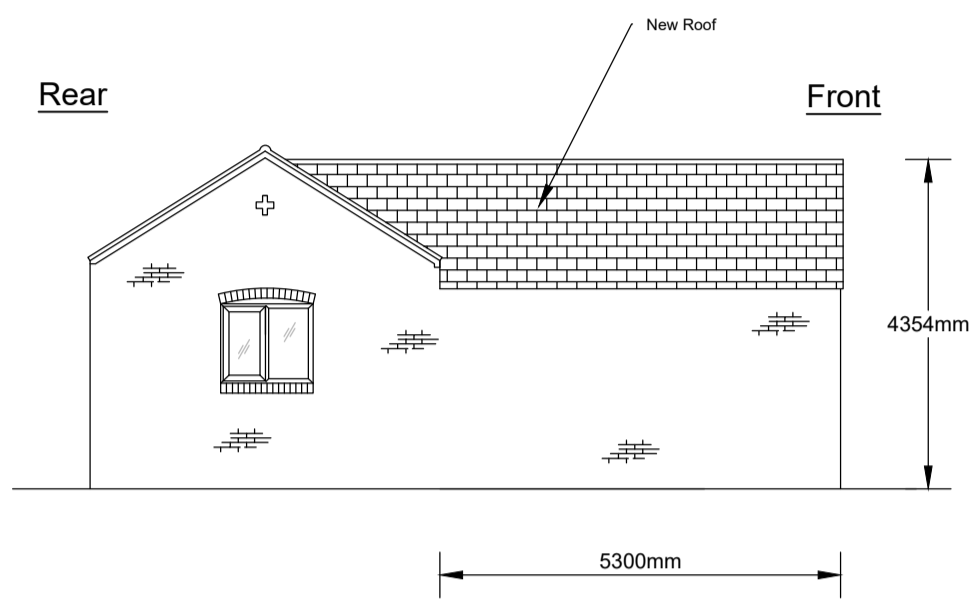


Proposed Side
South West Elevation
Scale 1:100

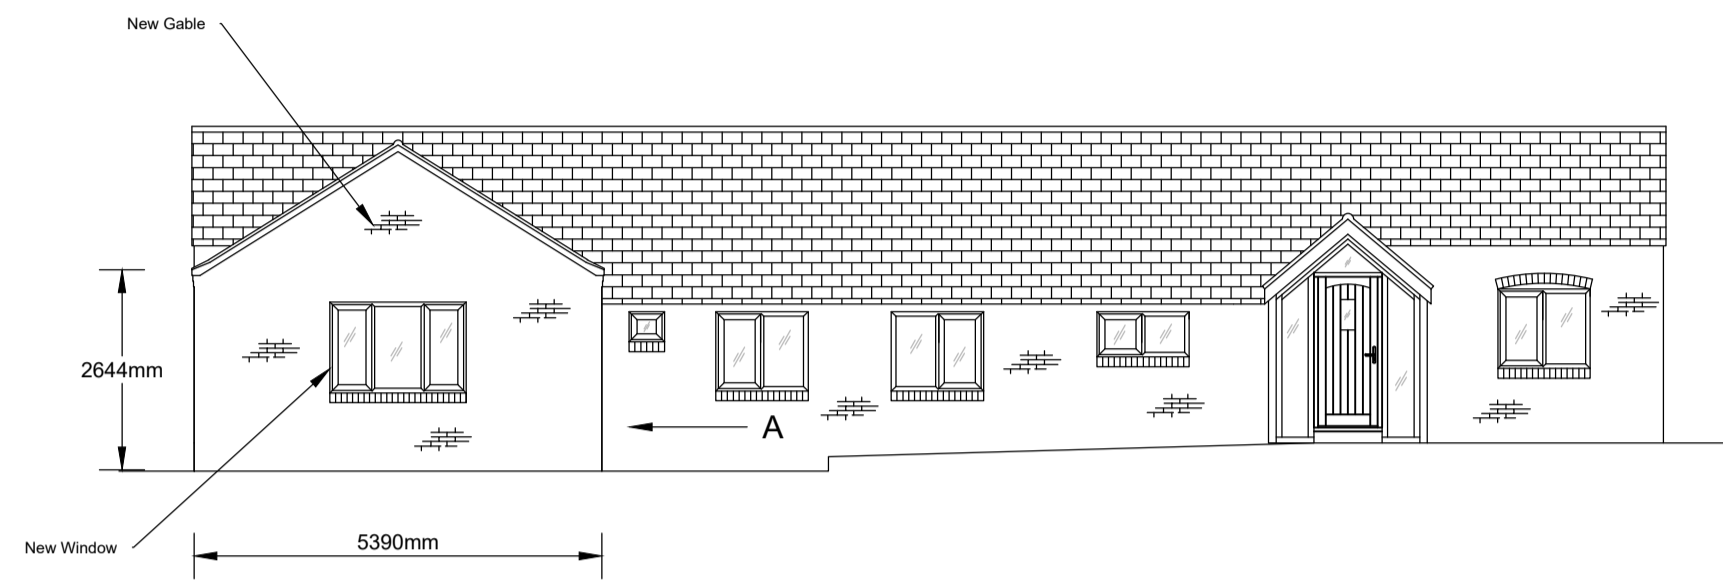


Proposed Front
South East Elevation
Scale 1:100

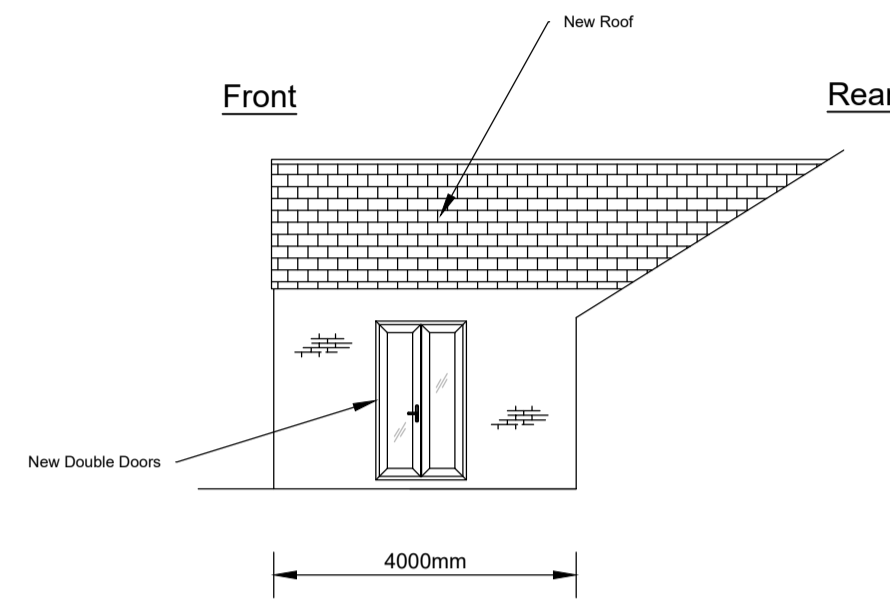


Proposed Side
North East Elevation
Scale 1:100
(on Arrow A)

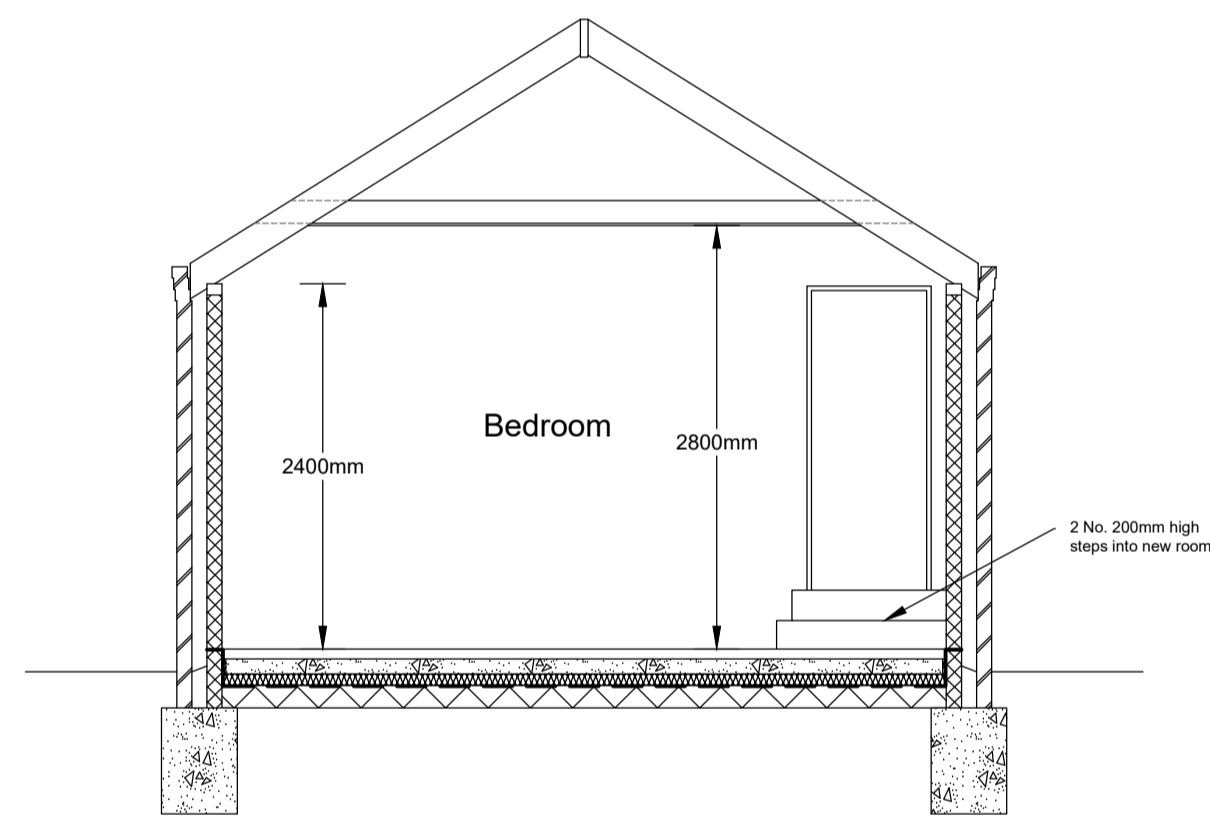

Section on X-X
Scale 1:50

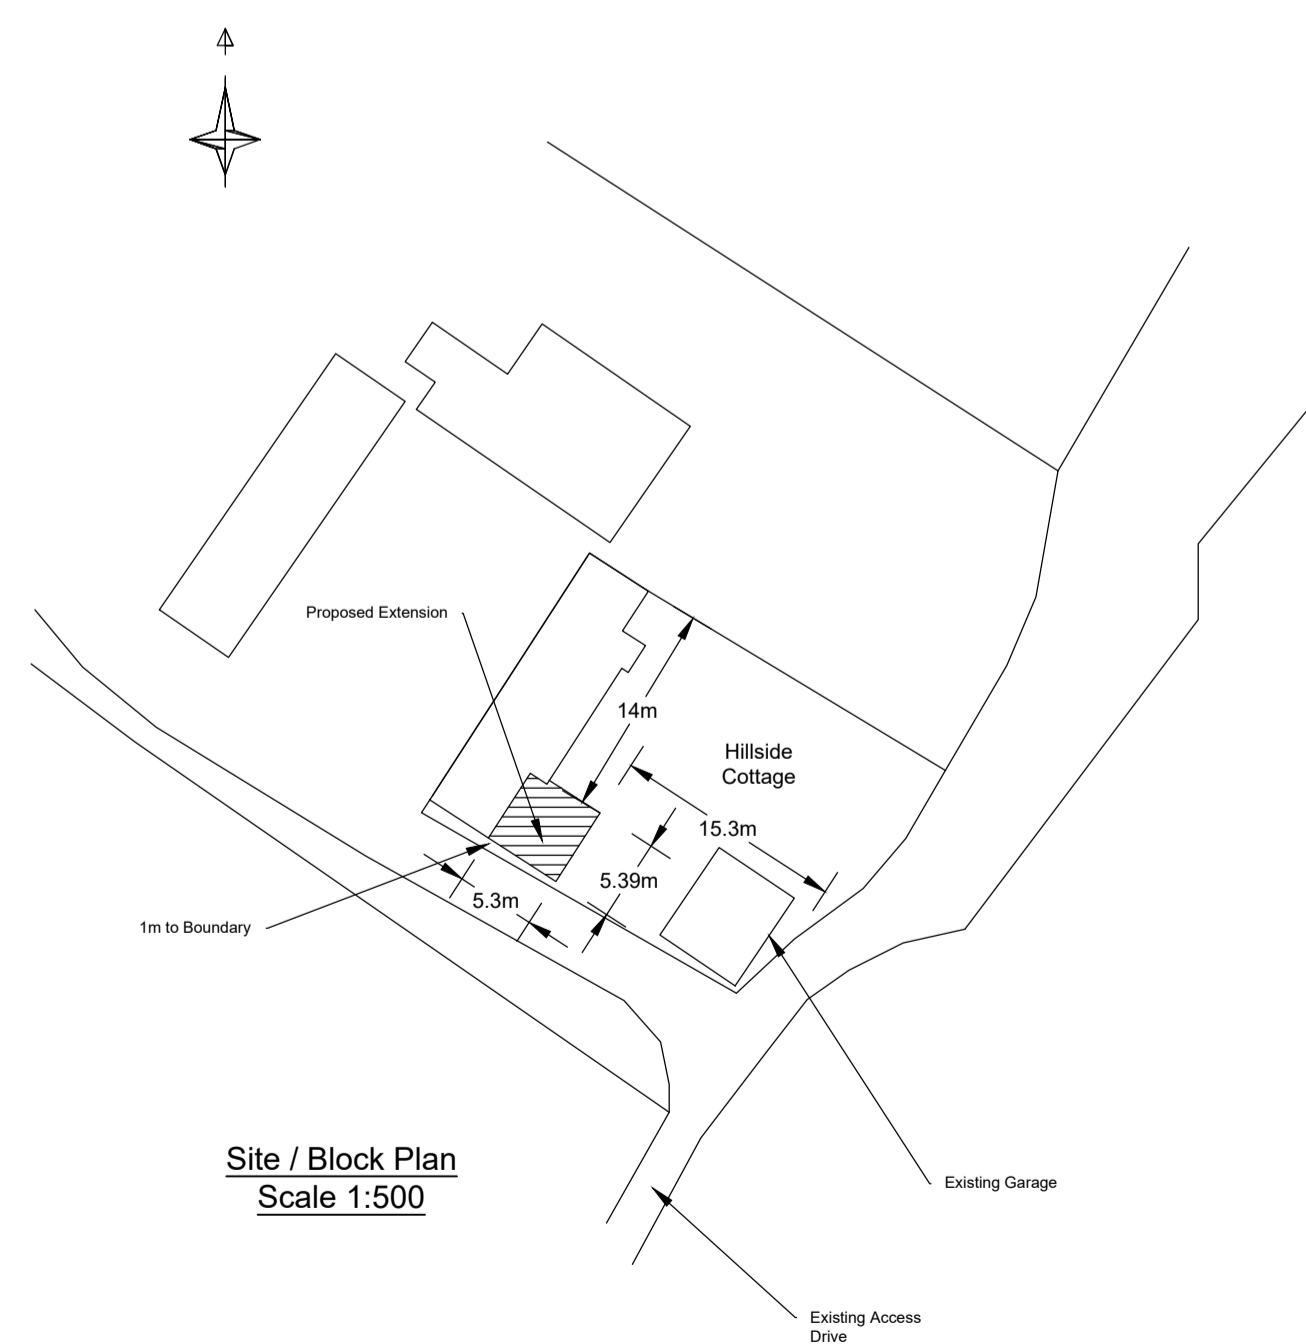

Site / Block Plan
Scale 1:500

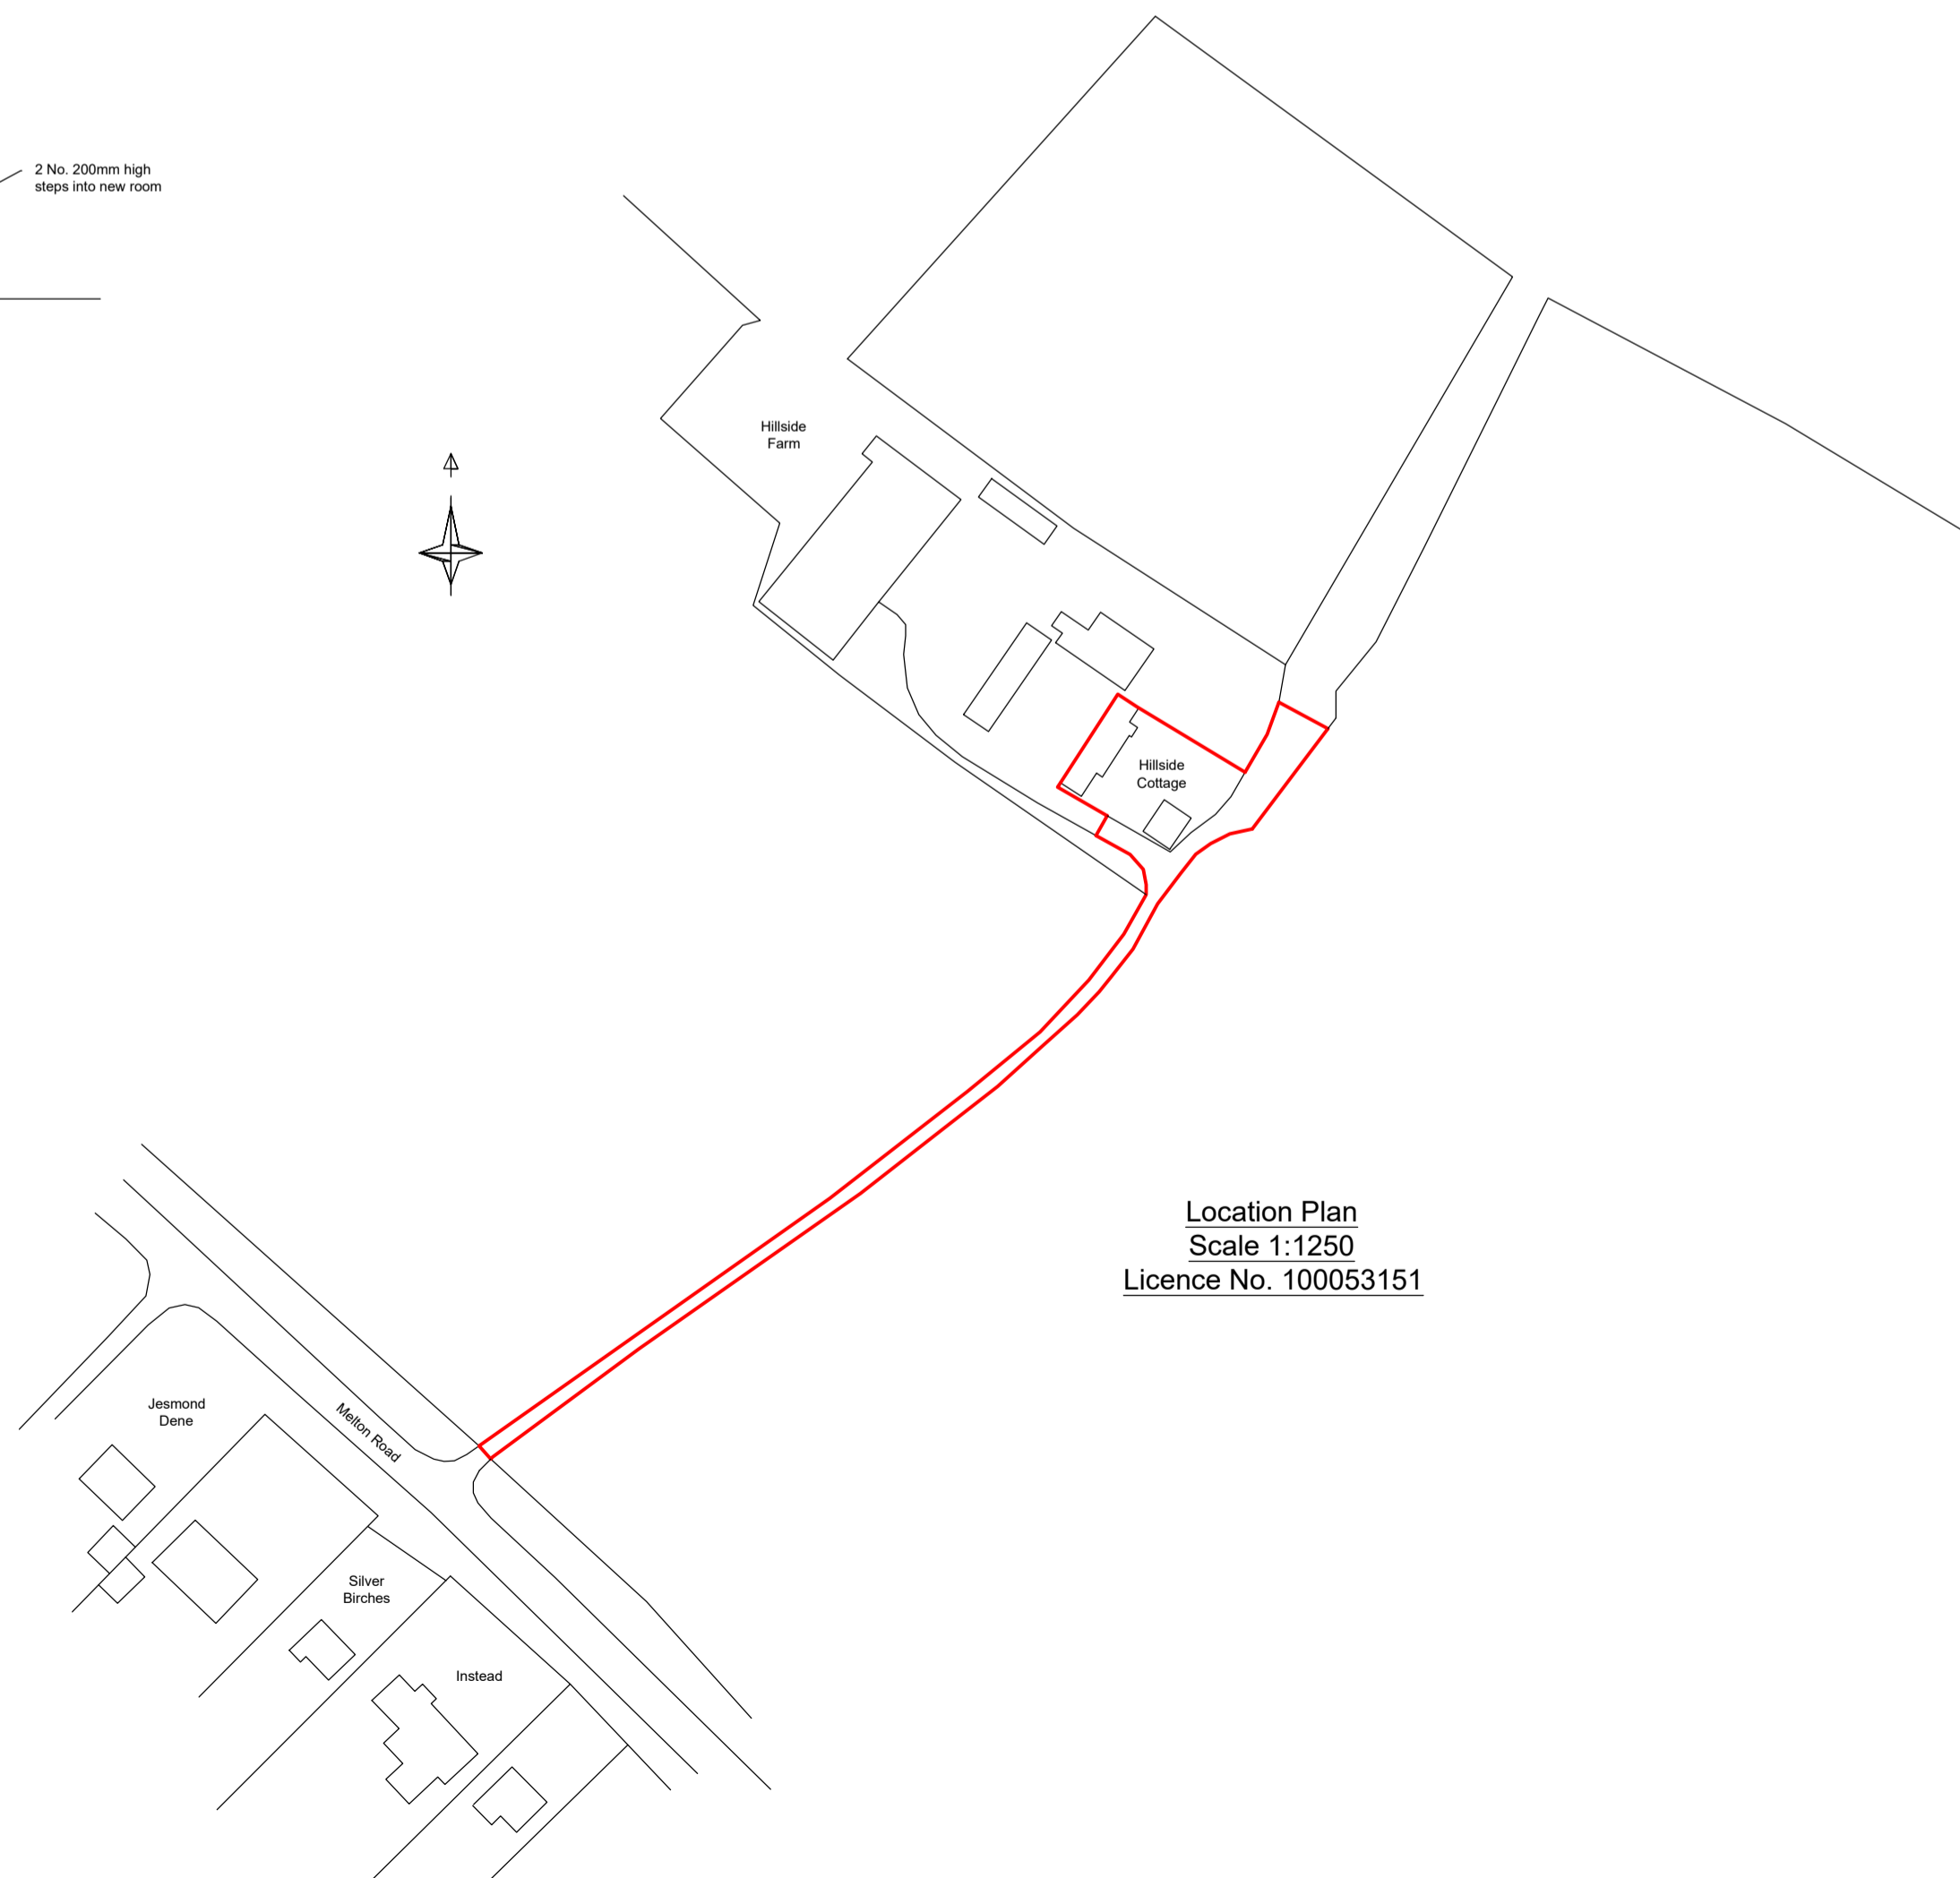

Location Plan
Scale 1:1250
Licence No. 100053151

Proposed front extension to dwelling for:-
Mr P Robinson,
Hillside Cottage, Melton Road, Hickling Pastures, LE14 3QG
Drawing No. A1-15-07-2021 Rev 1 Sheet 2 of 2
Robin Taylor 01664 857456
Email:- taylorrobin@ntlworld.com