

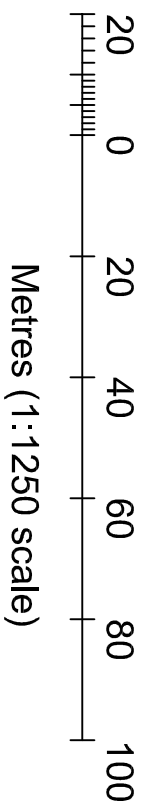


Crown Copyright 2021 OS Licence 100035409


Proposed extension shown  
hatched in red

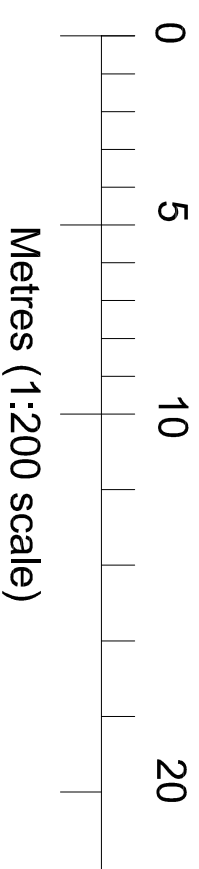

Location plan (1:1250)

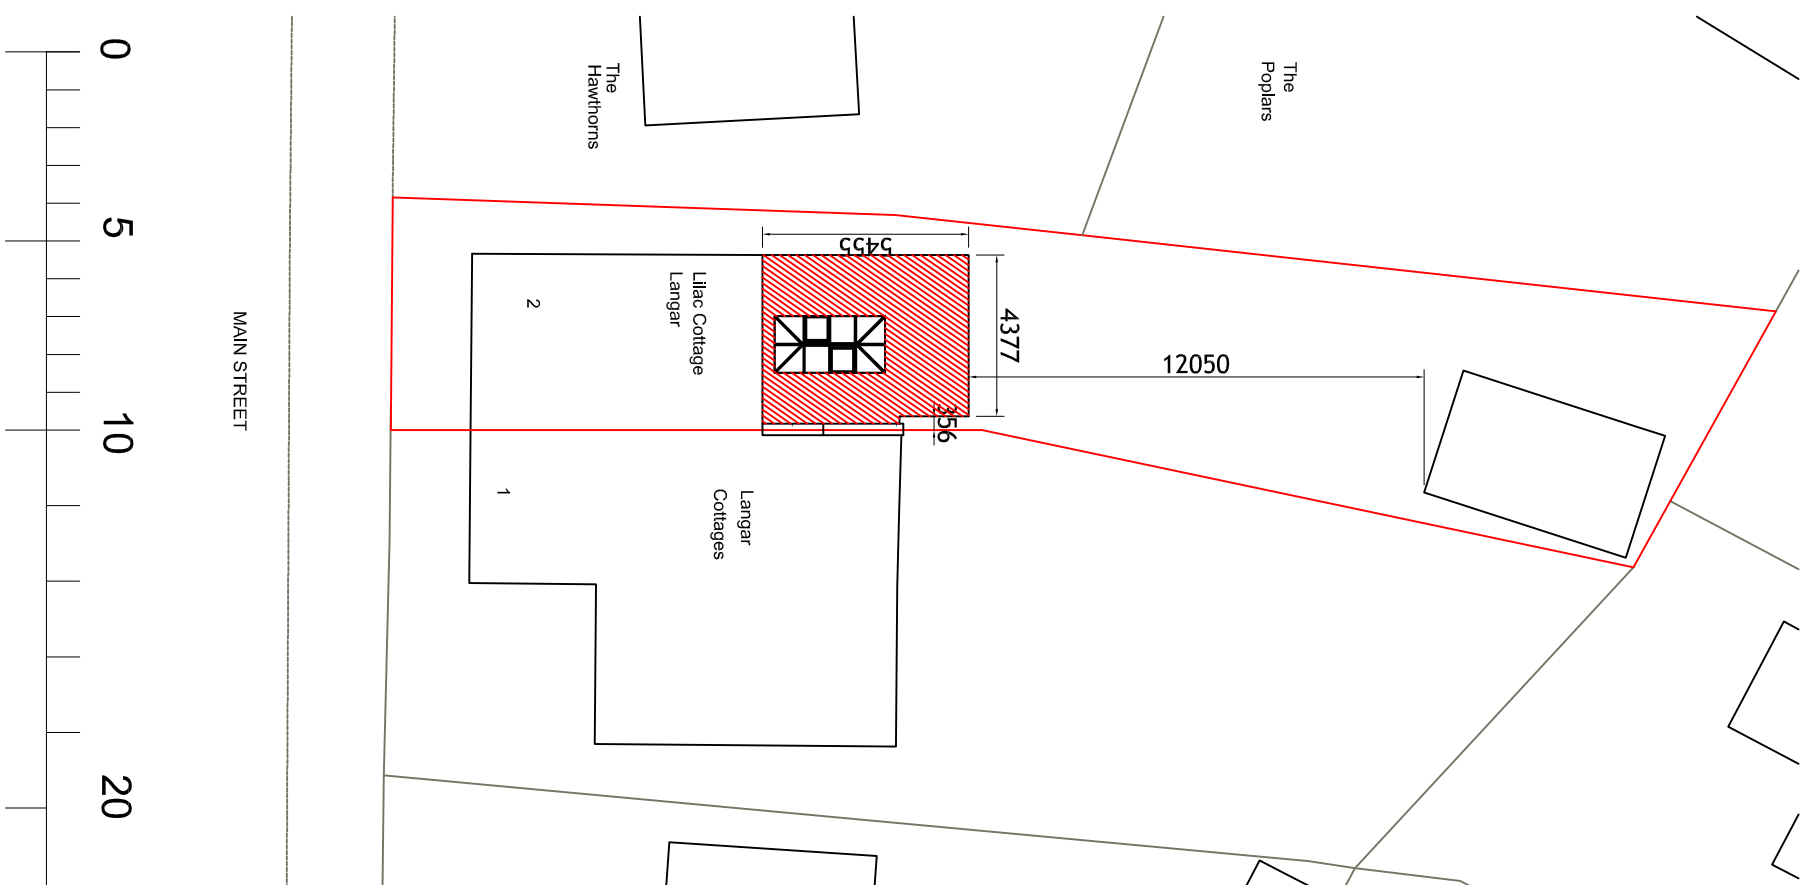

Site plan (1:200)

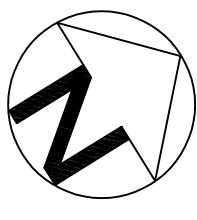

RDS Design Services (Bingham) Ltd.  
1 Betony Close,  
Bingham,  
Notts.  
NG13 8TP  
web - [www.rdsdesignservices.co.uk](http://www.rdsdesignservices.co.uk)  
email - [rdsdesignservices@live.co.uk](mailto:rdsdesignservices@live.co.uk)  
Office - 01949 838128  
Mob - 07980640454



CLIENT  
Mrs D Beeson-Etly

JOB  
Proposed works to:  
Lilac Cottage, Main Street, Langer,  
NG13 9HE

DESCRIPTION OF WORKS  
Proposed single storey rear  
extension to form a family room and  
Kitchen.

SHEET TITLE  
Site & Location plan

job ref. 21-012	date March 2021
drw. no. 08	scale 1:1250 & 1:200 @ A3