




PROPOSED SOUTH WEST ELEVATION TO MAIN STREET

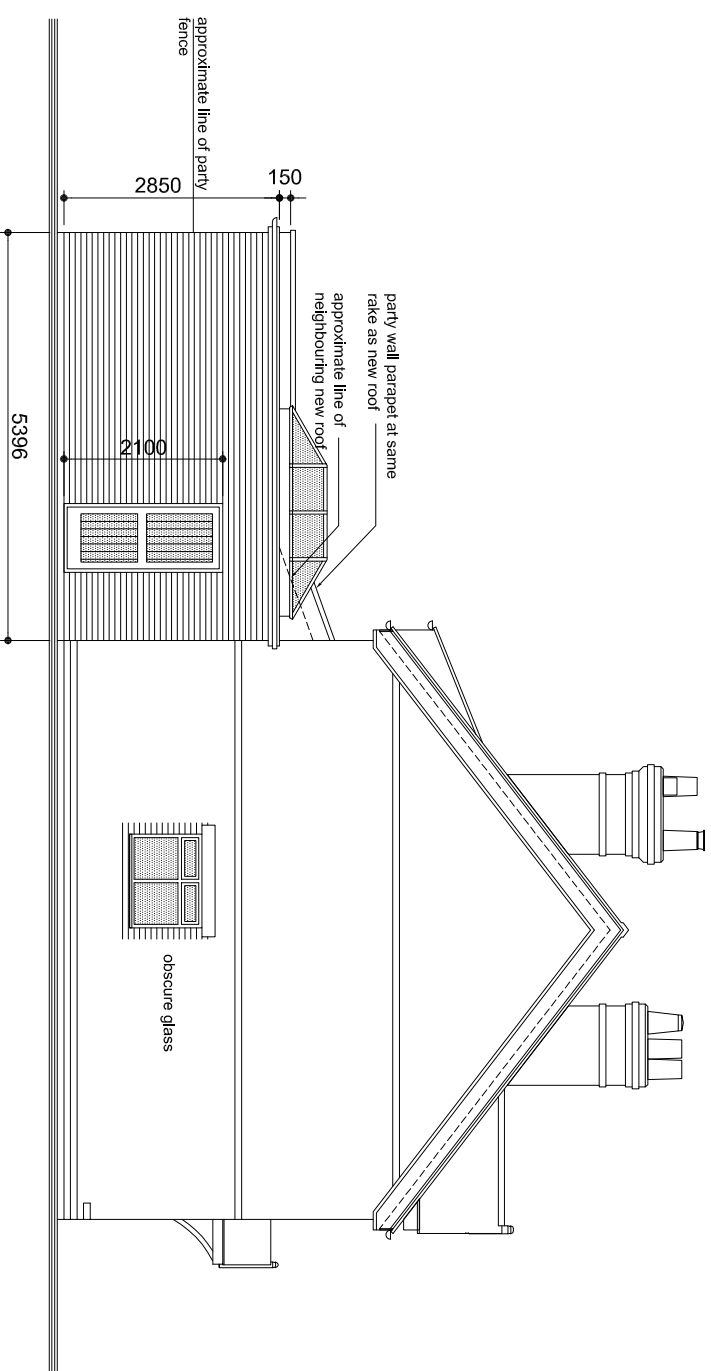


PROPOSED NORTH WEST ELEVATION

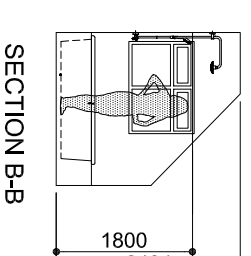


SECTION B-B

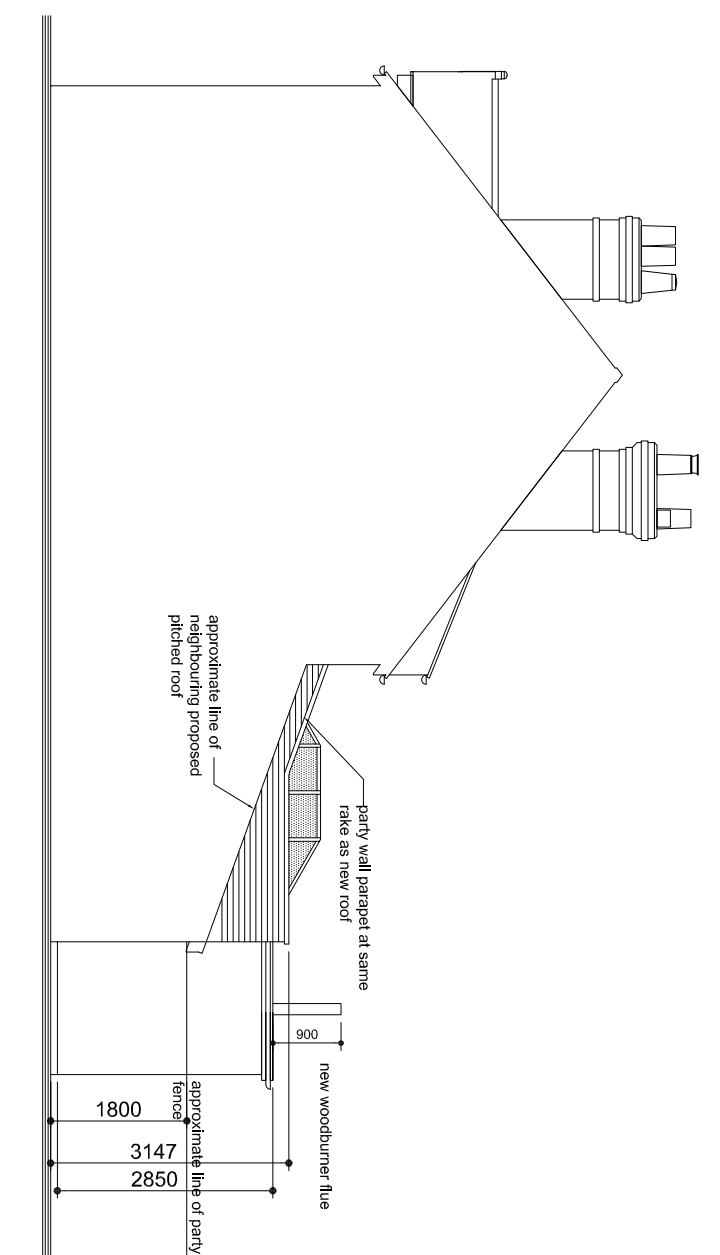


PROPOSED SOUTH EAST ELEVATION TO NEIGHBOUR

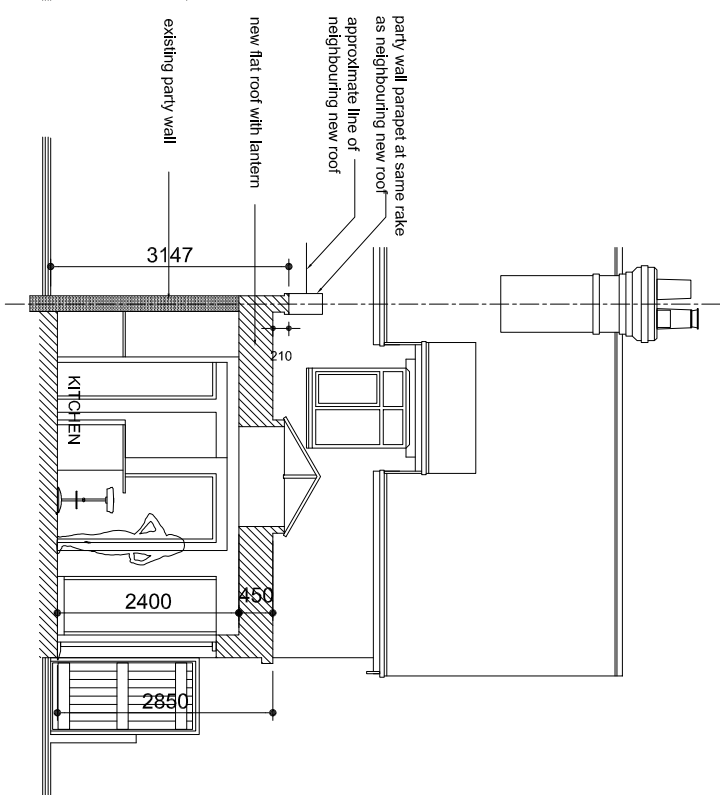

PROPOSED SECTION A-A

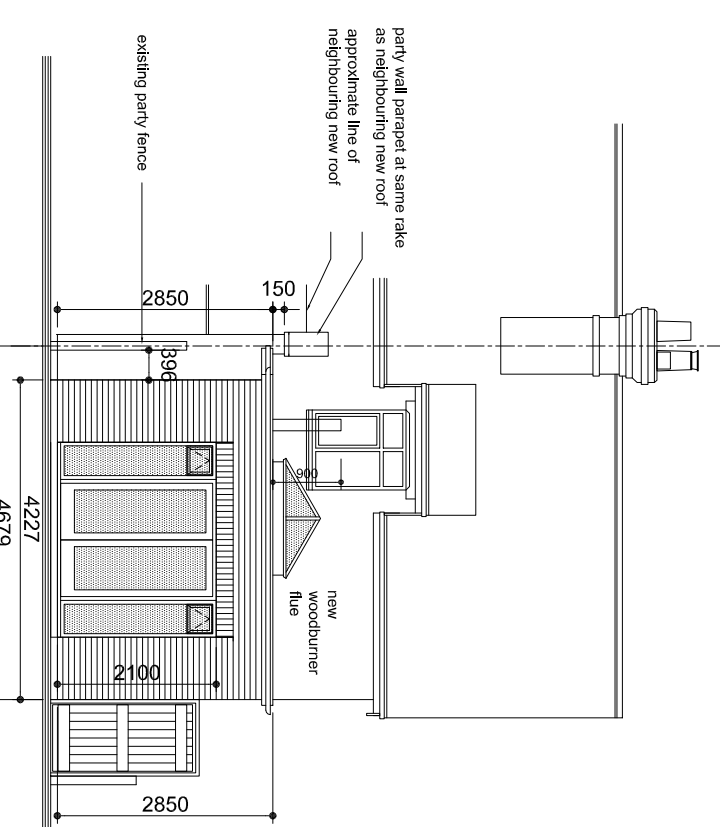

PROPOSED NORTH EAST ELEVATION

<b>CLIENT</b> Mrs D Beeson-Ely		<b>DESCRIPTION OF WORKS</b> Proposed single storey rear extension to form a family room and kitchen.	
<b>JOB</b> Proposed works to: Lilac Cottage, Main Street, Langer, NG13 9HE		<b>SHEET TITLE</b> Proposed Elevations	
RDS Design Services (Bingham) Ltd. 1 Belyony Close, Bingham, Notts. NG13 8TP web - <a href="http://www.rdsdesignservices.co.uk">www.rdsdesignservices.co.uk</a> email - <a href="mailto:rdsdesignservices@live.co.uk">rdsdesignservices@live.co.uk</a> Office - 01949 838128 Mob - 07980640454		date March 2021	
		scale 1:100 @ A3	
drg. no. 06			