




EXISTING SOUTH WEST ELEVATION TO MAIN STREET

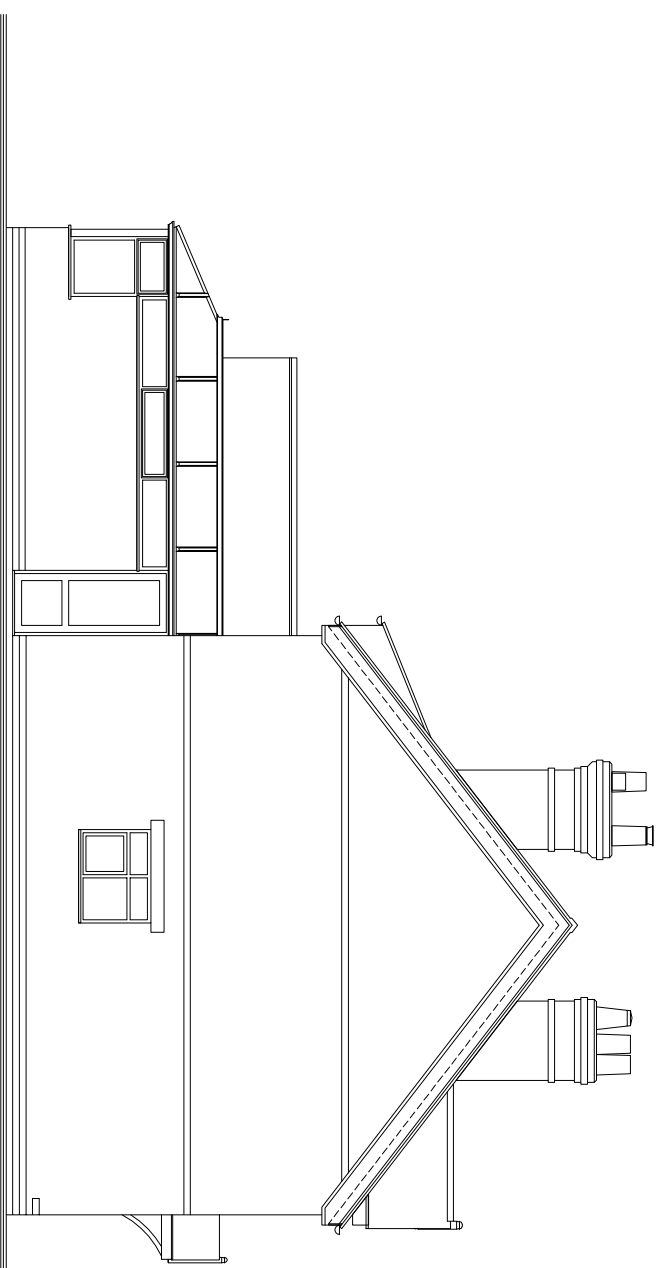


EXISTING NORTH WEST ELEVATION

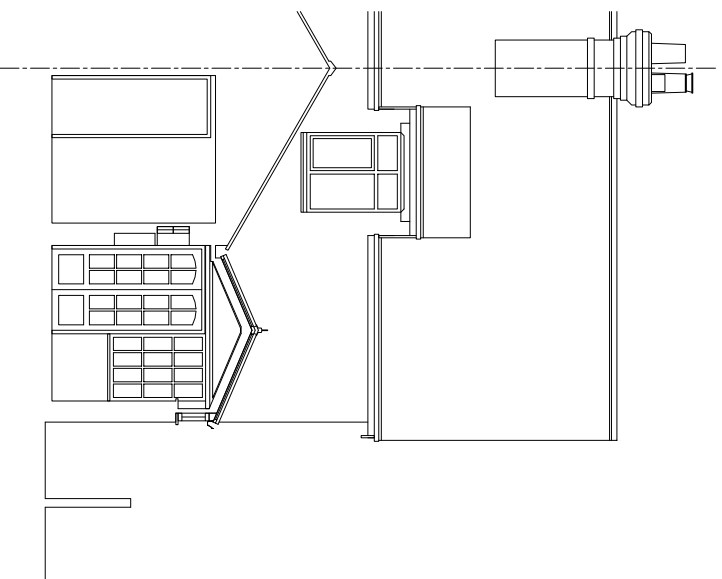

EXISTING SECTION A-A

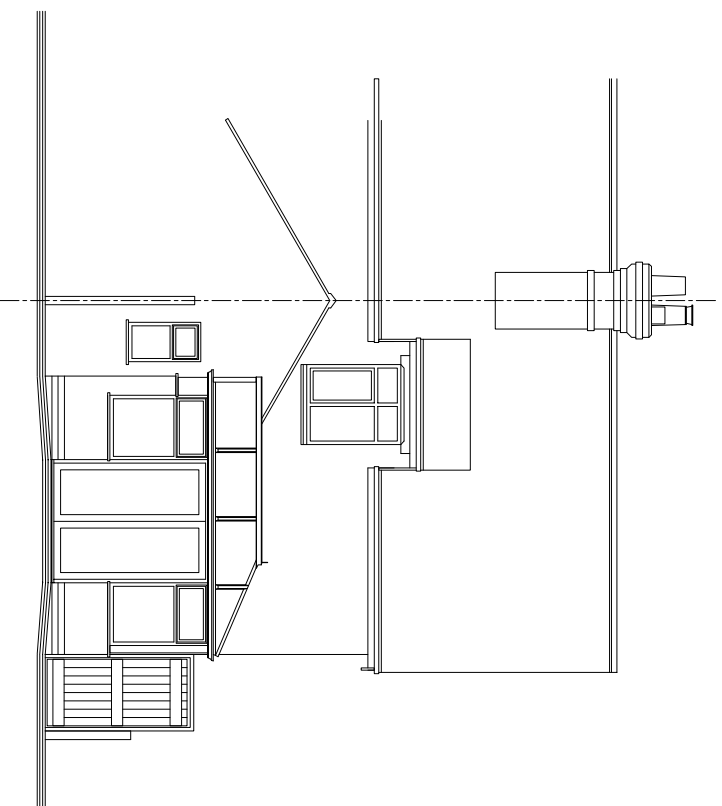

EXISTING NORTH EAST ELEVATION

CLIENT Mrs D Beeson-Ely Proposed works to: Llac Cottage, Main Street, Langer, NG13 9HE		DESCRIPTION OF WORKS Proposed single storey rear extension to form a family room and kitchen.	
JOB RDS Design Services (Bingham) Ltd. 1 Belony Close, Bingham, Notts. NG13 8TP web - www.rdsdesignservices.co.uk email - rdsdesignservices@live.co.uk Office - 01949 838128 Mob - 07980640454		SHEET TITLE Existing Elevations	
		job ref. 21-012	date March 2021
drwg. no. 03	scale 1:100 @ A3		