


FOR BUILDING REGULATIONS PURPOSES ONLY

NOT FOR CONSTRUCTION

TO BE READ IN CONJUNCTION WITH STRUCTURAL ENGINEER'S DRAWINGS, DETAILS AND SPECIFICATIONS

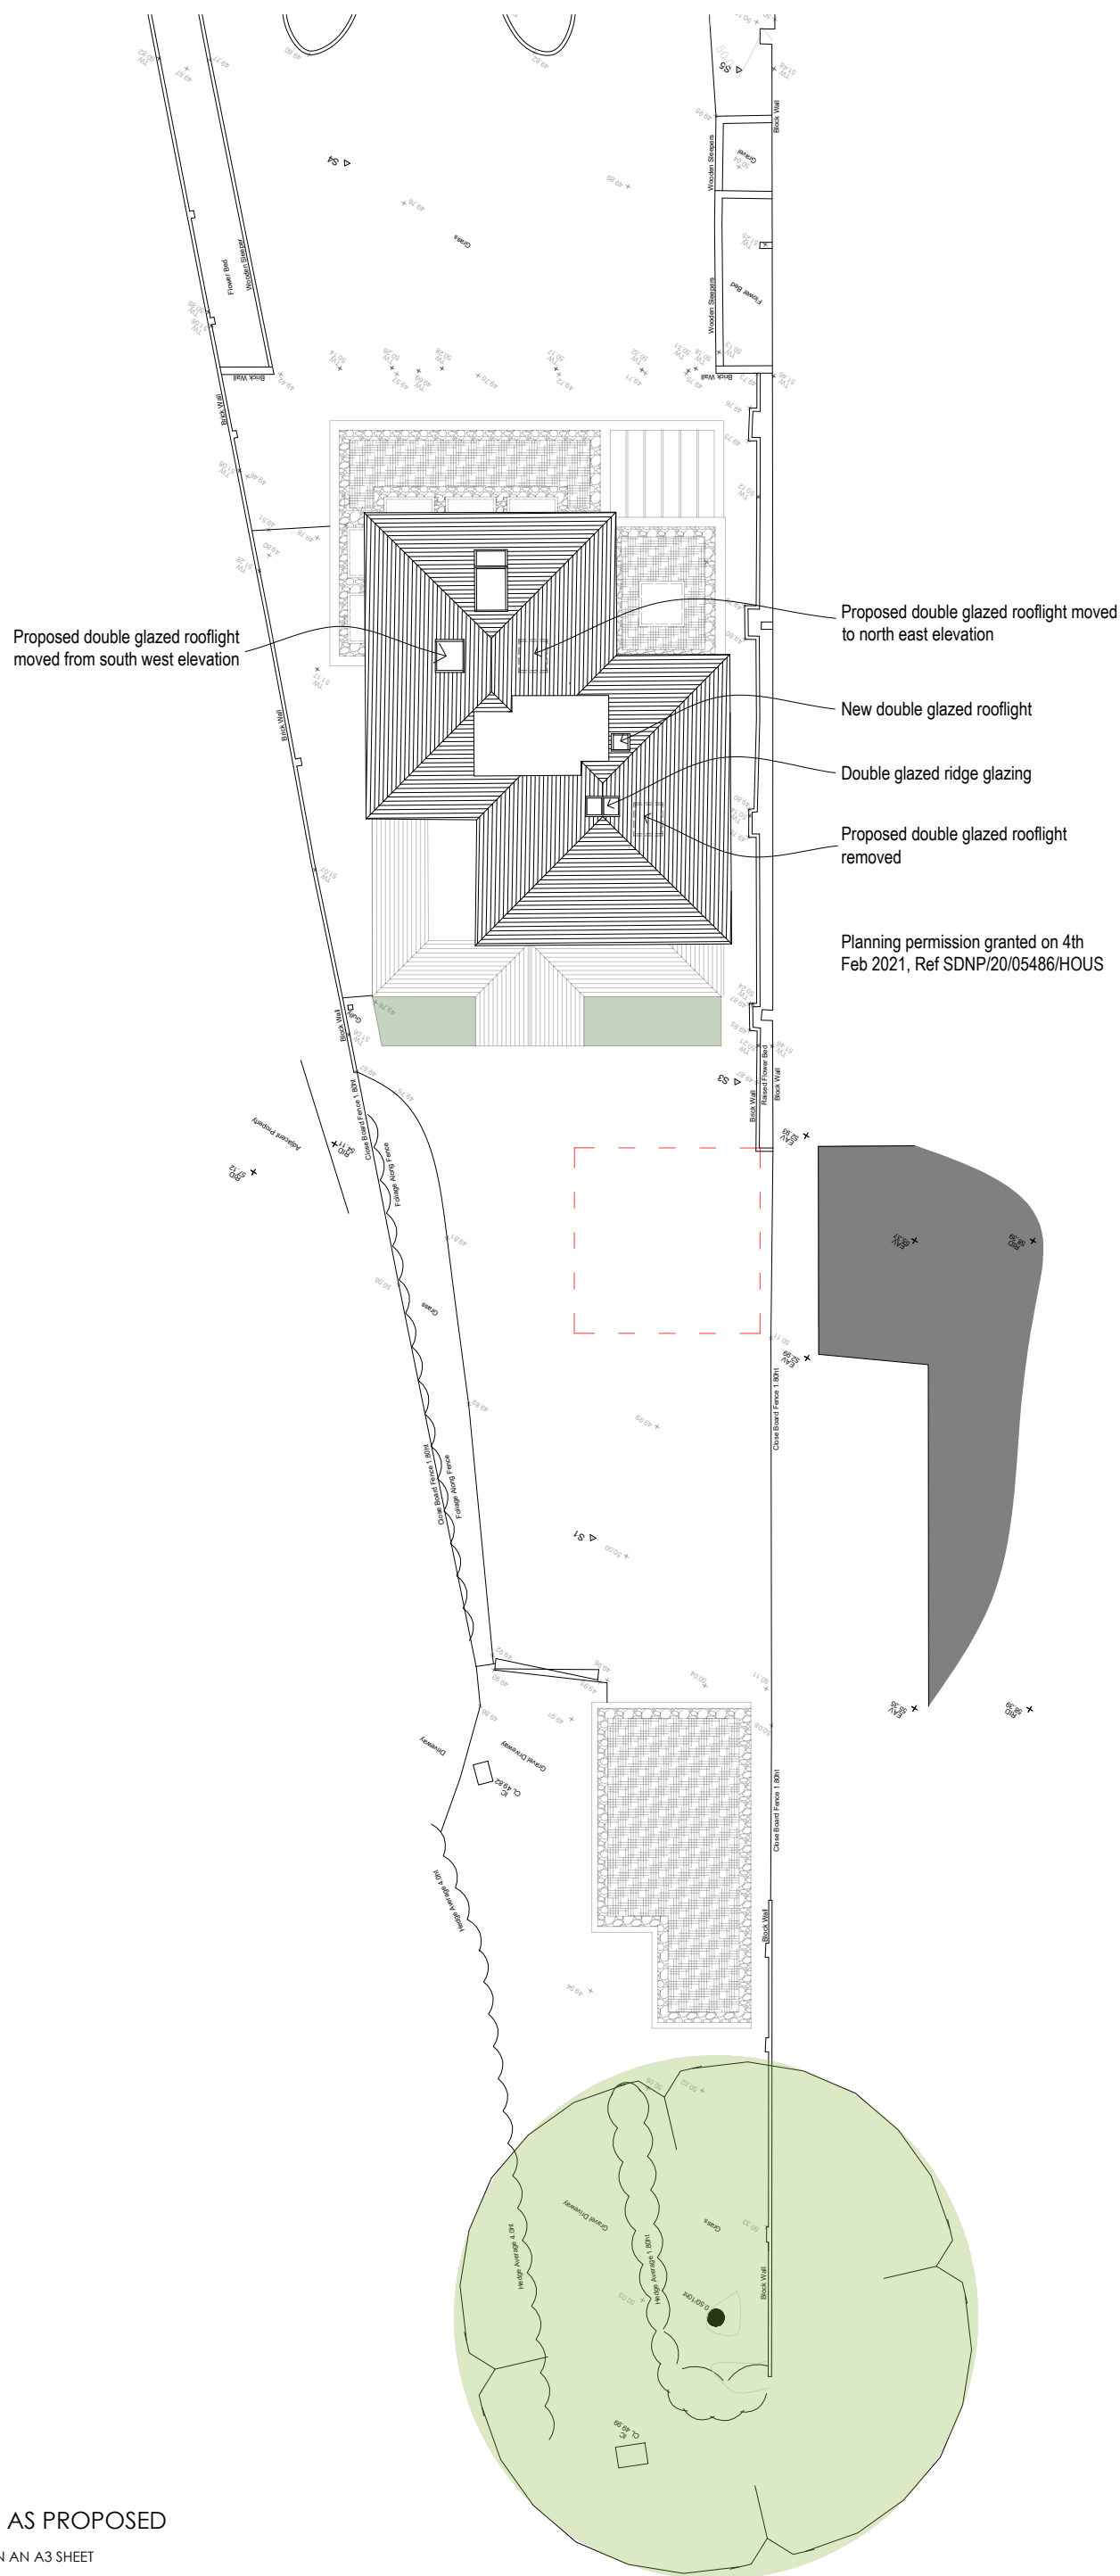

SITE PLAN - AS PROPOSED

SCALE @ 1:200 ON AN A3 SHEET



VISUAL SCALE 1:200 @ A3

REV.	DATE	BY	AMENDMENT	CHK.

PLANNING



2 Lucastes Mews, Paddockhall Road,
Haywards Heath,
West Sussex, RH16 1HE
(01444) 452504
hh@gouldbaxter.co.uk
www.gouldbaxter.co.uk

NOTES:
DO NOT SCALE OFF THIS DRAWING UNLESS FOR PLANNING PURPOSES.
CHECK ALL DIMENSIONS ON SITE BEFORE ANY WORK IS COMMENCED.
ALL GOODS MATERIALS AND WORKMANSHIP MUST CONFORM WITH CURRENT BUILDING REGULATIONS, BRITISH STANDARDS AND CODES OF PRACTICE.
COPYRIGHT OF THIS DRAWING IS RETAINED BY GOULD PROPERTY CONSULTANTS LLP (A GOULD BAXTER AND IF MUST NOT BE REPRODUCED WITHOUT WRITTEN CONSENT.

CLIENT: Mr & Mrs Hickman
PROJECT: 14 Shirleys Ditchling Hassocks BN6 8UD

DRAWING: Site Plan - As Proposed
--

DATE: 29.06.2021	SCALE AT A3: 1:200	DRAWN BY: RH CHECKED BY: GBA
---------------------	-----------------------	---------------------------------

JOB NO. G457	DRAWING NO. PL.10	REV. -
------------------------	-----------------------------	-----------